



General Notes:
 Refer to Sht. 68 for identification of signs for handling traffic through construction.
 Refer to Sht. 66 for dimensions.
 Paving operations will be phased at entrances to allow continued use of the points of access.
 Lane closure will be limited to one lane at a time. Multiple Closure is shown here for information only.
 Refer to Typical Side Street Closure details for side street and entrance traffic control as necessary.

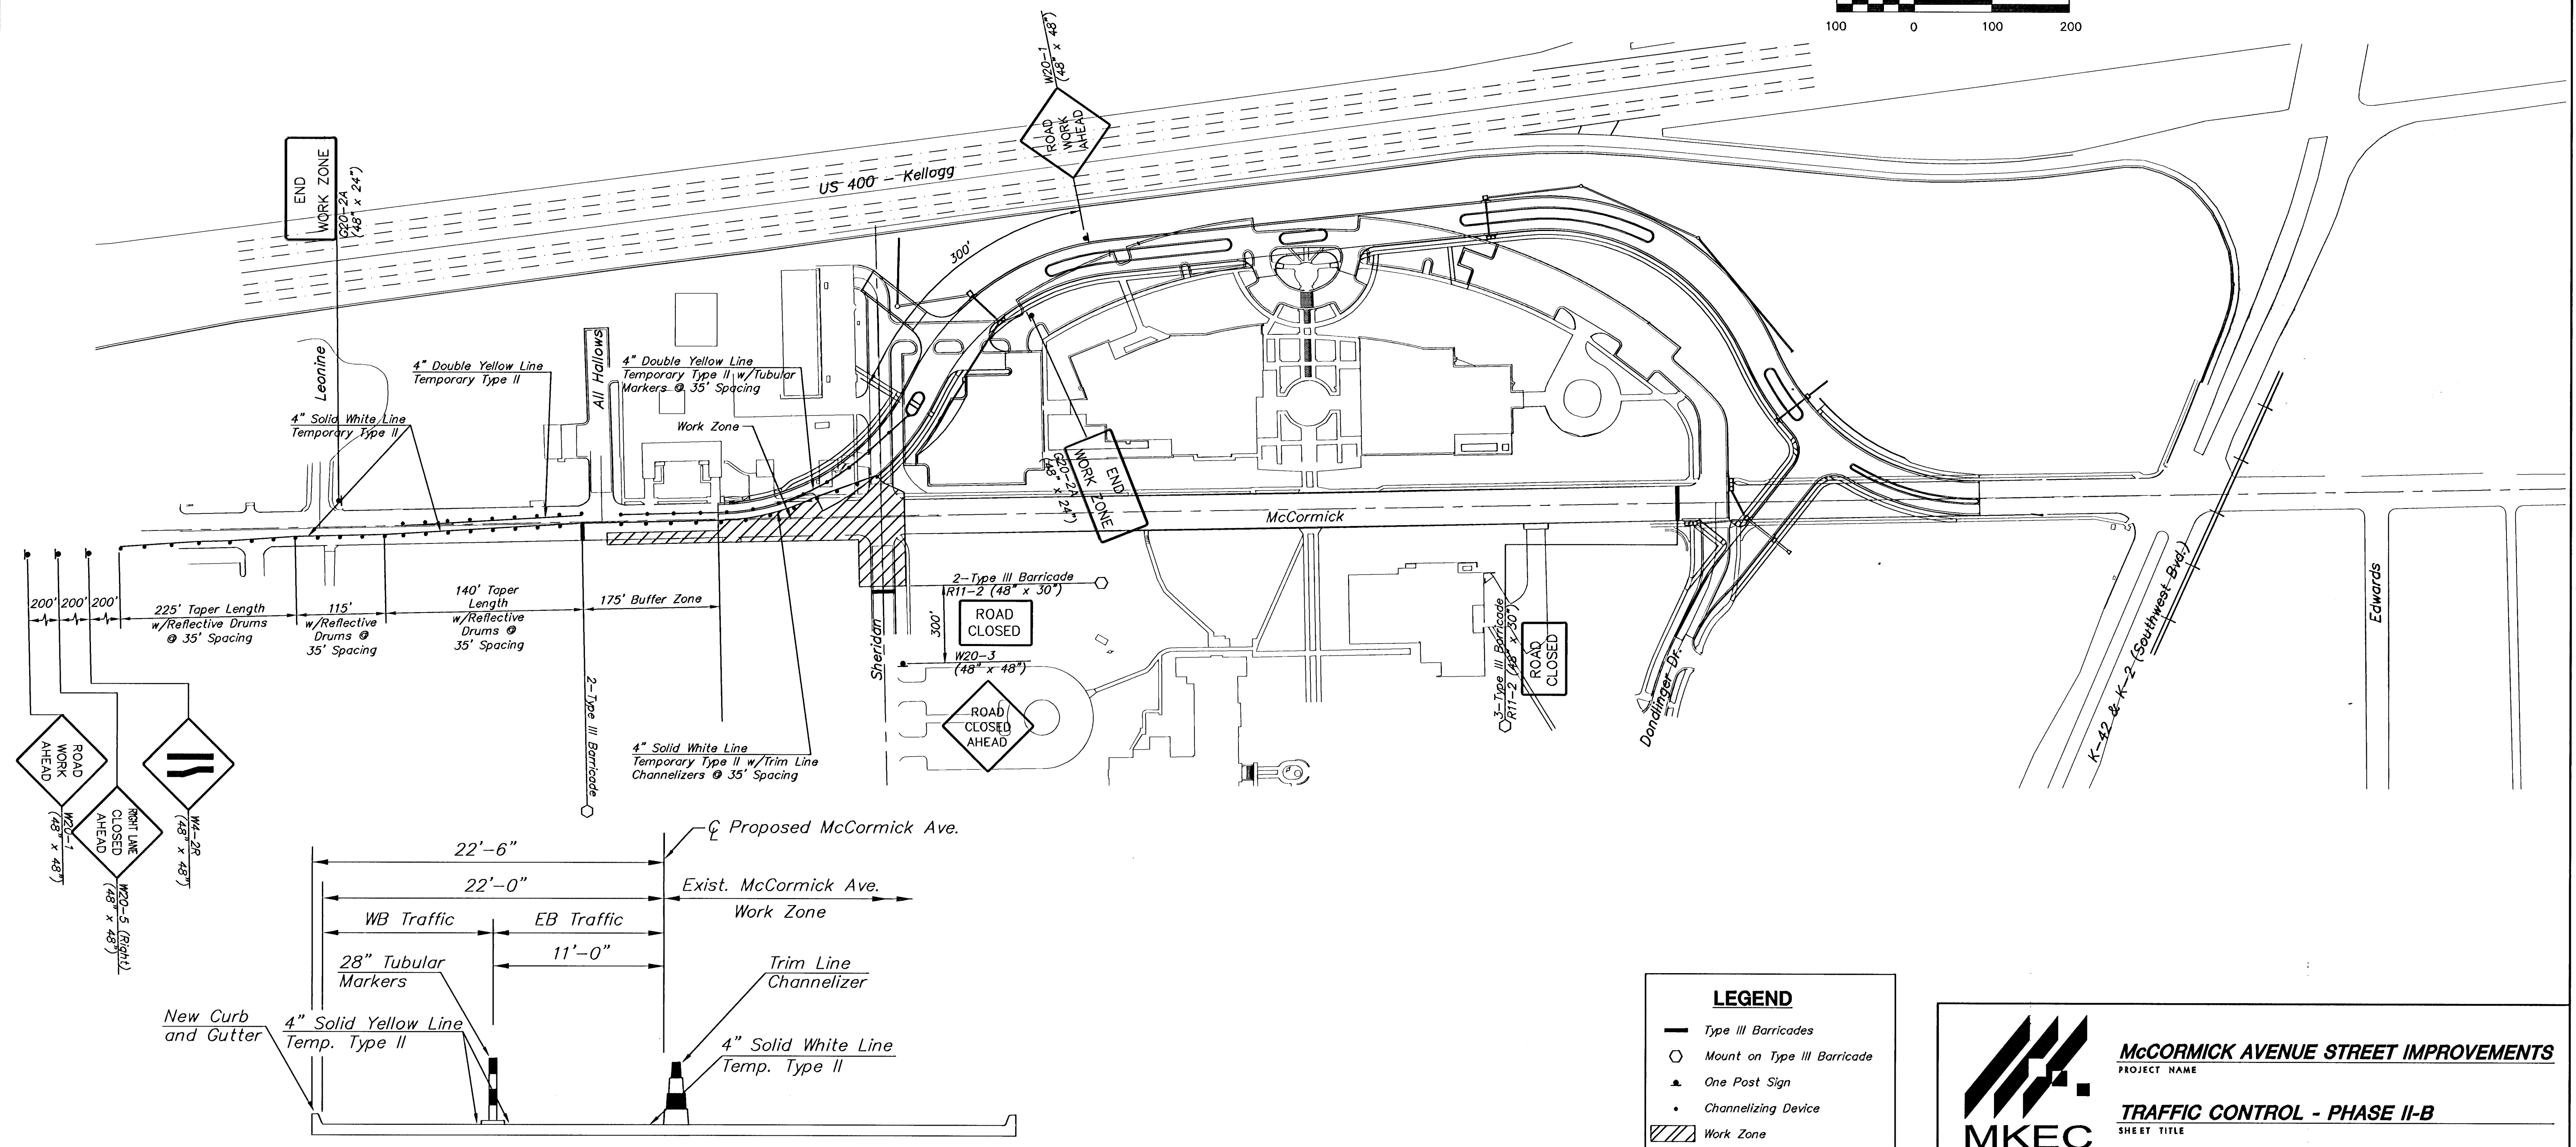

LEGEND	
	Type III Barricades
	Mount on Type III Barricade
	One Post Sign
	Channelizing Device
	Work Zone

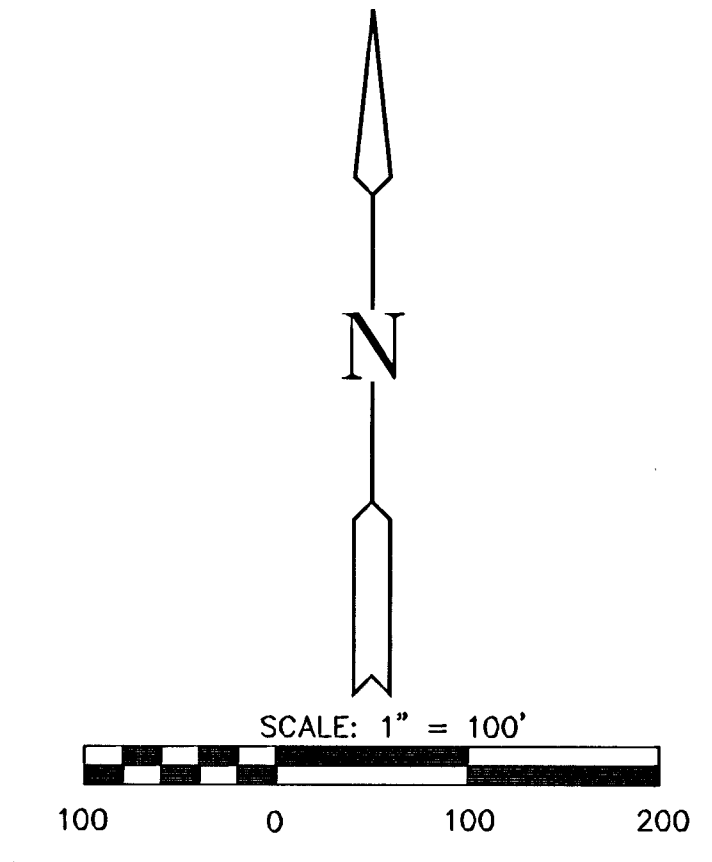

MKEC
ENGINEERING
CONSULTANTS
411 N. WEBB ROAD
WICHITA, KS. 67206
316 - 684 - 9600

McCORMICK AVENUE STREET IMPROVEMENTS
PROJECT NAME

TRAFFIC CONTROL - PHASE II-B
SHEET TITLE

JRA	WINJ	JRA
DESIGN BY:	DRAWN BY:	CHECKED BY:
AUGUST 2005	03245	64 / 111
DATE	JOB NO.	SHEET/OF

TYPICAL - PHASE IIB