



McCORMICK STREET
SHERIDAN TO K-42
CROSS SECTIONS


28+37.150

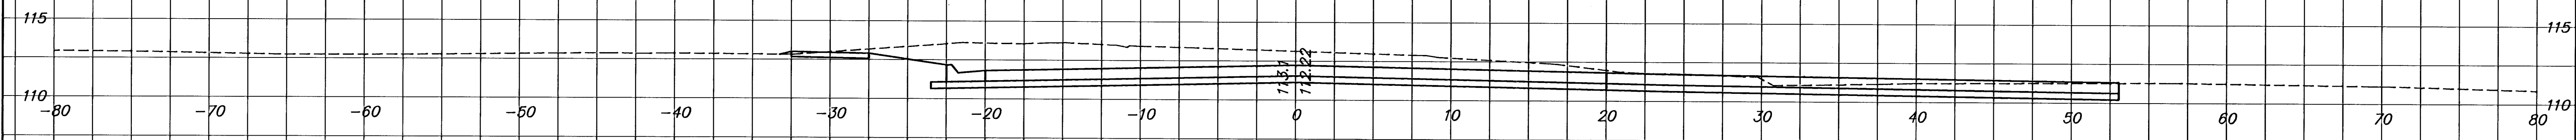


28+25

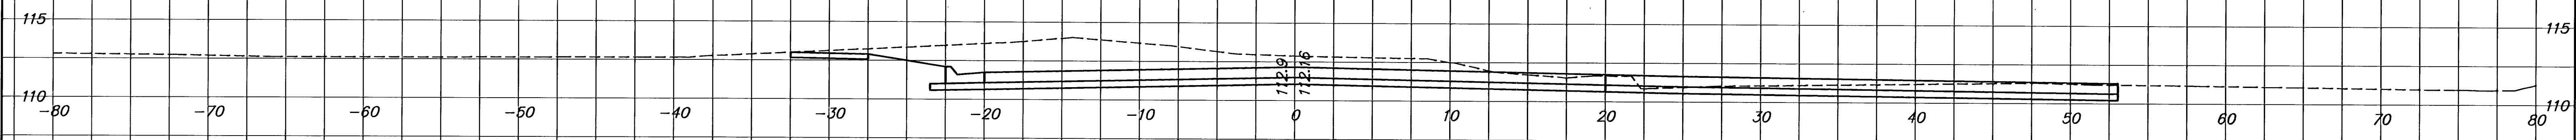


28+00

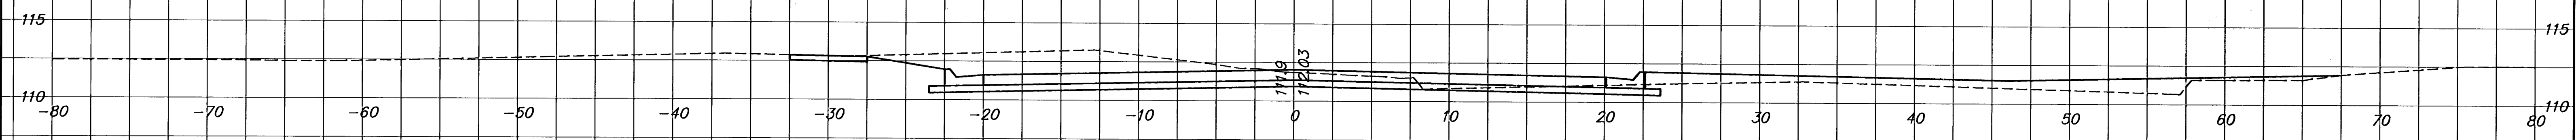

27+97.920

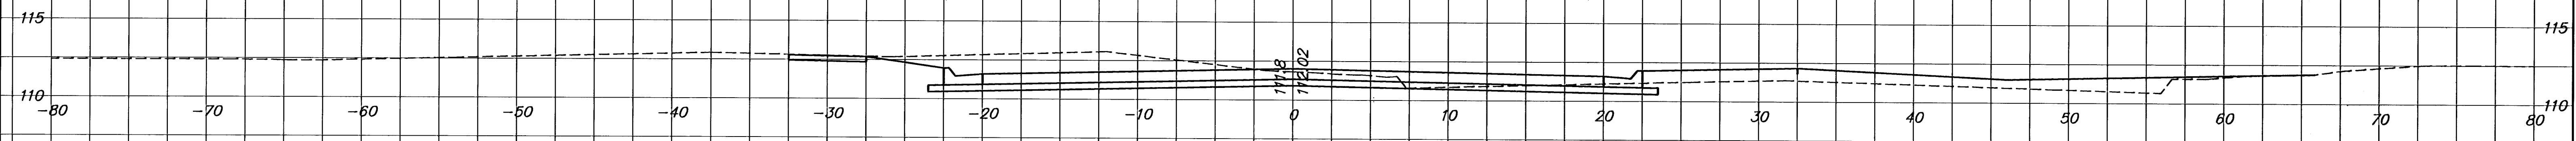

27+88.447

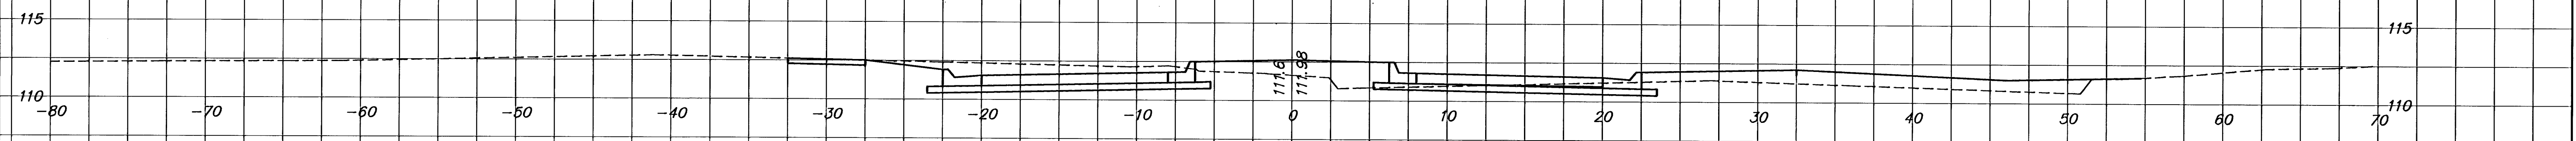

27+75

