



McCORMICK STREET
SHERIDAN TO K-42
CROSS SECTIONS


29+91.123

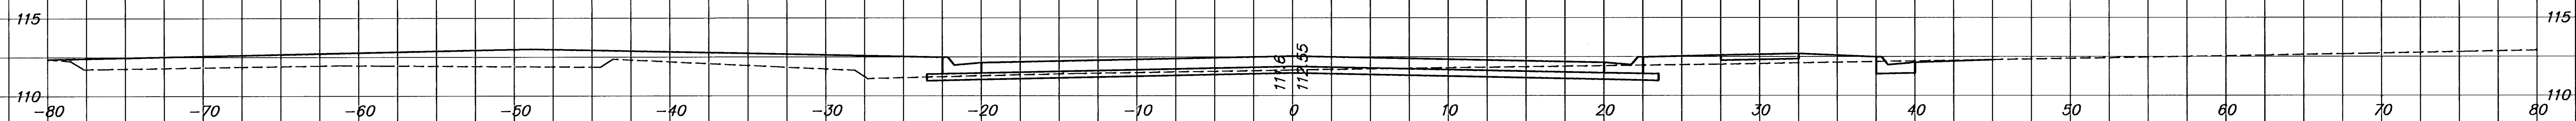


29+83.123

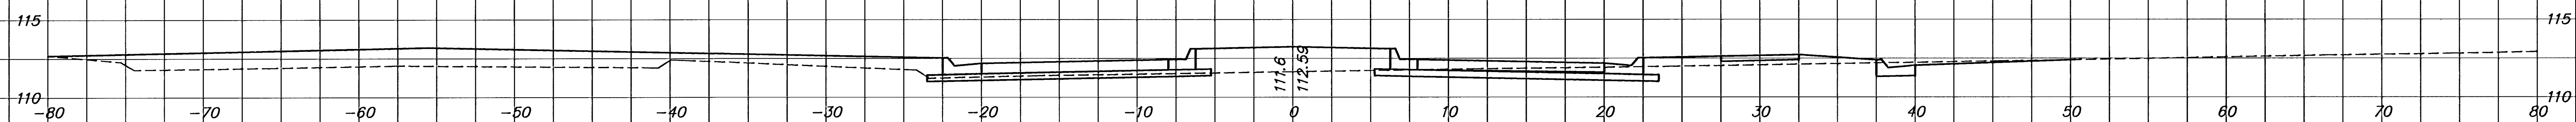


29+75

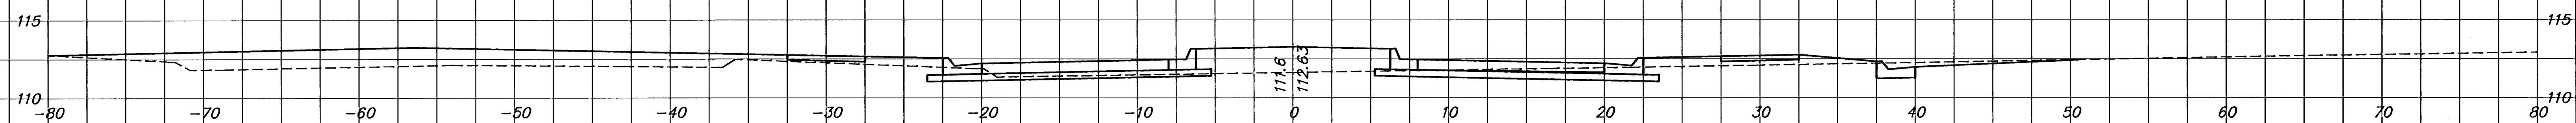

29+65.278

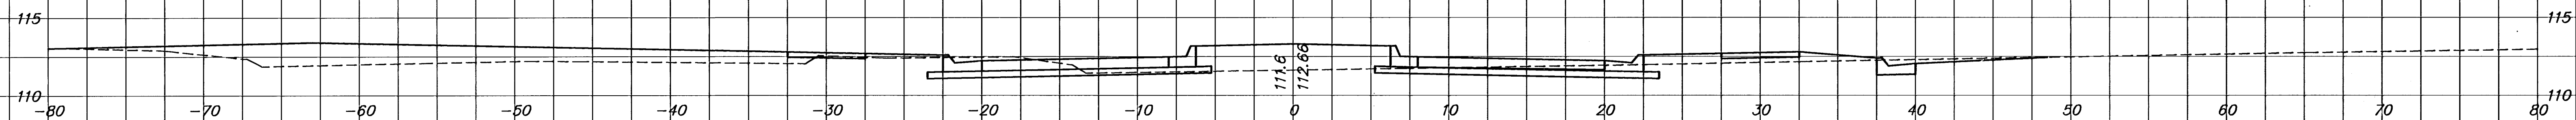

29+57.278

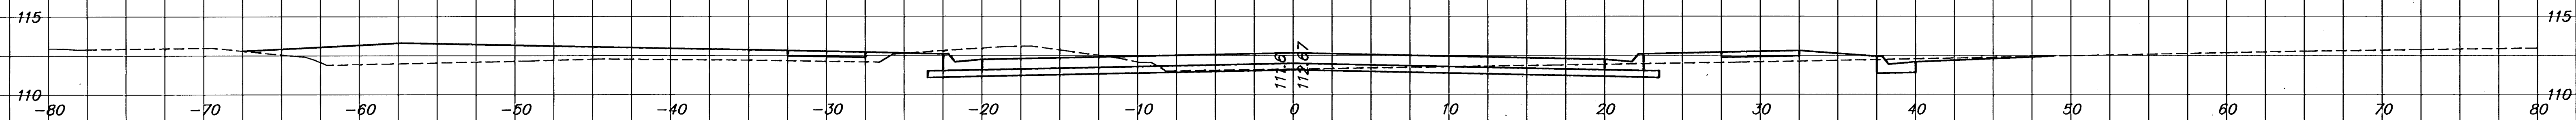

29+50

