



McCORMICK STREET
SHERIDAN TO K-42
CROSS SECTIONS

45+25

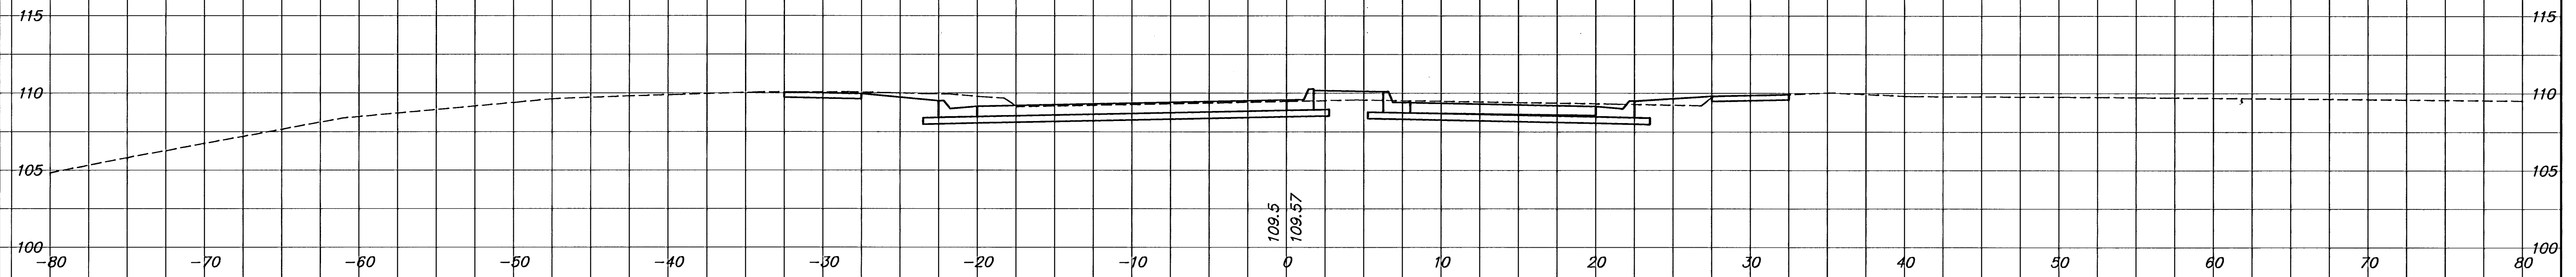

45+00

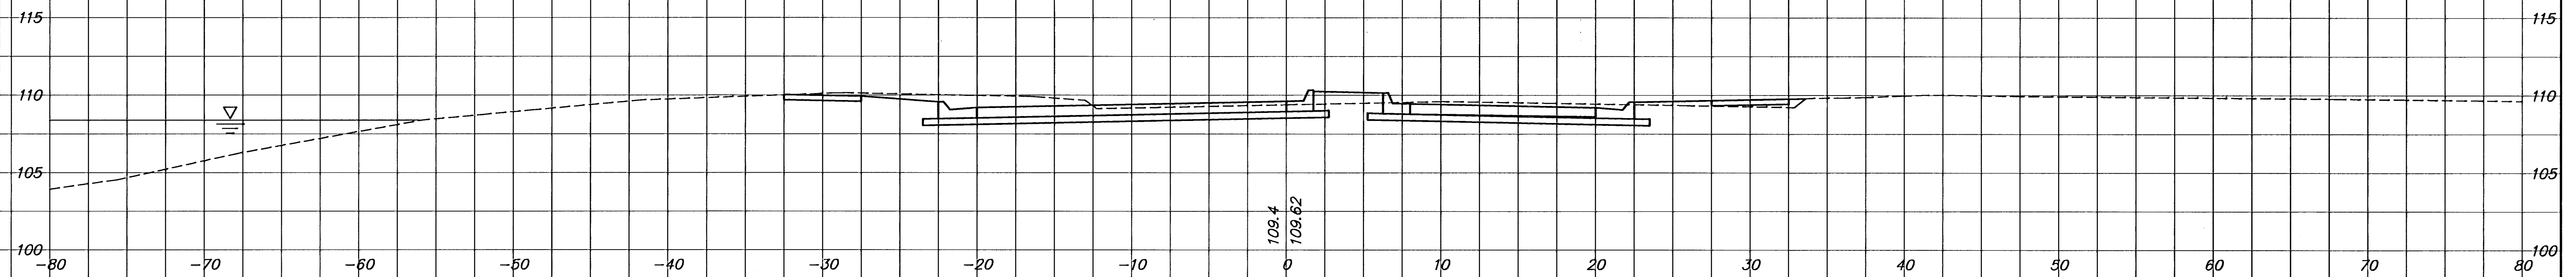

44+75

