


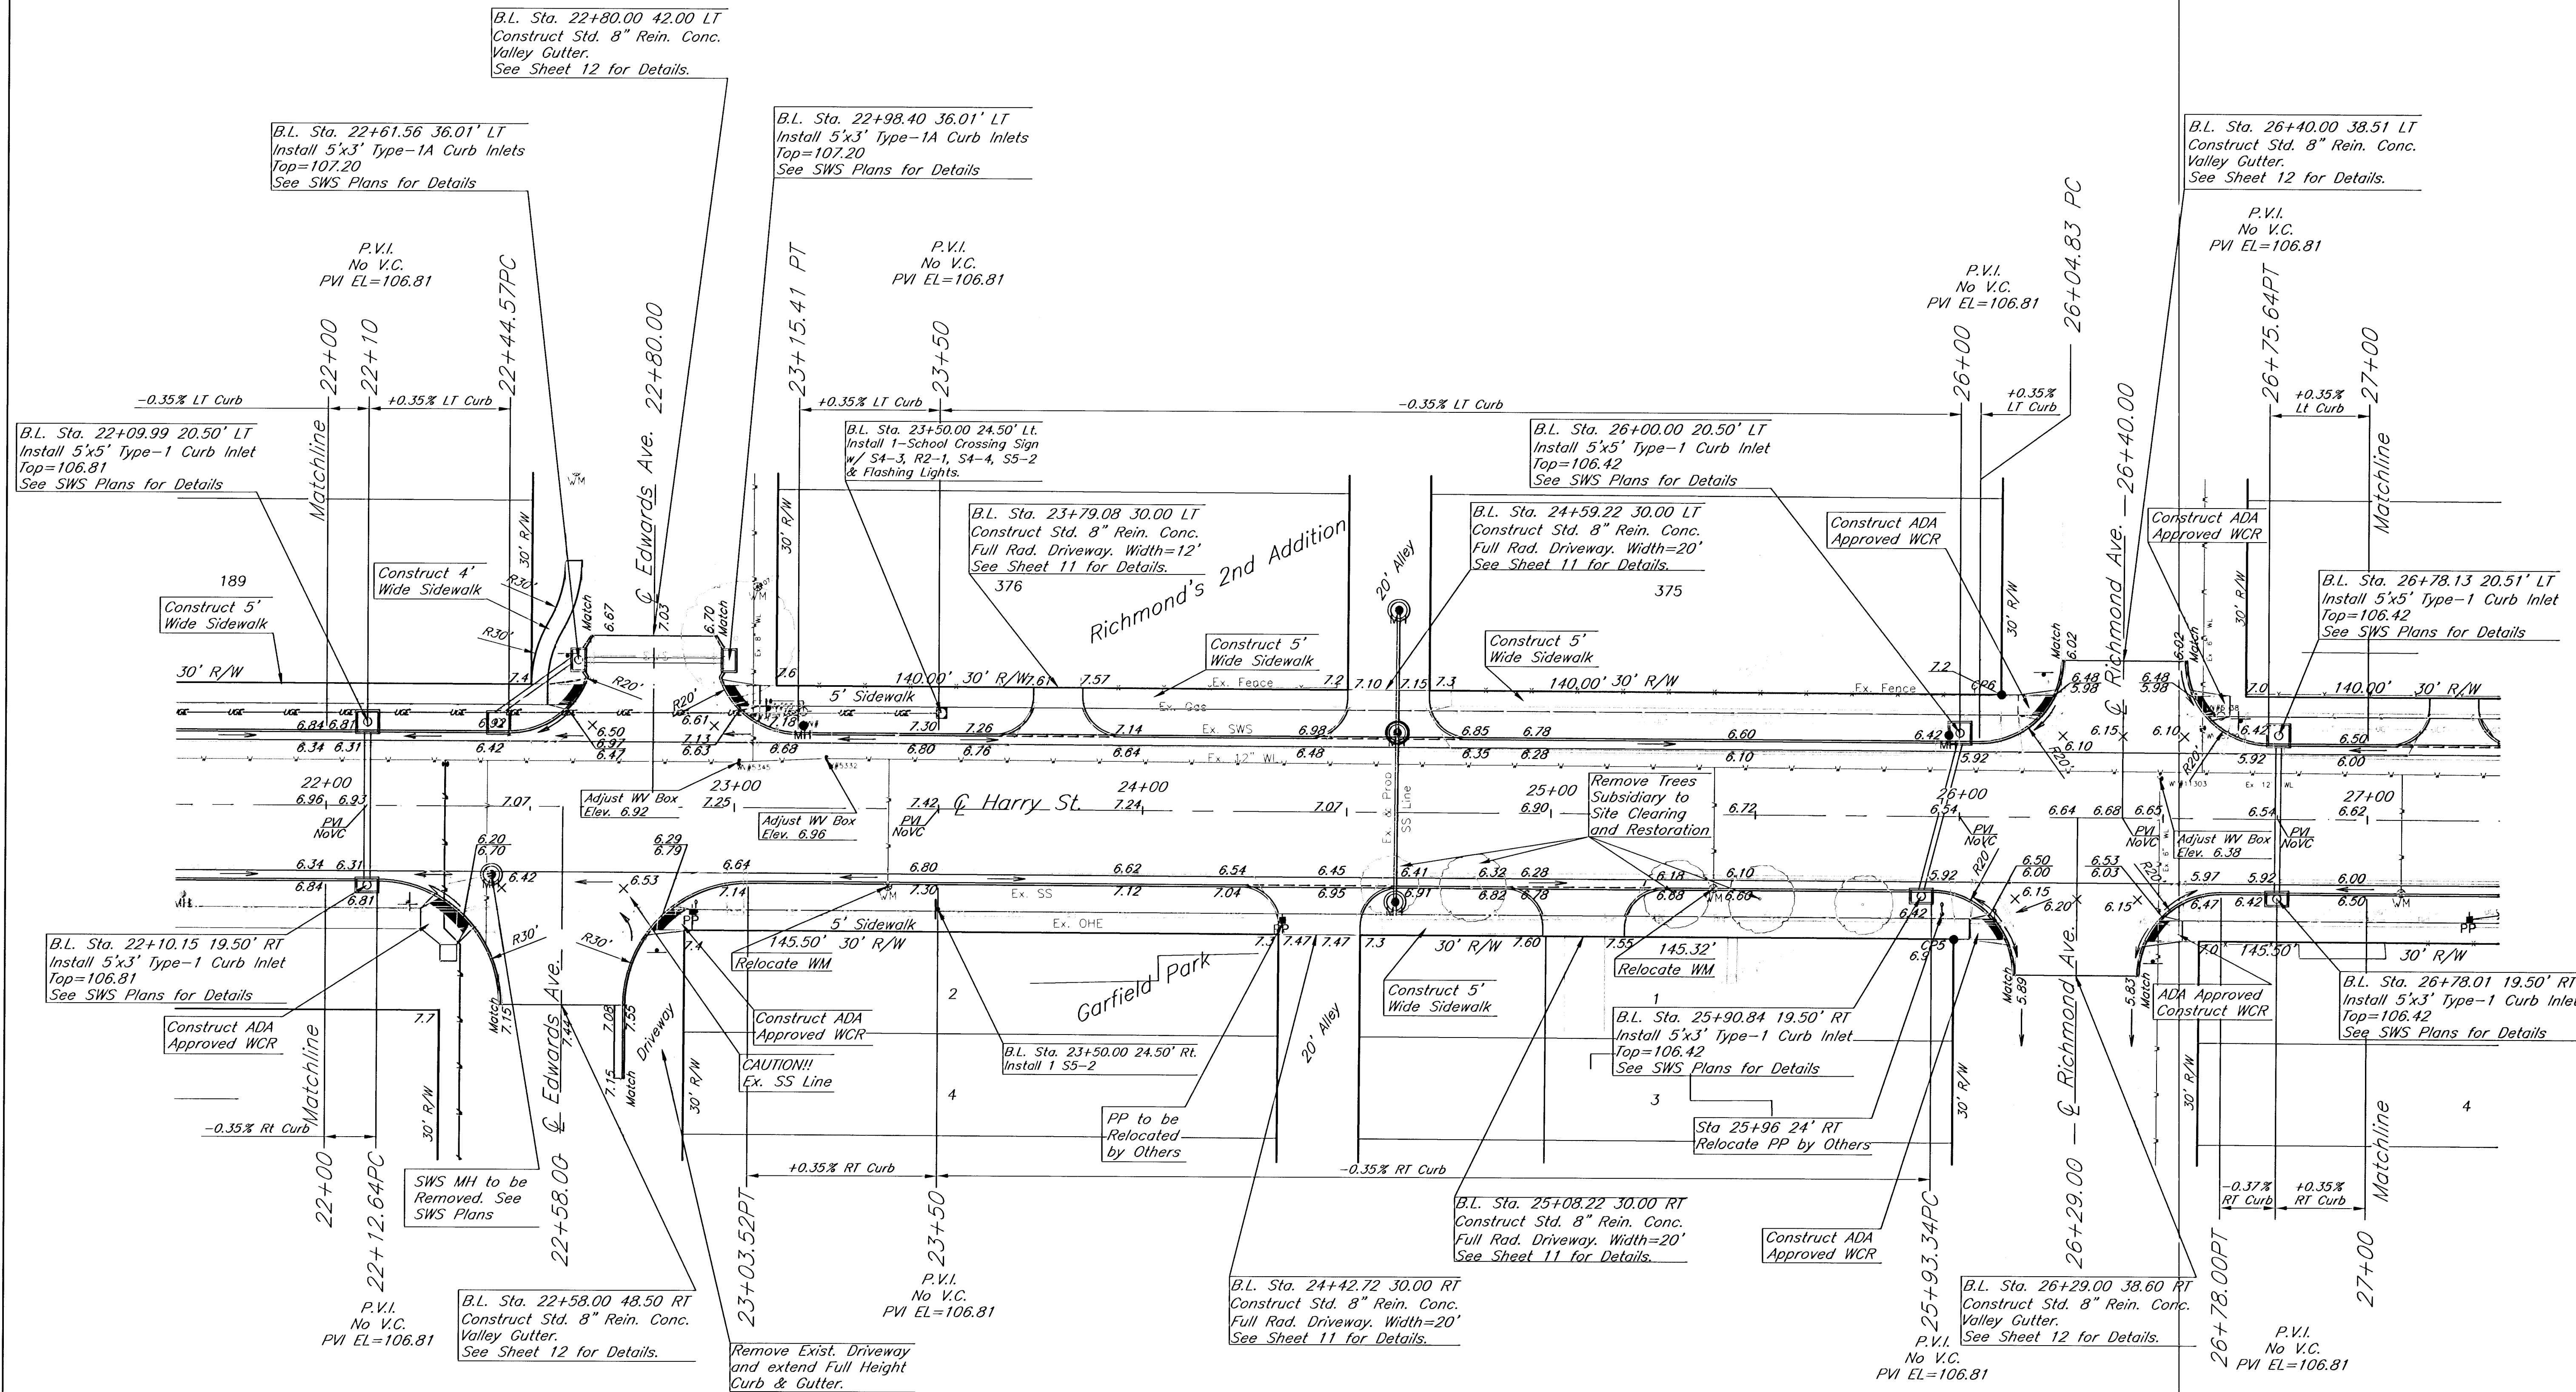

Harry Street, Meridian to K-42
Paving Plan Sta. 22+00 to 27+00
Wichita, KS

PROJECT NUMBER
472-84001 OCA#706900

KEM NO.
04050

FILE
PVPlan-4

DESIGN
PB

DATE
10/22/04

DRAWN
JO

REVISED
11/21/05

SHEET
6
OF
58