
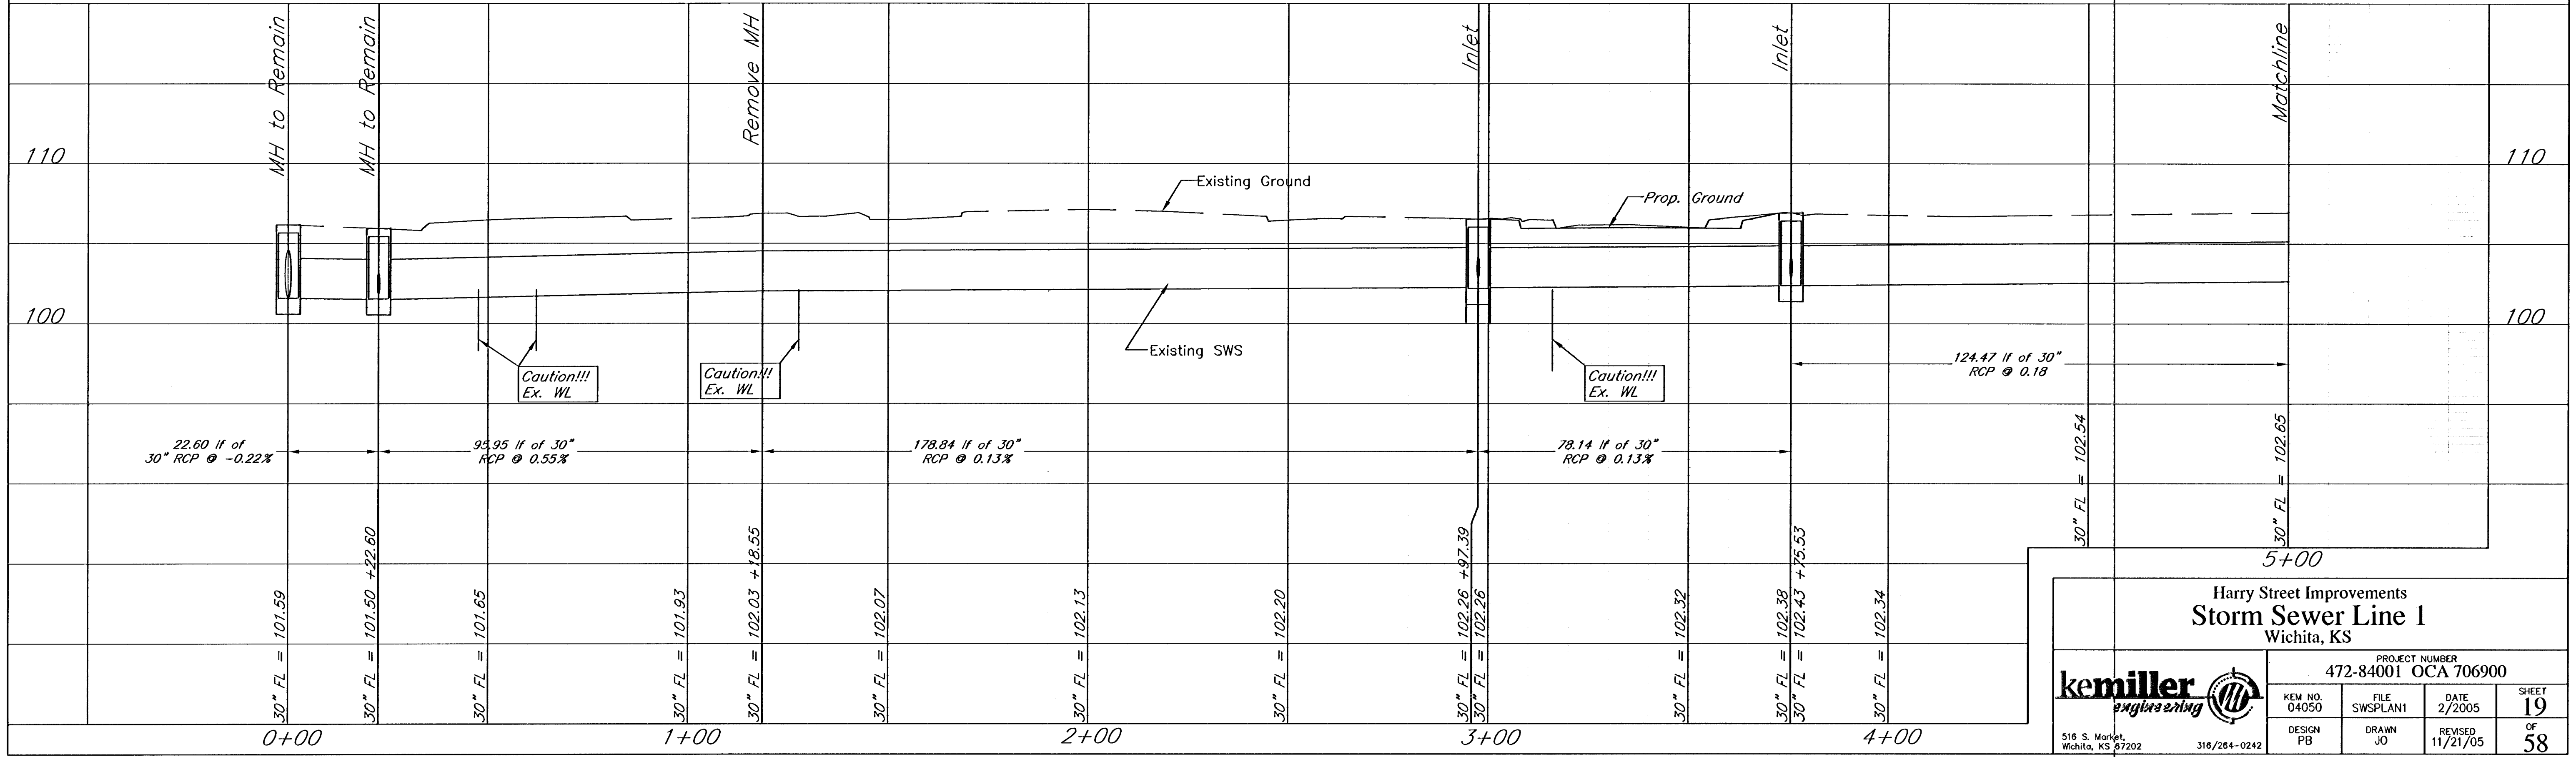


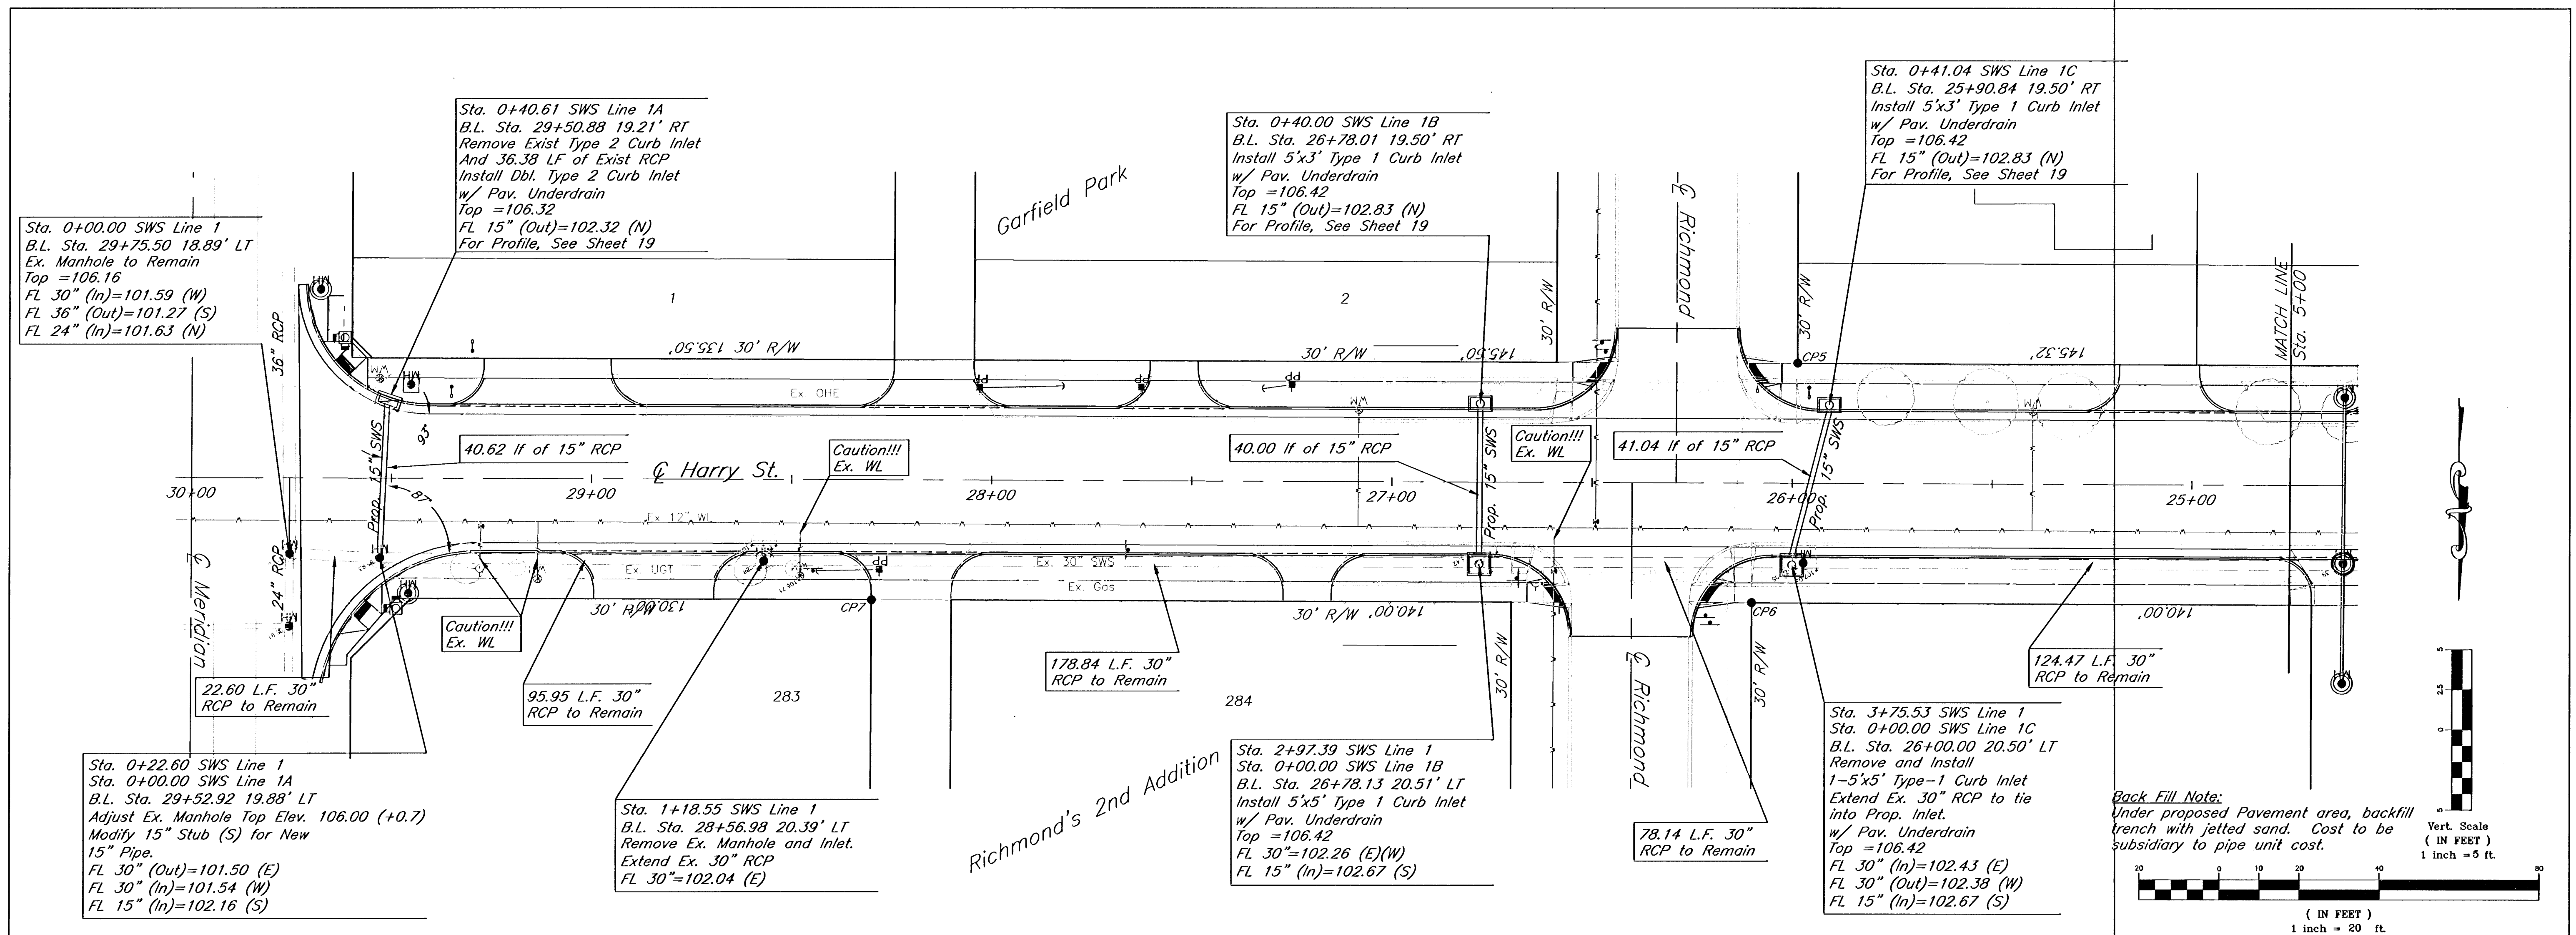

Harry Street Improvements
Storm Sewer Line 1
 Wichita, KS

PROJECT NUMBER 472-84001 OCA 706900			
KEM NO. 04050	FILE SWSPLAN1	DATE 2/2005	SHEET 19
DESIGN PB	DRAWN JO	REVISED 11/21/05	OF 58

kemiller
engineers

516 S. Market,
Wichita, KS 67202

316/264-0242