
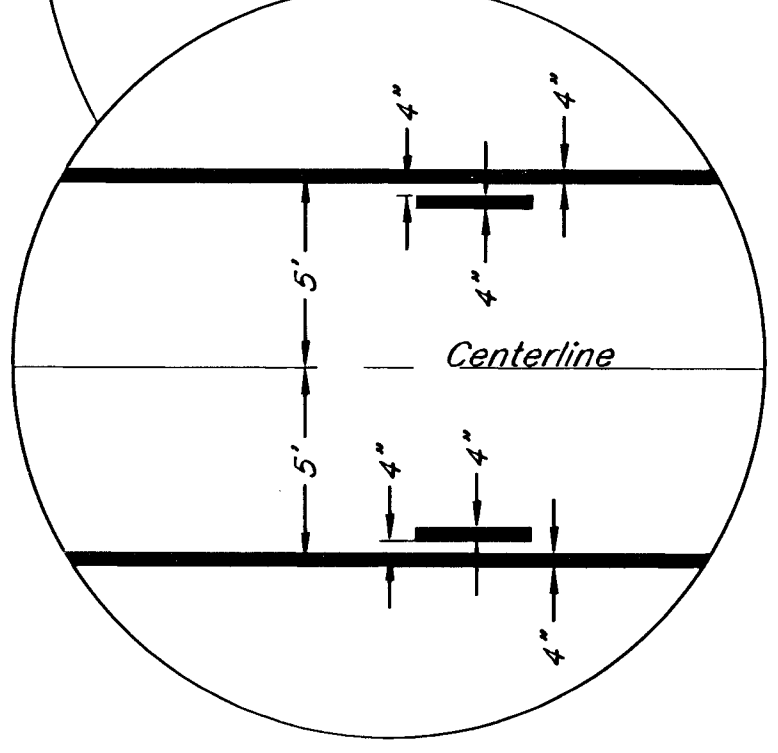
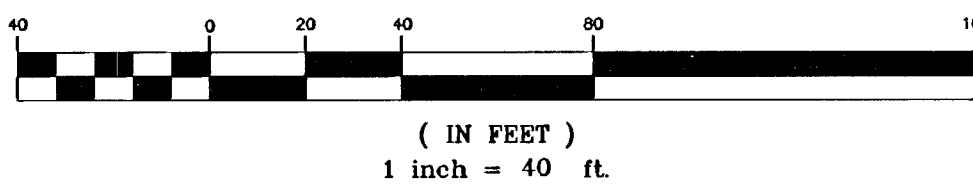


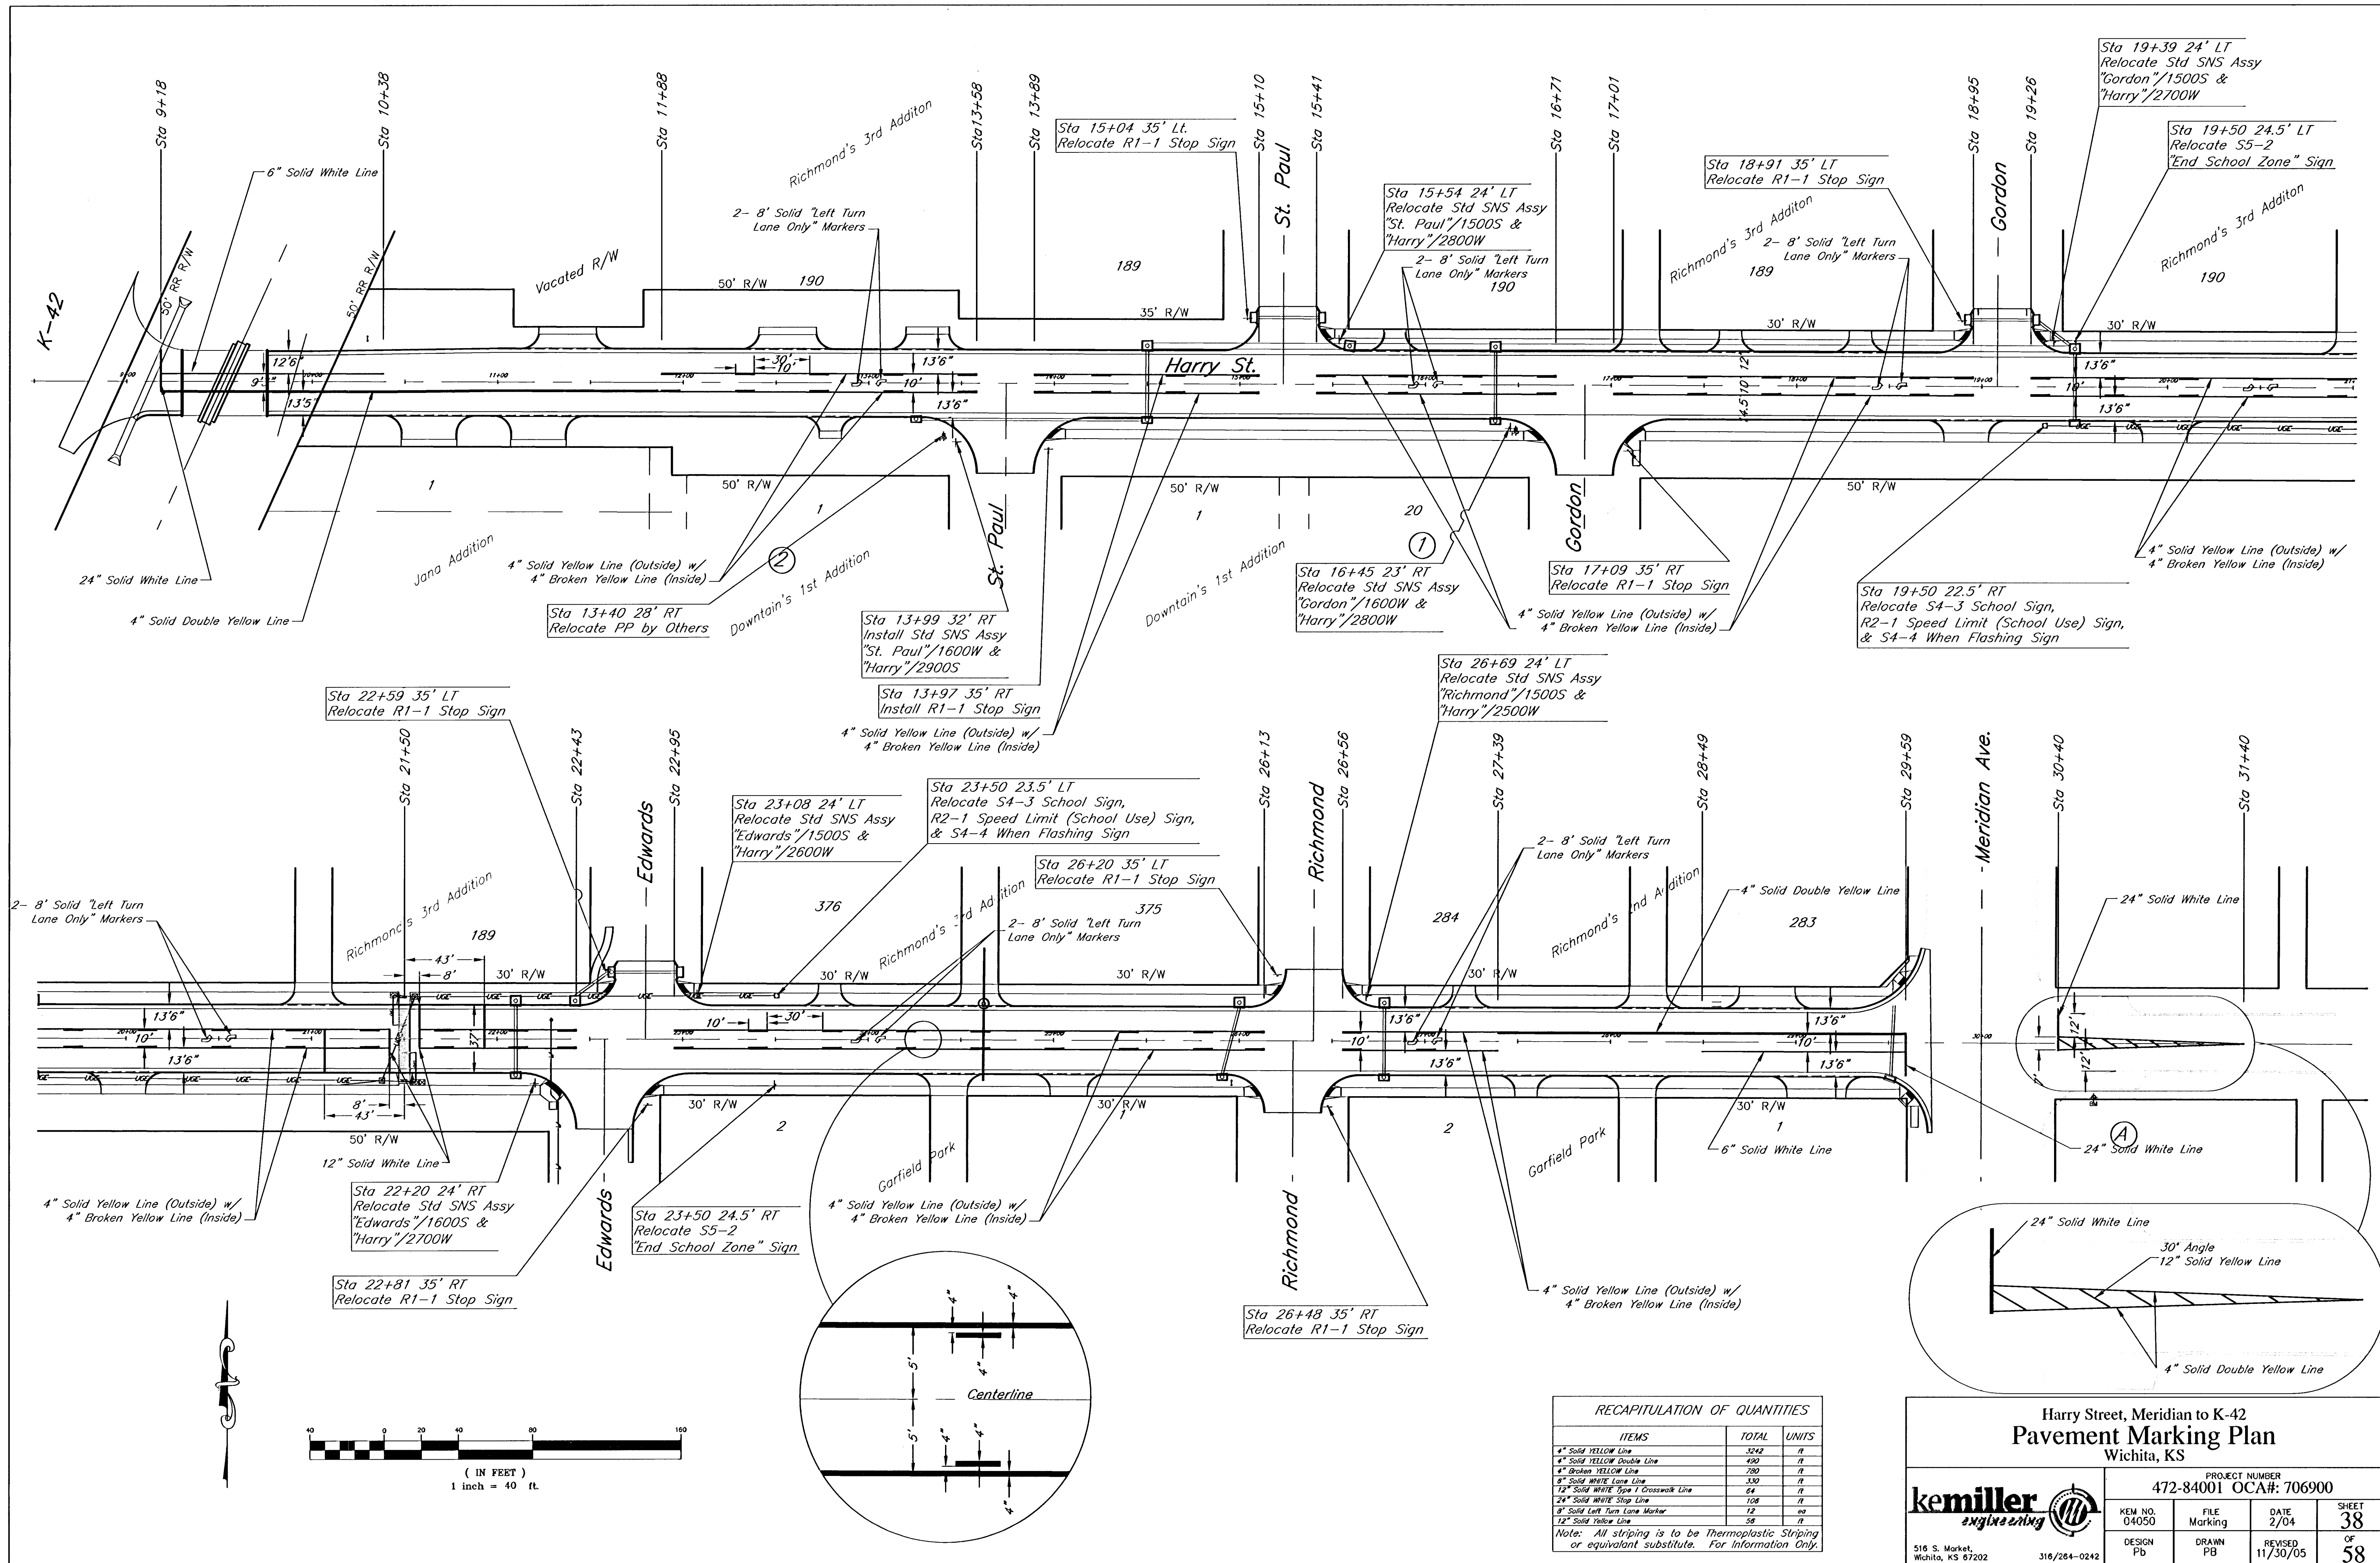

RECAPITULATION OF QUANTITIES		
ITEMS	TOTAL	UNITS
4" Solid Yellow Line	3542	ft
4" Solid Yellow Double Line	490	ft
4" Broken Yellow Line	780	ft
6" Solid White Line	330	ft
12" Solid White Line	14	ft
24" Solid White Line	108	ft
8" Solid Left Turn Lane Marker	12	ea
12" Solid Yellow Line	58	ft

Note: All striping is to be Thermoplastic Striping or equivalent substitute. For Information Only.

Harry Street, Meridian to K-42

Pavement Marking Plan

Wichita, KS

kemiller
engineering

516 S. Market,
Wichita, KS 67202

PROJECT NUMBER
472-84001 OCA#: 706900

KEM NO. 04050	FILE Marking	DATE 2/04	SHEET 38
DESIGN Pb	DRAWN PB	REVISED 11/30/05	OF 58