


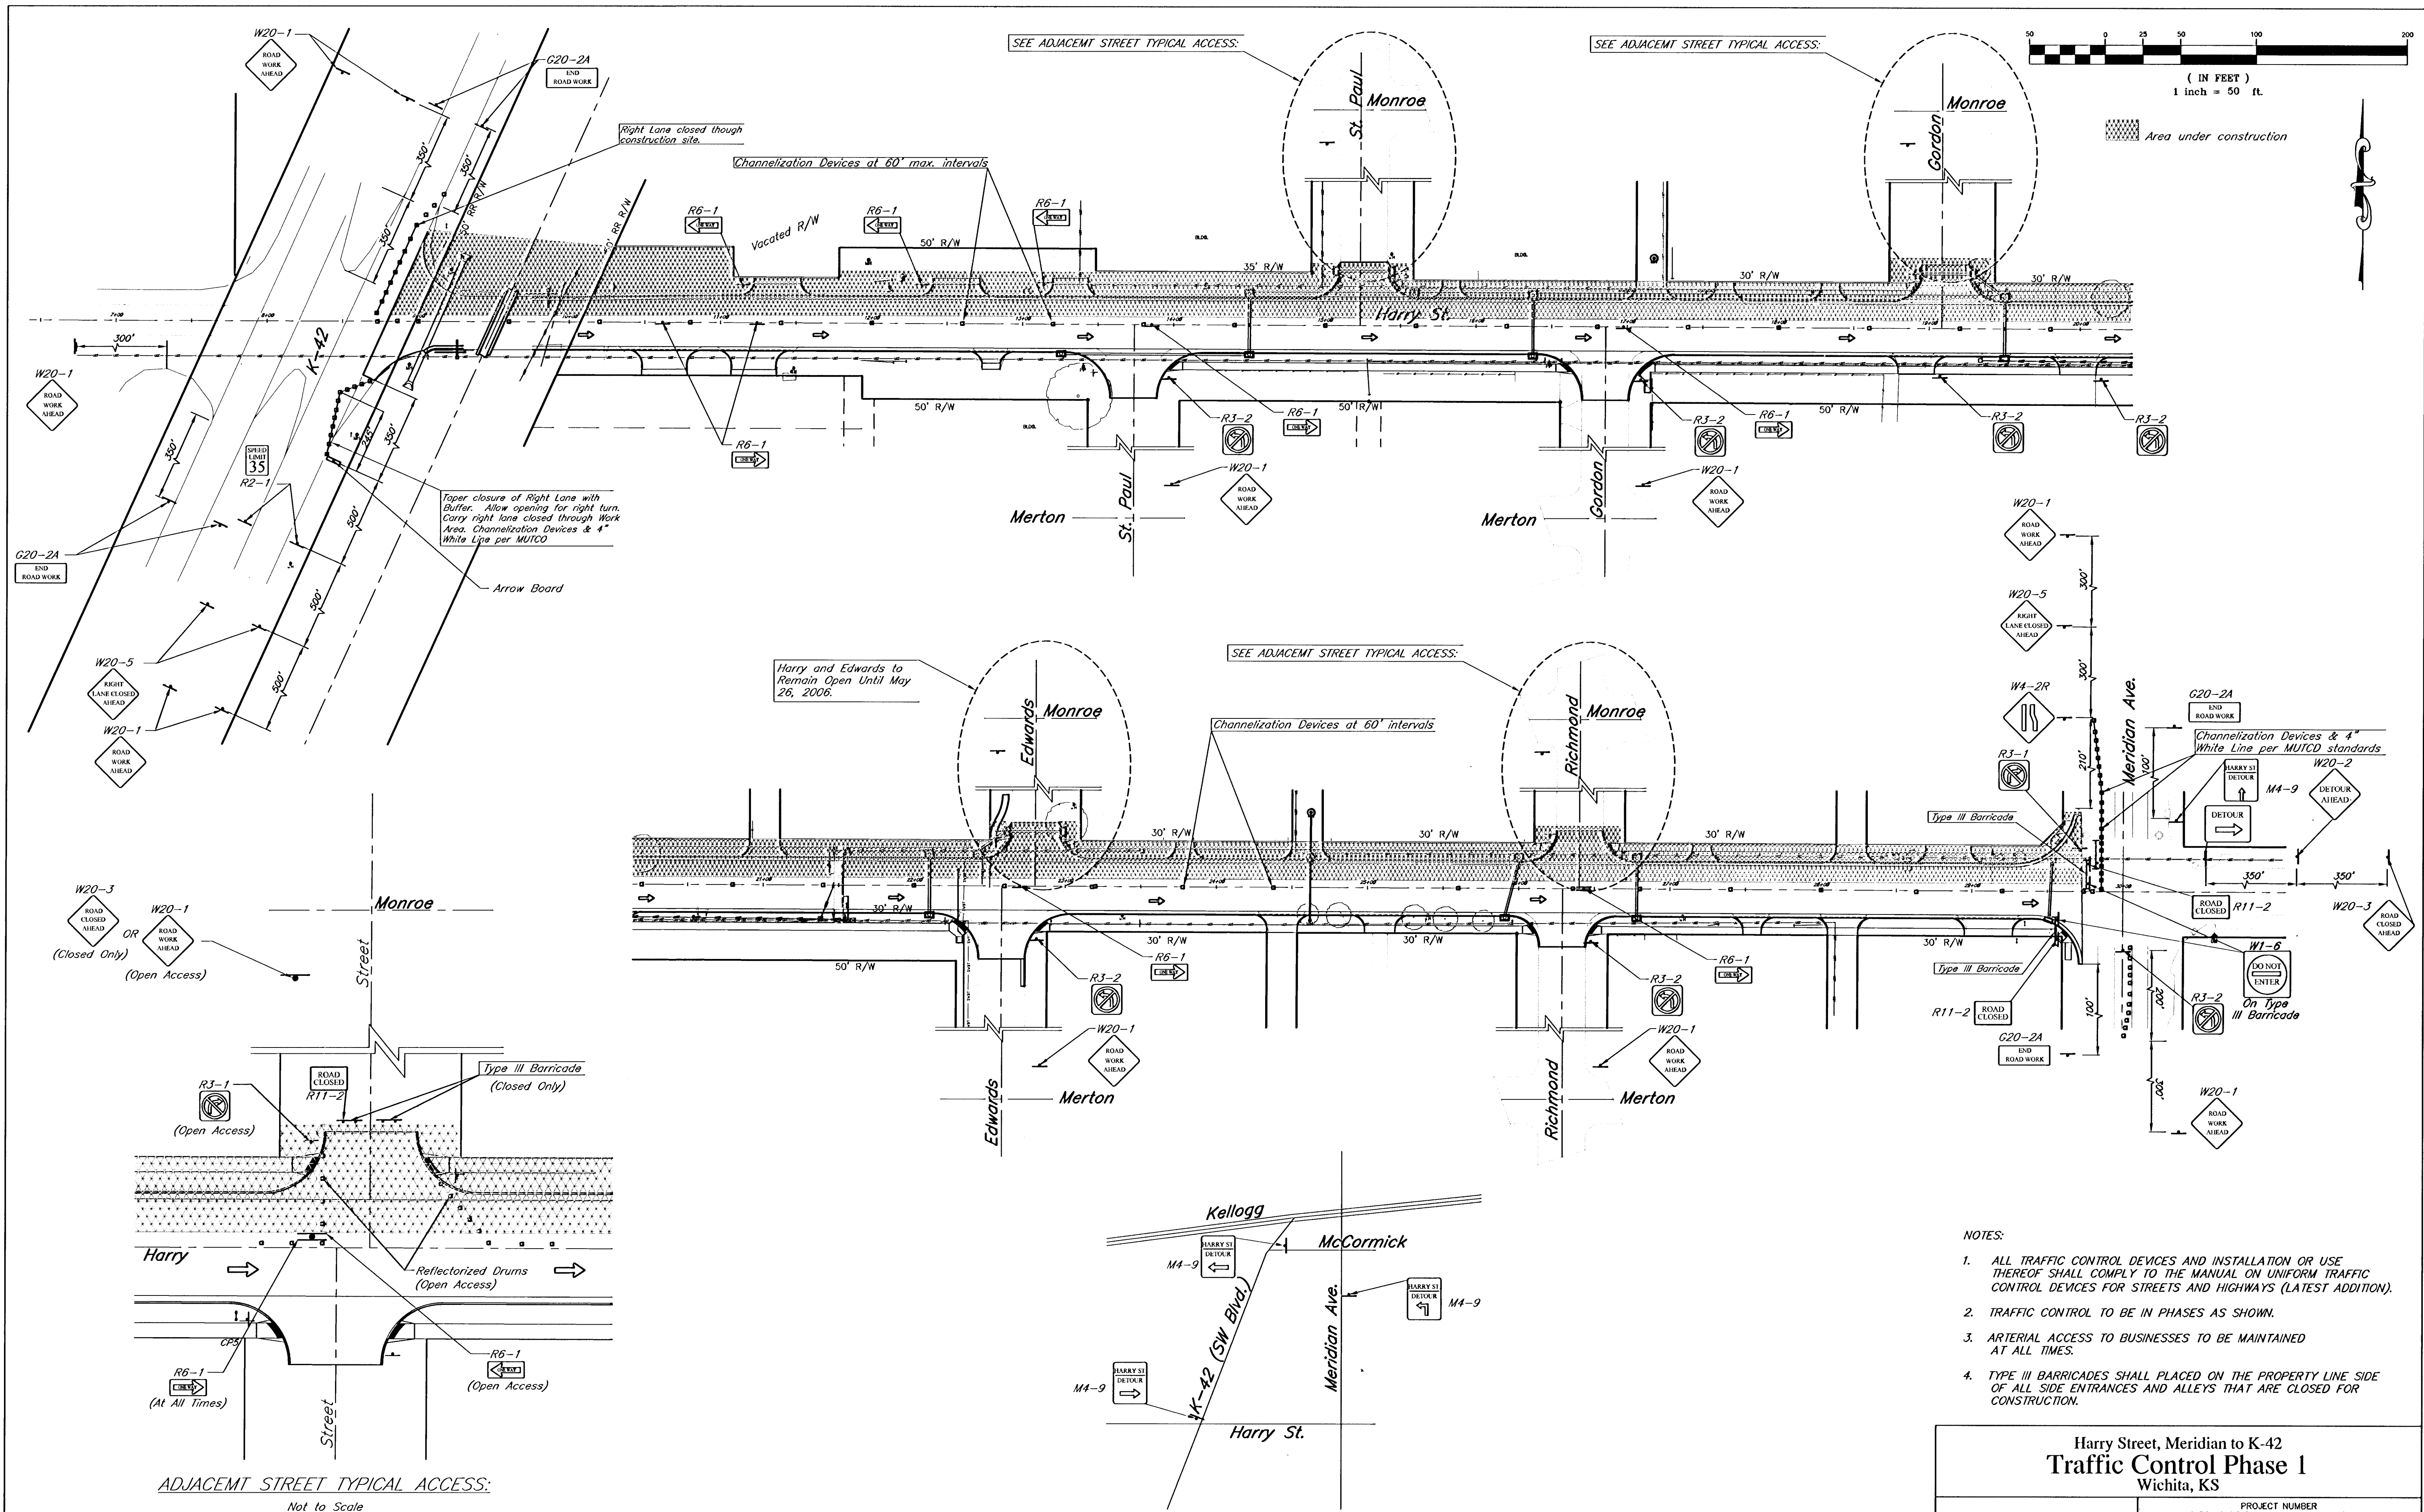

- NOTES:
1. ALL TRAFFIC CONTROL DEVICES AND INSTALLATION OR USE THEREOF SHALL COMPLY TO THE MANUAL ON UNIFORM TRAFFIC CONTROL DEVICES FOR STREETS AND HIGHWAYS (LATEST ADDITION).
 2. TRAFFIC CONTROL TO BE IN PHASES AS SHOWN.
 3. ARTERIAL ACCESS TO BUSINESSES TO BE MAINTAINED AT ALL TIMES.
 4. TYPE III BARRICADES SHALL BE PLACED ON THE PROPERTY LINE SIDE OF ALL SIDE ENTRANCES AND ALLEYS THAT ARE CLOSED FOR CONSTRUCTION.

Harry Street, Meridian to K-42 Traffic Control Phase 1 Wichita, KS			
PROJECT NUMBER 472-84001 OCA#: 706900			
kemiller engineering	KEY NO. 04050	FILE Phase 1	DATE 2/04
	DESIGN FB	DRAWN FB	REVISED 11/21/05
SHEET 40 OF 58			516 S. Market, Wichita, KS 67202