


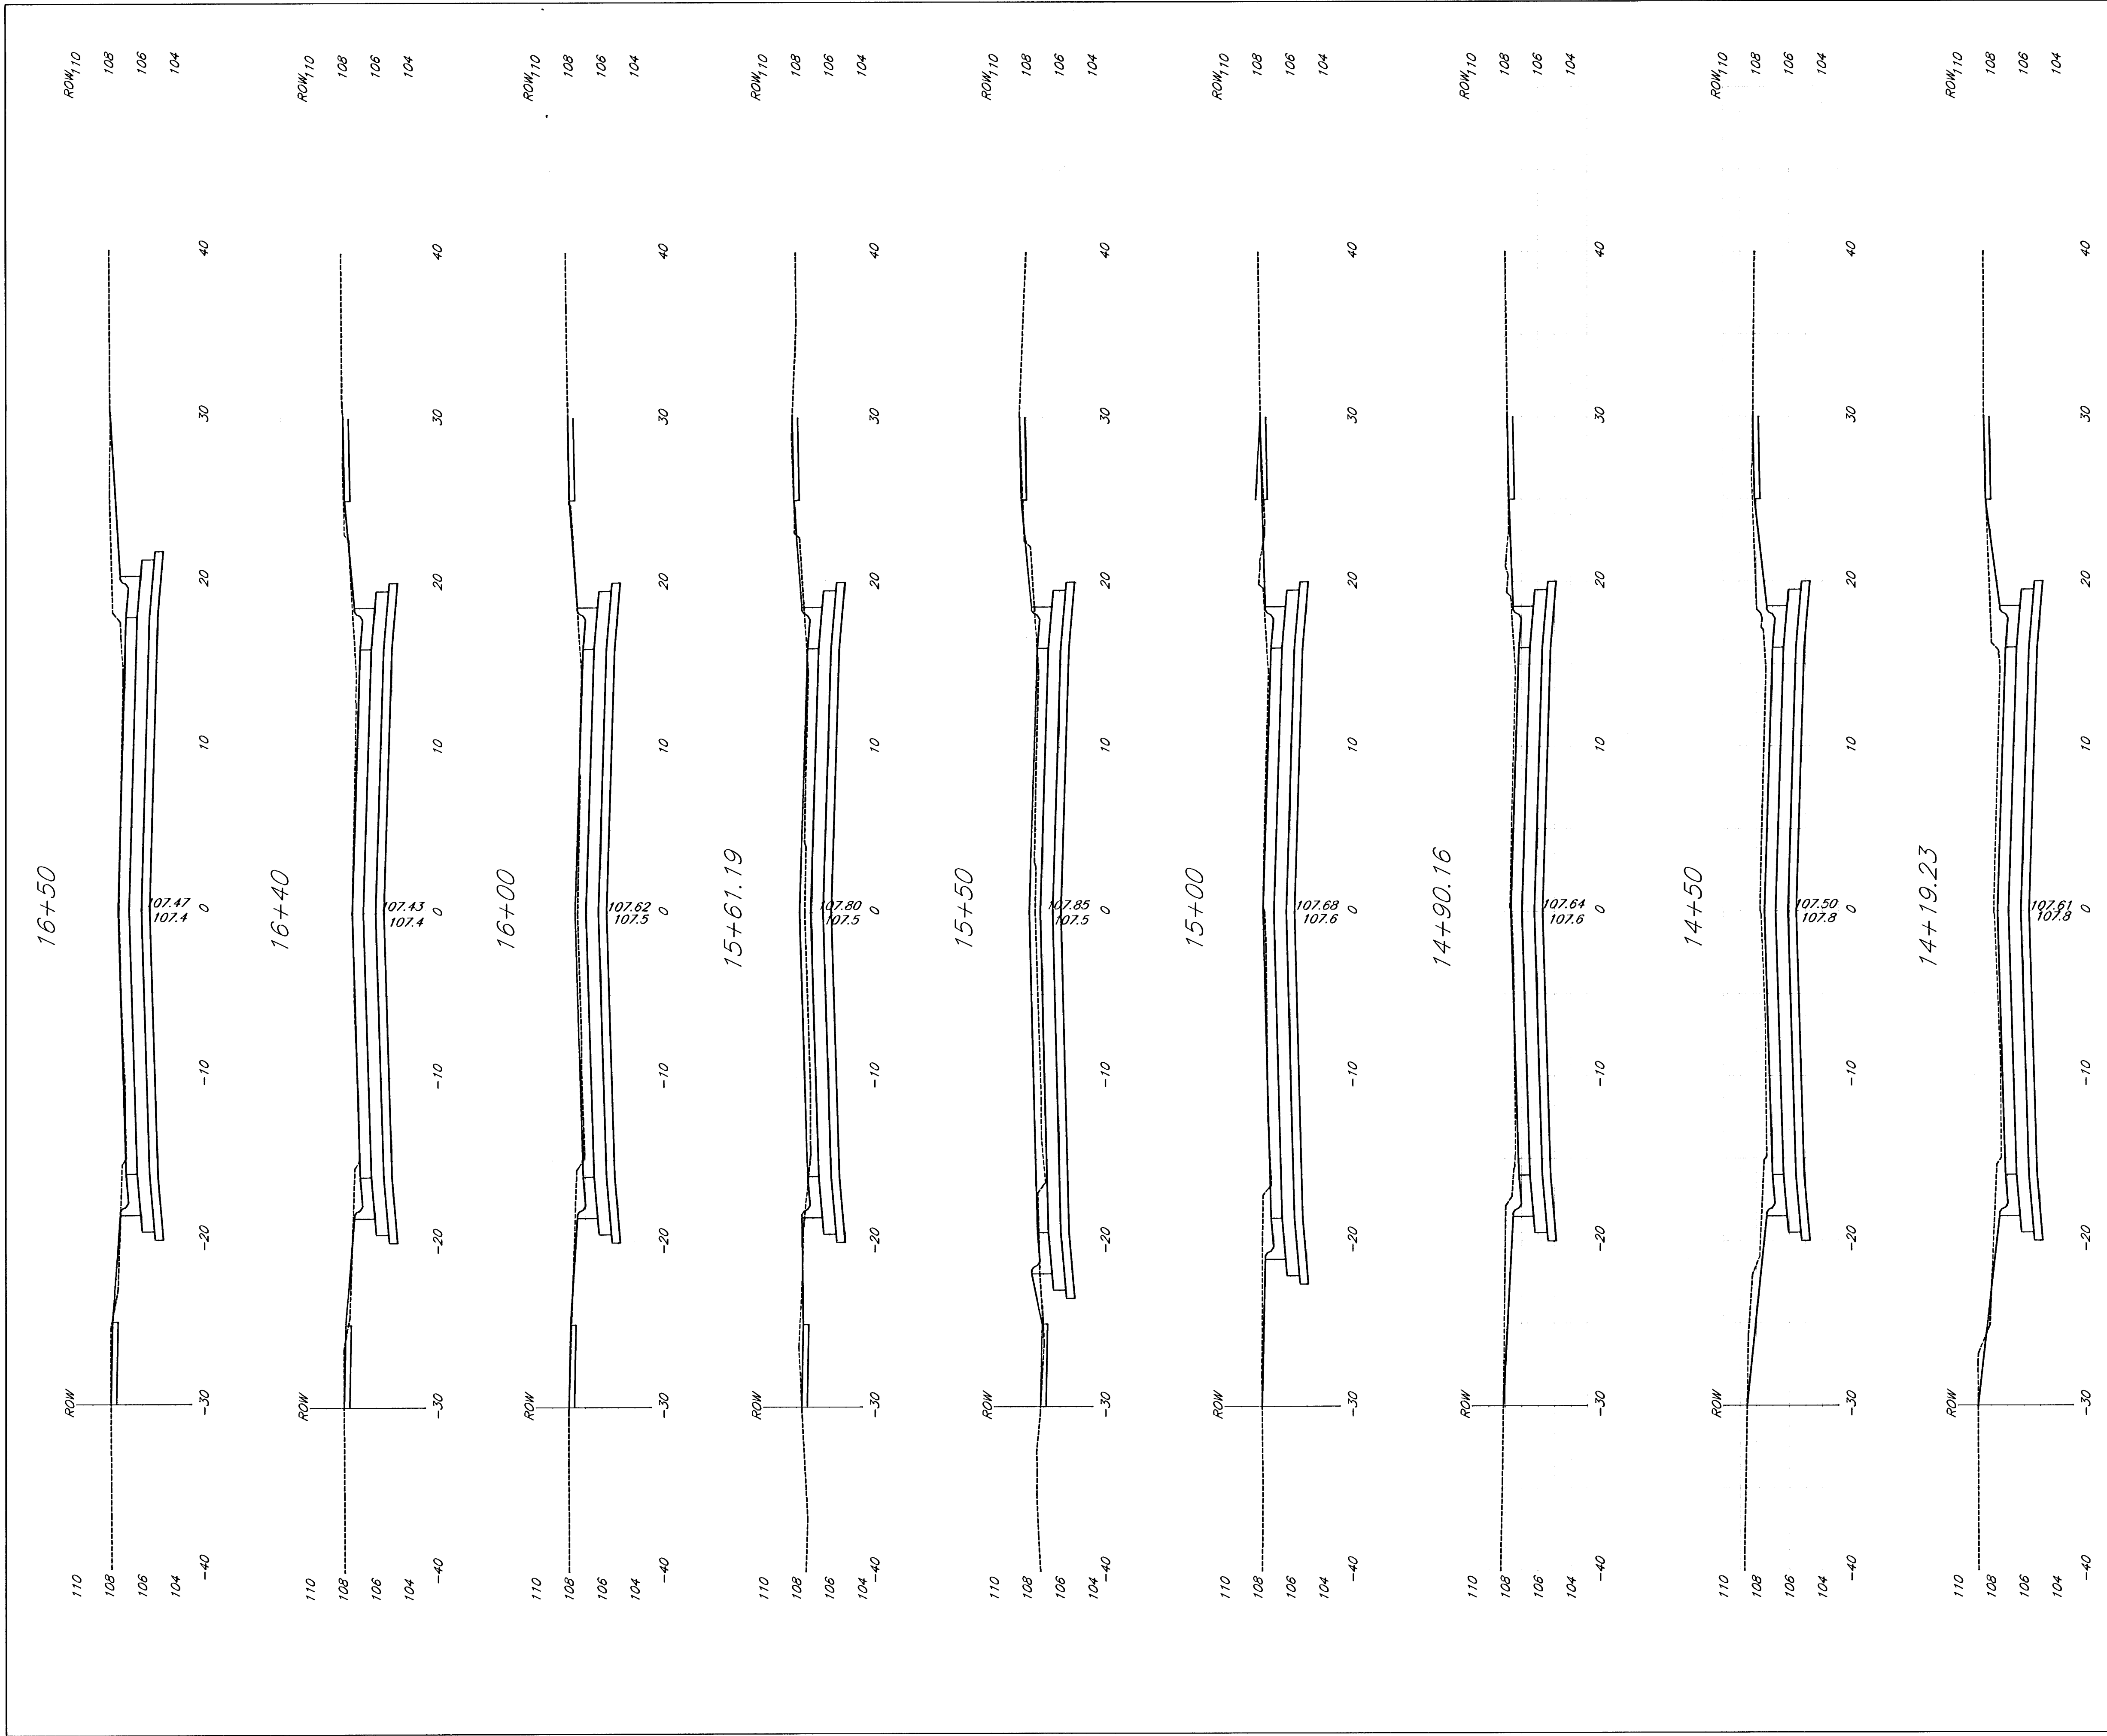

kemiller
engineering



516 S. Market,
Wichita, KS 67202

316/264-0242

Harry Street, Meridian to K-42
Cross Sections
Wichita, KS

PROJECT NUMBER
472-84001 OCA#:706900

KEM NO. 04050	FILE SH47 XSECTS	DATE 6/05	SHEET 47
DESIGN PB	DRAWN SJ	REVISED 11/21/05	OF 58