


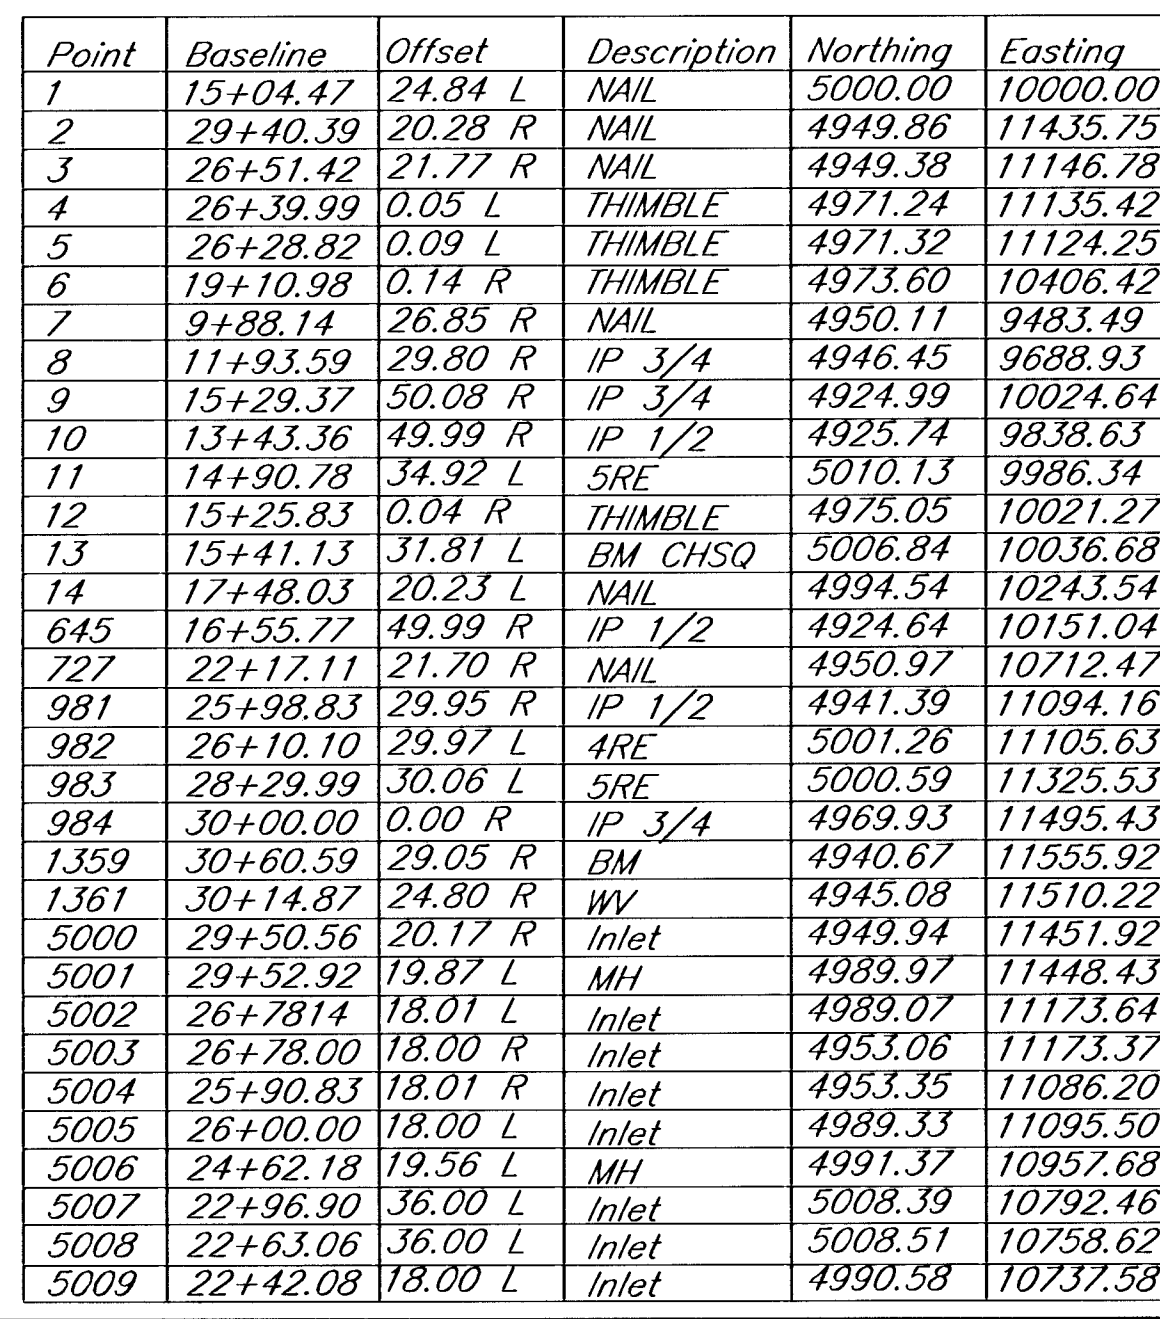

<i>Point</i>	<i>Baseline</i>	<i>Offset</i>	<i>Description</i>	<i>Northing</i>	<i>Easting</i>
5010	22+10.00	18.00 L	Inlet	4990.69	10705.50
5011	22+10.14	18.01 R	Inlet	4954.69	10705.51
5012	19+50.00	18.00 R	Inlet	4955.60	10445.38
5013	19+50.00	18.00 L	Inlet	4991.60	10445.50
5014	19+27.56	36.00 L	Inlet	5009.68	10423.3
5015	18+93.72	36.00 L	Inlet	5009.80	10389.29
5016	16+37.60	17.99 L	Inlet	4992.69	10133.10
5017	16+37.60	18.02 R	Inlet	4956.67	10132.98
5018	15+58.71	18.31 L	Inlet	4993.28	10054.28
5019	15+42.59	36.00 L	Inlet	5011.03	10038.16
5020	15+09.17	36.00 L	Inlet	5011.14	10004.74
5021	14+50.00	18.00 L	Inlet	4993.35	9945.50
5022	14+50.00	18.00 R	Inlet	4957.35	9945.38
5023	13+25.35	18.00 R	Inlet	4957.79	9820.93
5024	15+43.83	20.17 L	15' Offset	4995.20	10039.34
5025	15+73.60	16.45 L	15' Offset	4991.37	10069.05
5026	29+36.34	15.37 R	15' Offset	4954.78	11431.72
5027	29+64.77	24.96 R	15' Offset	4945.09	11460.71
5028	28+56.97	20.38 L	MH Remove	4990.81	11352.47
5029	8+95.01	40.00 R	Pipe	4937.29	9430.31
5030	9+29.70	40.00 L	Pipe	5017.17	9325.28
5031	21+56.00	23.50 L	Pole	4996.38	10651.52
5032	21+44.00	22.50 R	Pole	4950.43	10639.36
5033	21+38.00	22.50 R	Box	4950.45	10633.36
5034	21+40.96	22.51 L	Box	4995.44	10636.45
5035	24+61.97	21.93 R	Ex. SSMH	4949.89	10957.33
5036	24+62.33	49.56 L	Ex. SSMH	5021.37	10957.94
5037	22+38.97	178.69 R	WL	4793.91	10733.79
5038	22+33.44	173.20 R	WL	4799.42	10728.27
5039	22+33.12	33.90 R	WL	4938.71	10728.43
5040	22+29.09	29.90 R	WL	4942.73	10724.42
5041	22+29.10	11.23 L	WL	4983.86	10724.56

Harry Street, Meridian to K-42 Control & Coordinate Map Wichita, KS				
 		PROJECT NUMBER 472-84001 OCA#: 706900		
		KEM. NO. 04050	FILE Control	DATE 9/05
516 S. Market, Wichita, KS 67202		DESIGN Pb	DRAWN PB	REVISED 11/21/05
316/264-0242		OF 58		