
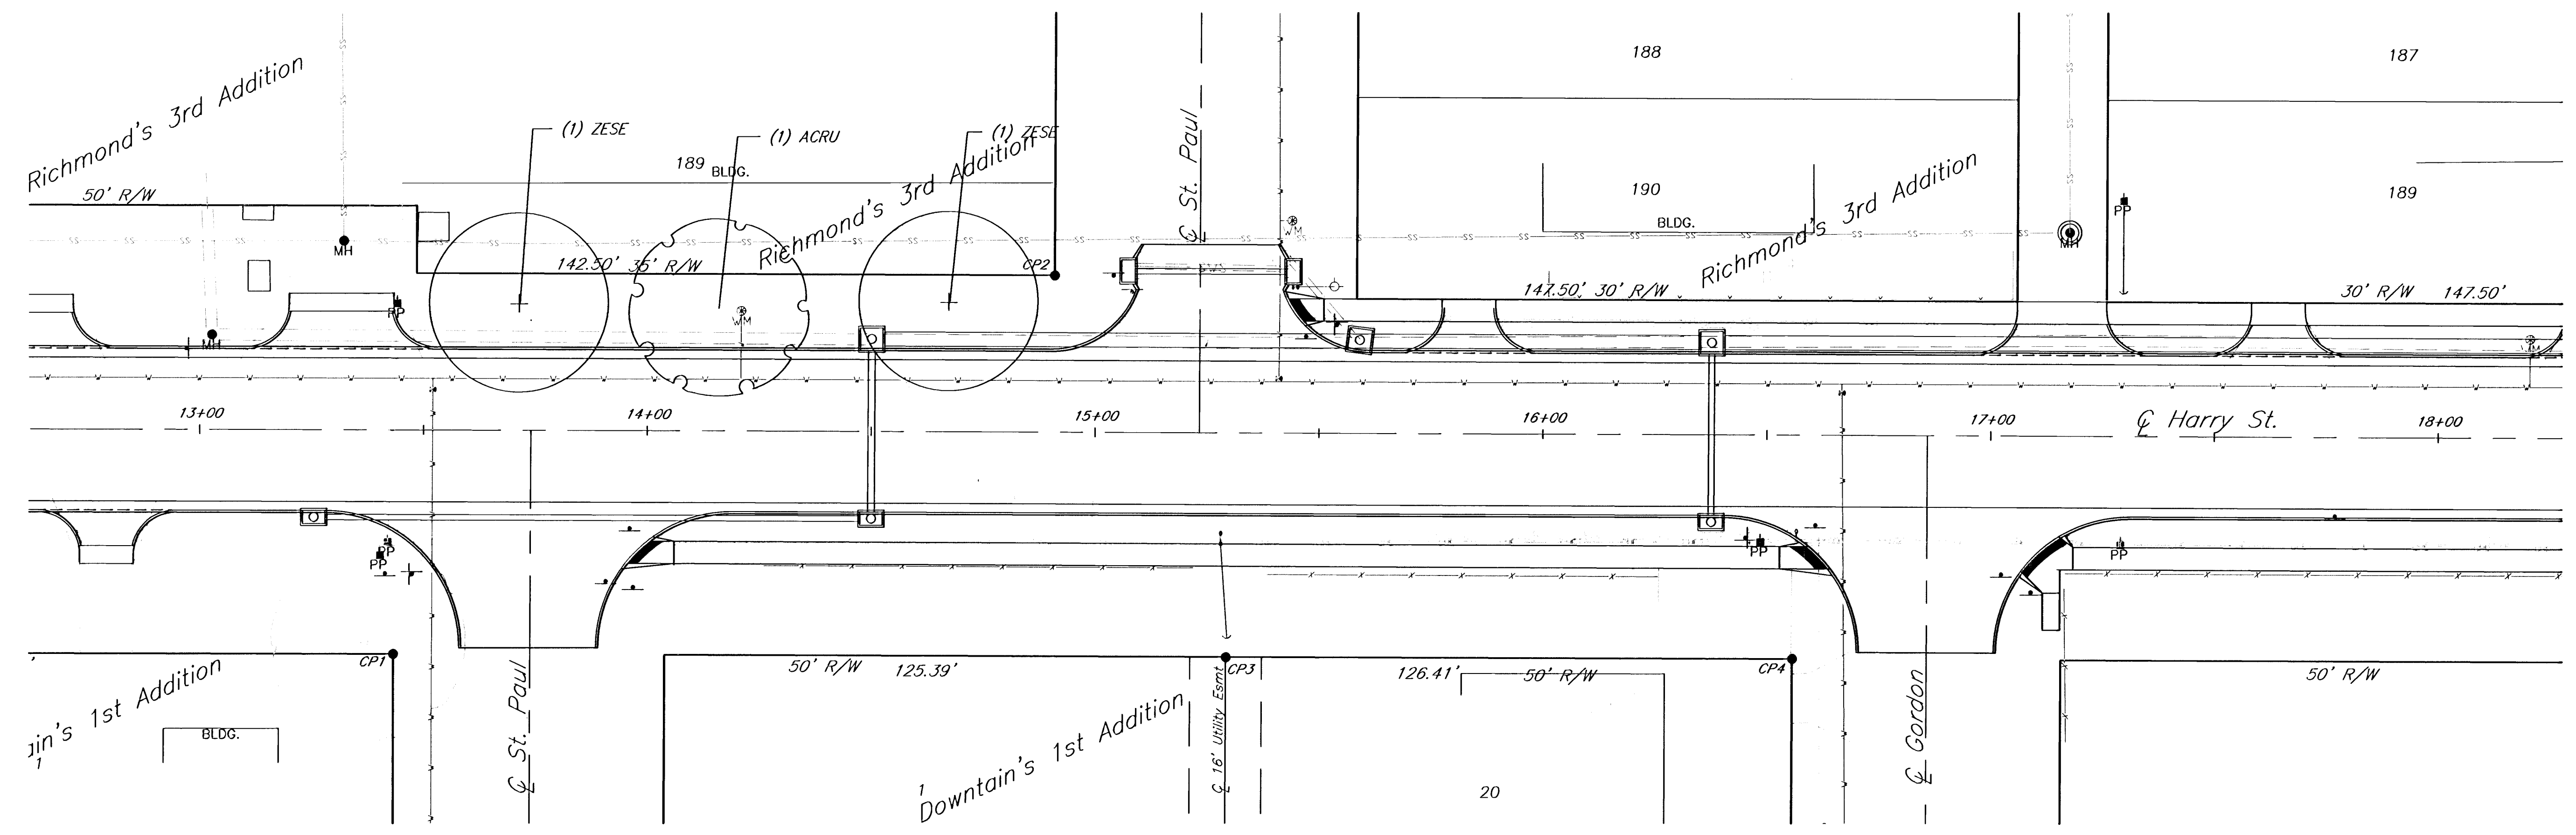


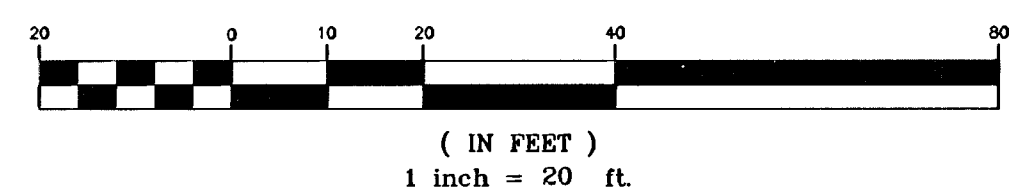

LANDWORKS
studio

P.O. BOX 3783 OLATHE, KS 66063 913-780-6707

Harry Street, Meridian to K-42 Landscape 12+00 to 17+00 Wichita, KS			
PROJECT NUMBER			
 516 S. Market, Wichita, KS 67202 316/264-0242	KEM NO. 04050	FILE Landscape	DATE 10/22/04
	DESIGN CM	DRAWN CM	REVISD 11/21/05
			SHEET 55 OF 58