



Subdivision Bench Marks				
No.	Street and Station	From CL	Description	Elevation
7	Cherry Creek, Sta 4+72	17' Rt	Top of E curb of Cherry Creek at W end of N return Triple Crown	
8	Sierra Hills, Sta 8+97	17' Lt	Top of E curb of Sierra Hills at E end of N return Triple Crown Ct	

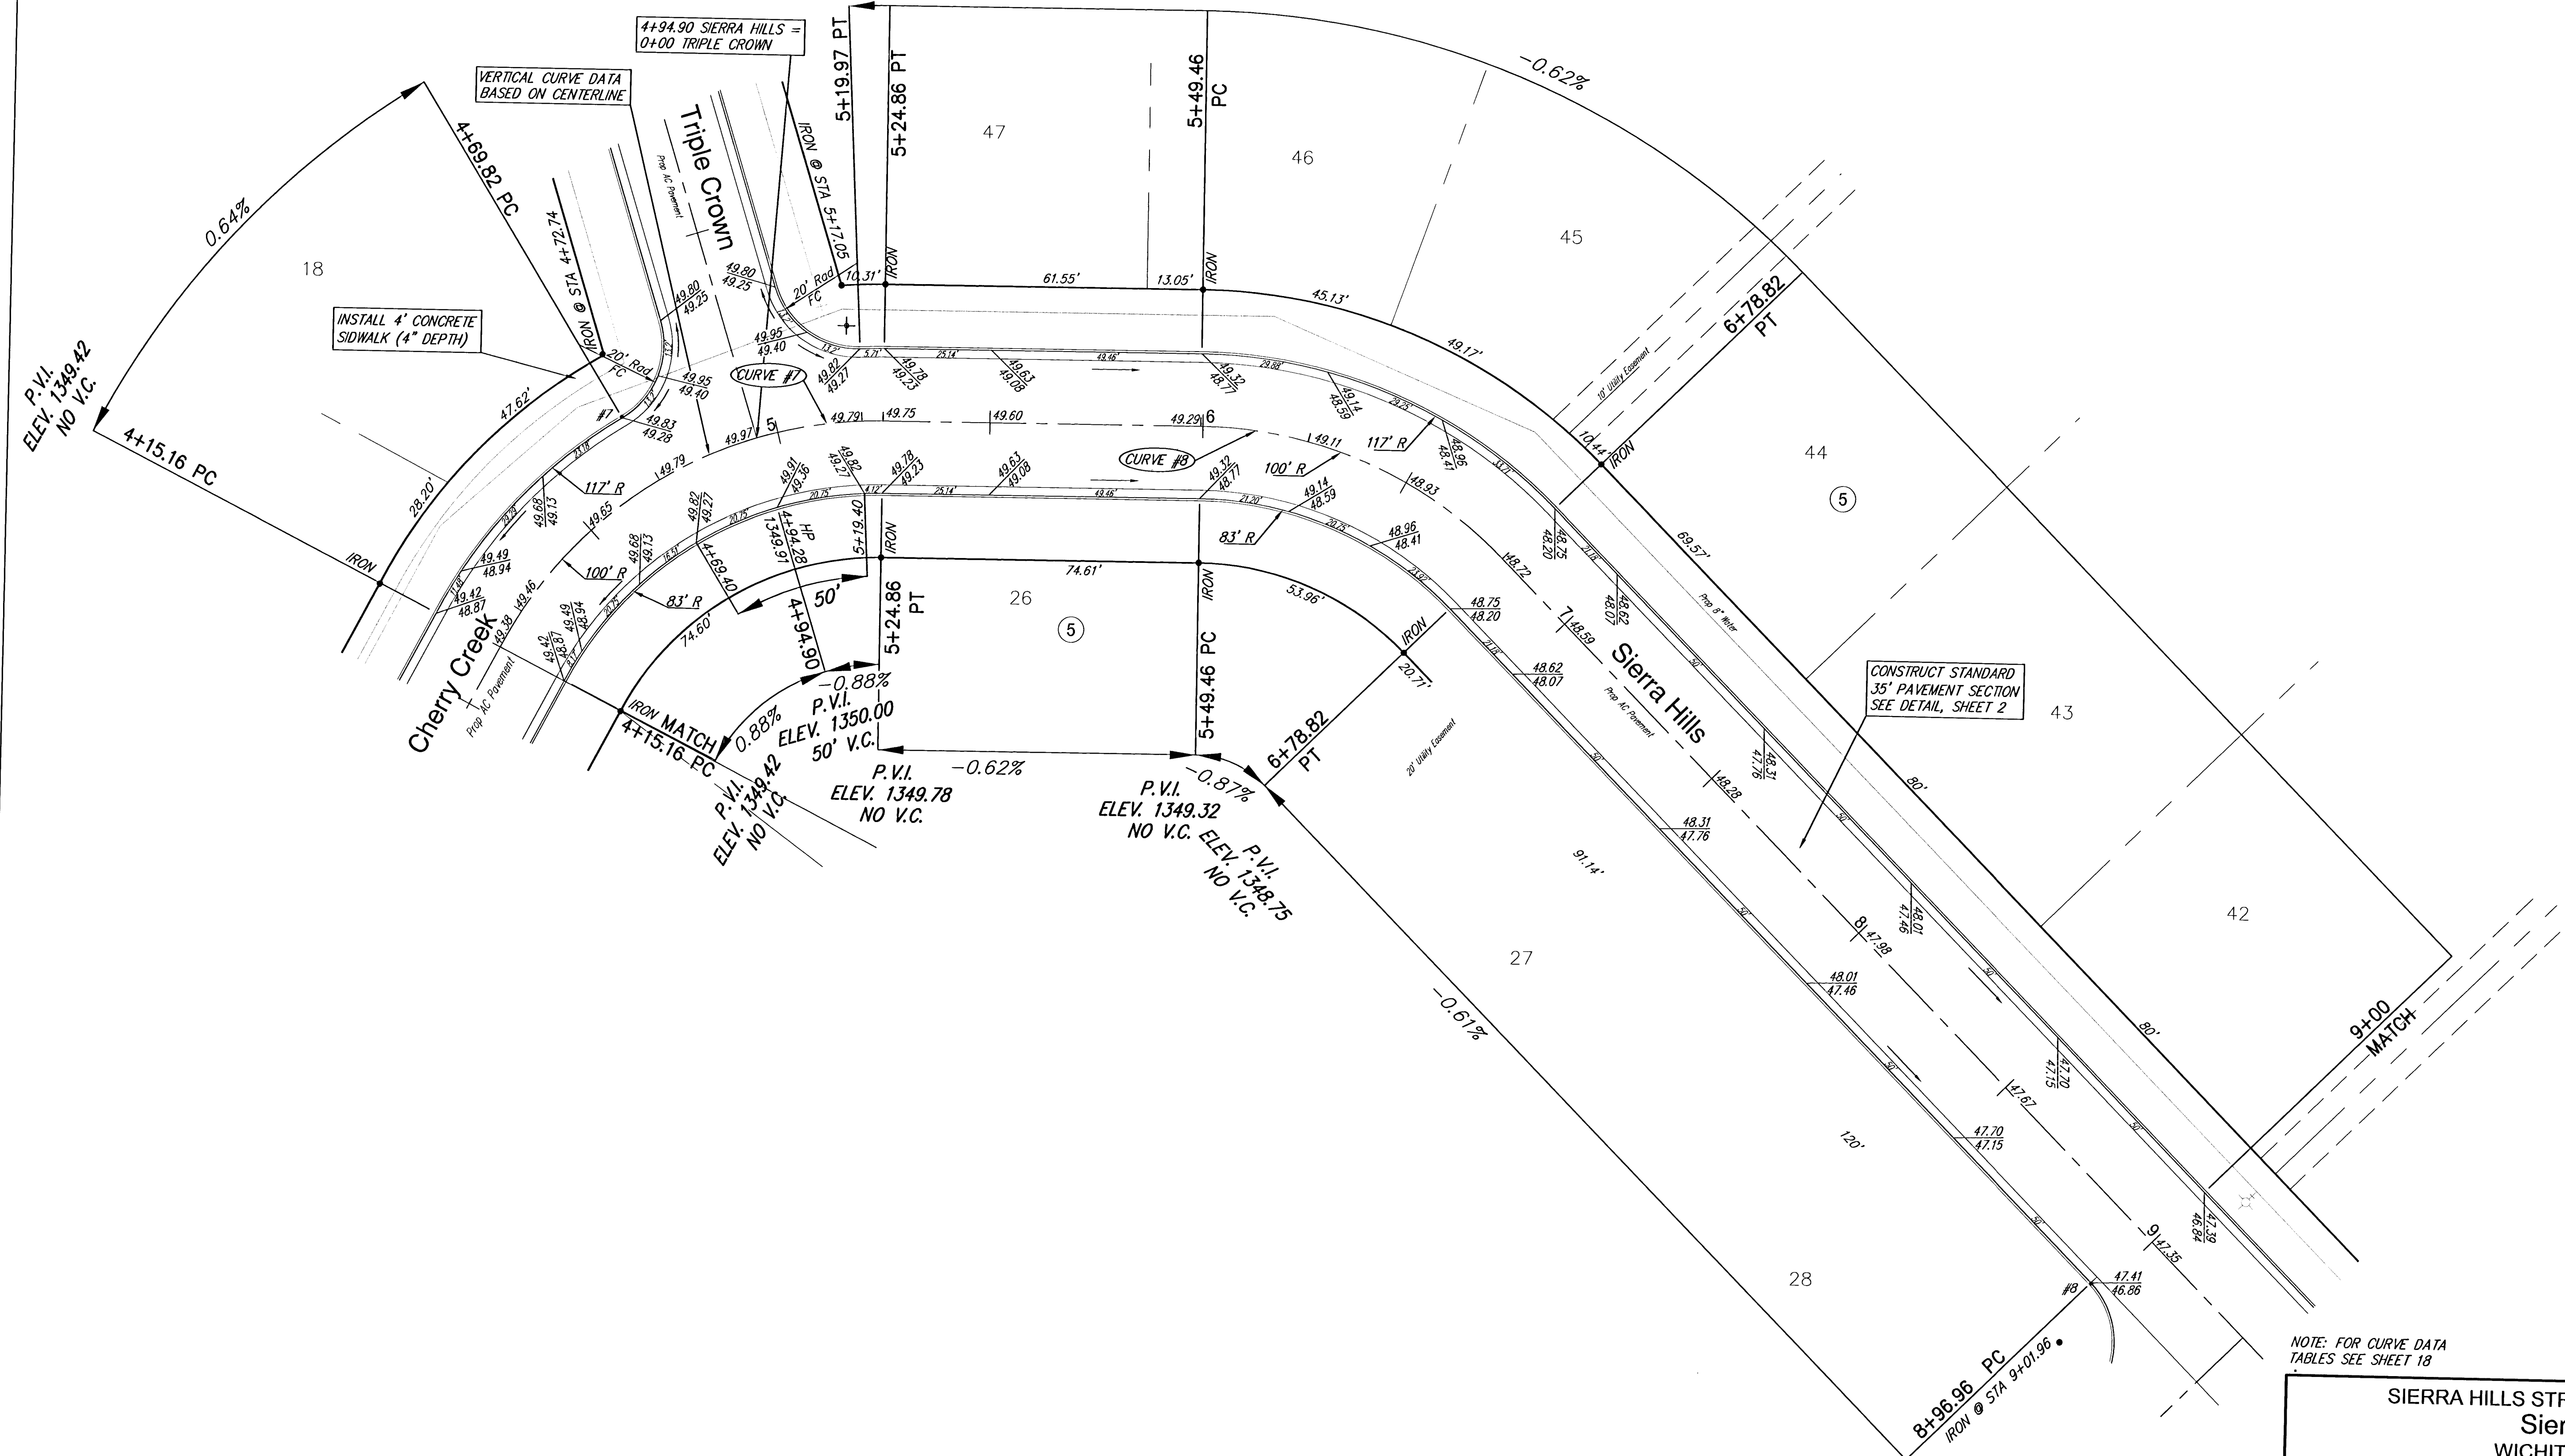


CONSTRUCT COMBINED ROLL
TYPE CURB AND GUTTER
(3 5/8") BOTH SIDES

NOTE: FOR CURVE DATA
TABLES SEE SHEET 18

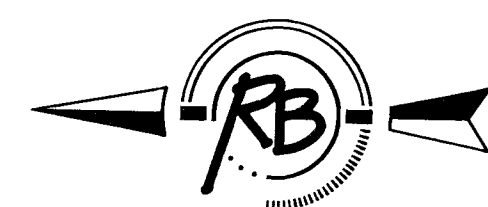

SCALE 1" = 20'
IRON = •

SIERRA HILLS STREET IMPROVEMENTS
Sierra Hills
WICHITA, KANSAS

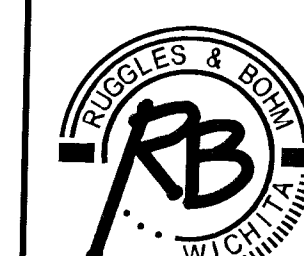

Ruggles & Bohm, P.A.
Engineering, Surveying, Land Planning
924 North Main
Wichita, Kansas 67203
www.rbkansas.com
(316) 264-8008
(316) 264-4621 fax
E-mail: info@rbkansas.com

DESIGN CMB
DRAWN EUG
REVIEW
UTILITY

DRAWING FILE Paving {Sierra Hills 3}
PROJECT NUMBER 472-83703
DATE Apr. 22, 2003

SHEET 11
OF 69