
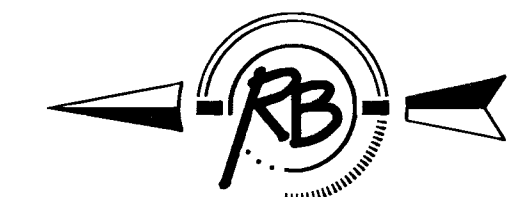


Subdivision Bench Marks				
No.	Street and Station	From CL	Description	Elevation
8	Sierra Hills, Sta 8+97	17' Lt	Top of E curb of Sierra Hills at E end of N return Triple Crown Ct	

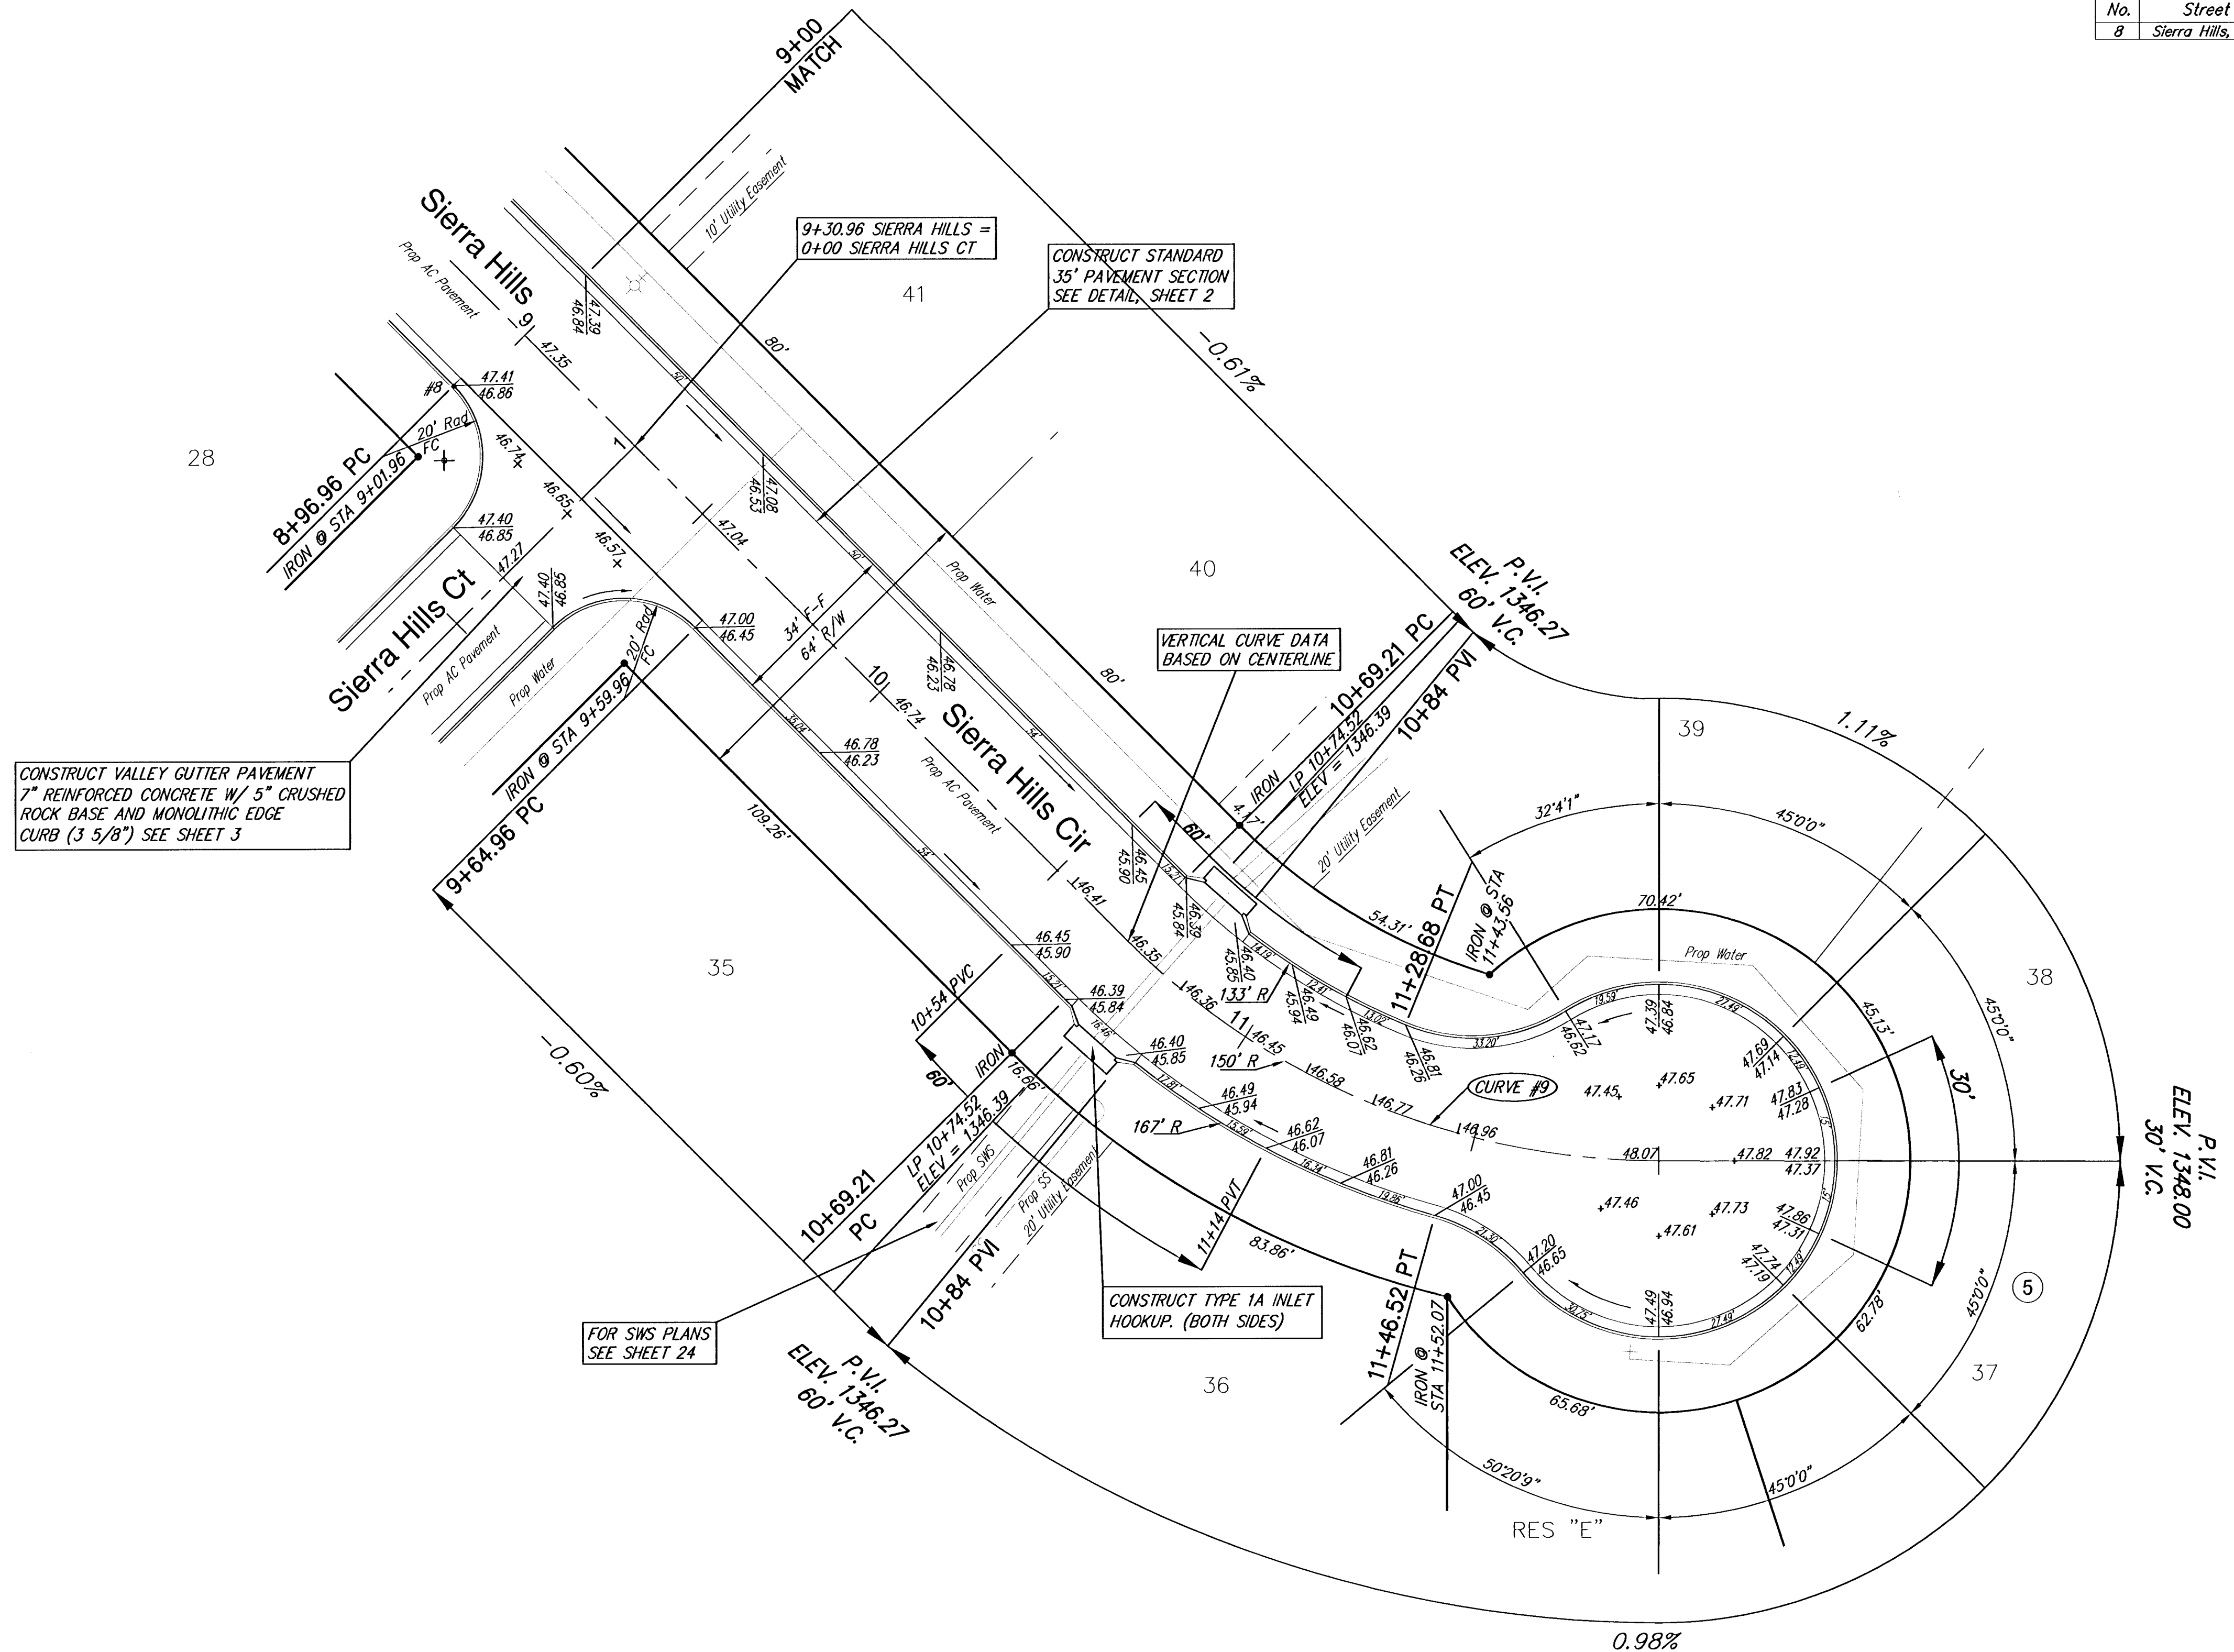

SCALE 1" = 20'  
IRON = •

NOTE: FOR CURVE DATA TABLES SEE SHEET 18

<b>SIERRA HILLS STREET IMPROVEMENTS</b>			
<b>Sierra Hills Cir</b>			
<b>WICHITA, KANSAS</b>			
 <b>Ruggles &amp; Bohm, P.A.</b> Engineering, Surveying, Land Planning		DESIGN: CMB DRAWN: E.J.G. REVIEW: _____ UTILITY: _____	SHEET <b>12</b> OF <b>69</b>
924 North Main Wichita, Kansas 67203 www.rbkansas.com		(316) 264-8008 (316) 264-4621 fax E-mail: info@rbkansas.com	PROJECT NUMBER <b>472-83703</b> DATE <b>Apr. 22, 2003</b>
DRAWING FILE: Paving [Sierra Hills 4]			

CONSTRUCT COMBINED ROLL TYPE CURB AND GUTTER (3 5/8") BOTH SIDES