



| No. | Street and Station     | From CL | Description                                                 | Elevation |
|-----|------------------------|---------|-------------------------------------------------------------|-----------|
| 11  | Triple Crown, Sta 5+68 | 13' Lt  | Top of W curb of Triple Crown at N lot line, Lot 15 Block 4 |           |



NOTE: FOR CURVE DATA  
TABLES SEE SHEET 18

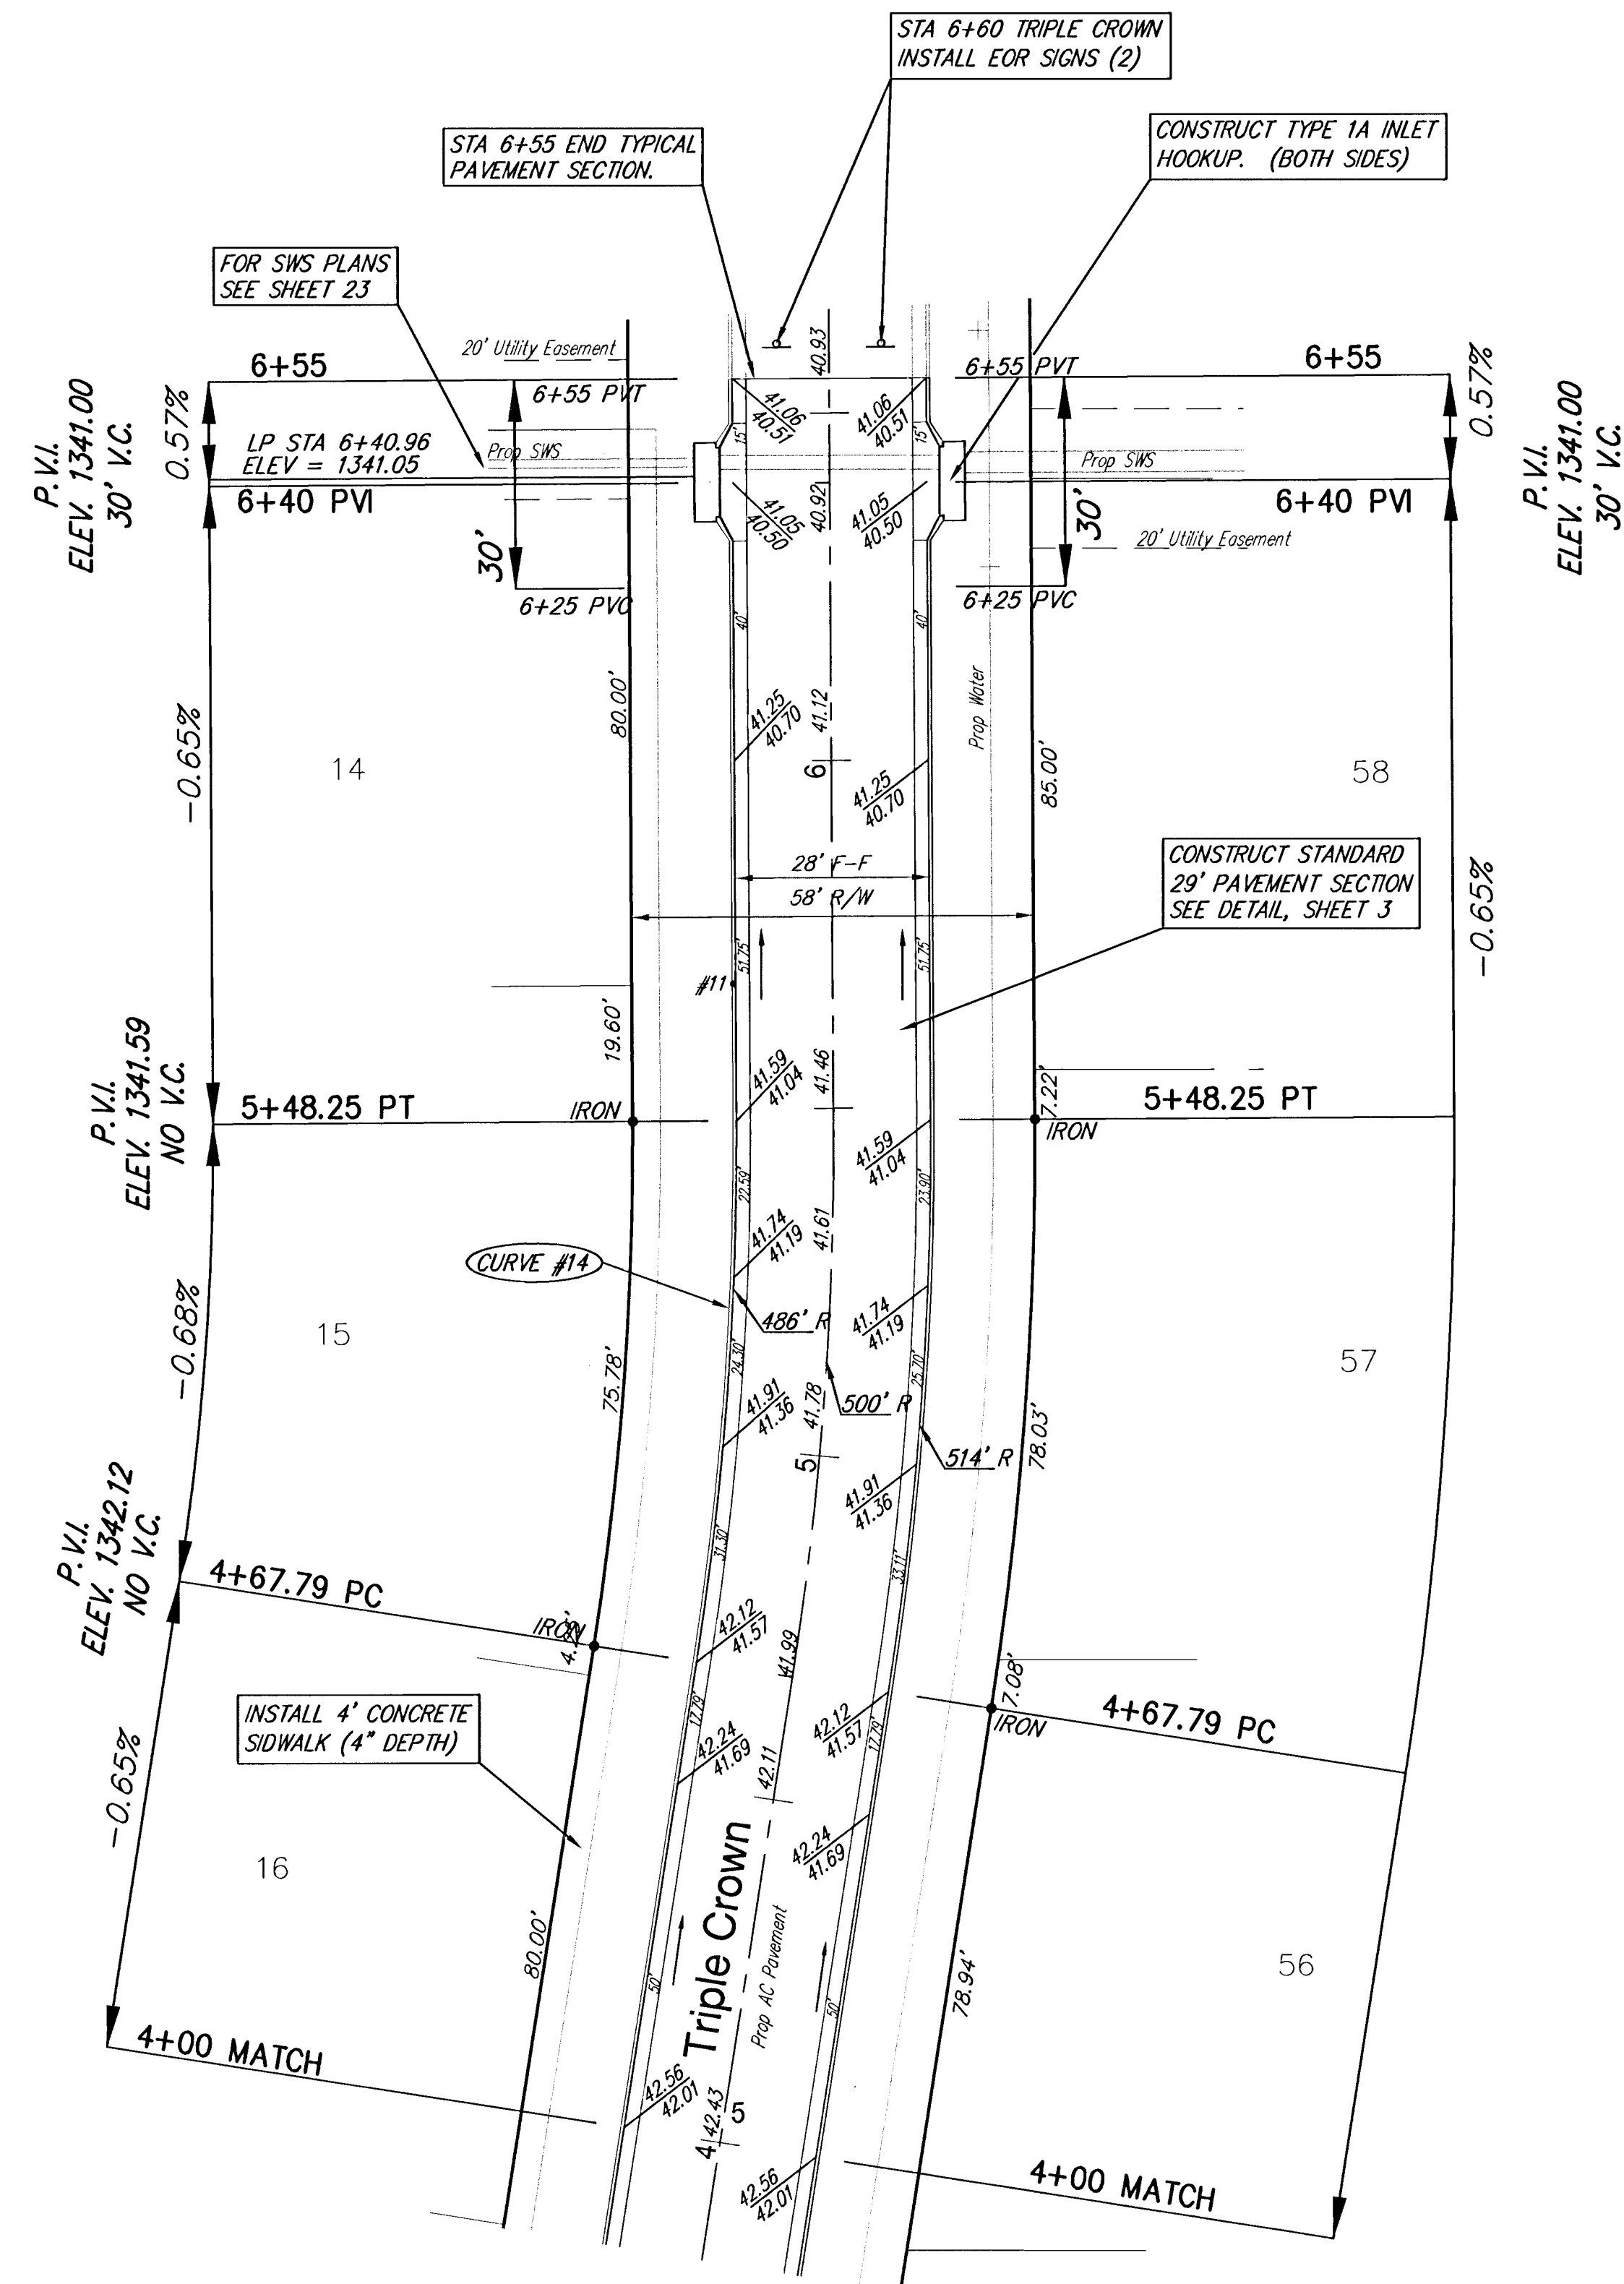

SIERRA HILLS STREET IMPROVEMENTS  
Triple Crown  
WICHITA, KANSAS

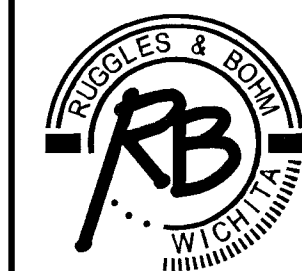

**Ruggles & Bohm, P.A.**  
Engineering, Surveying, Land Planning

924 North Main (316) 264-8008  
Wichita, Kansas 67203 (316) 264-6621 fax  
[www.rbkansas.com](http://www.rbkansas.com) E-mail: [info@rbkansas.com](mailto:info@rbkansas.com)

|         |     |
|---------|-----|
| DESIGN  | CMB |
| DRAWN   | EJG |
| REVIEW  |     |
| UTILITY |     |

RB JOB  
2272T  
SHEET  
•  
26

69

CONSTRUCT COMBINED ROLL  
TYPE CURB AND GUTTER  
(3 5/8") BOTH SIDES