
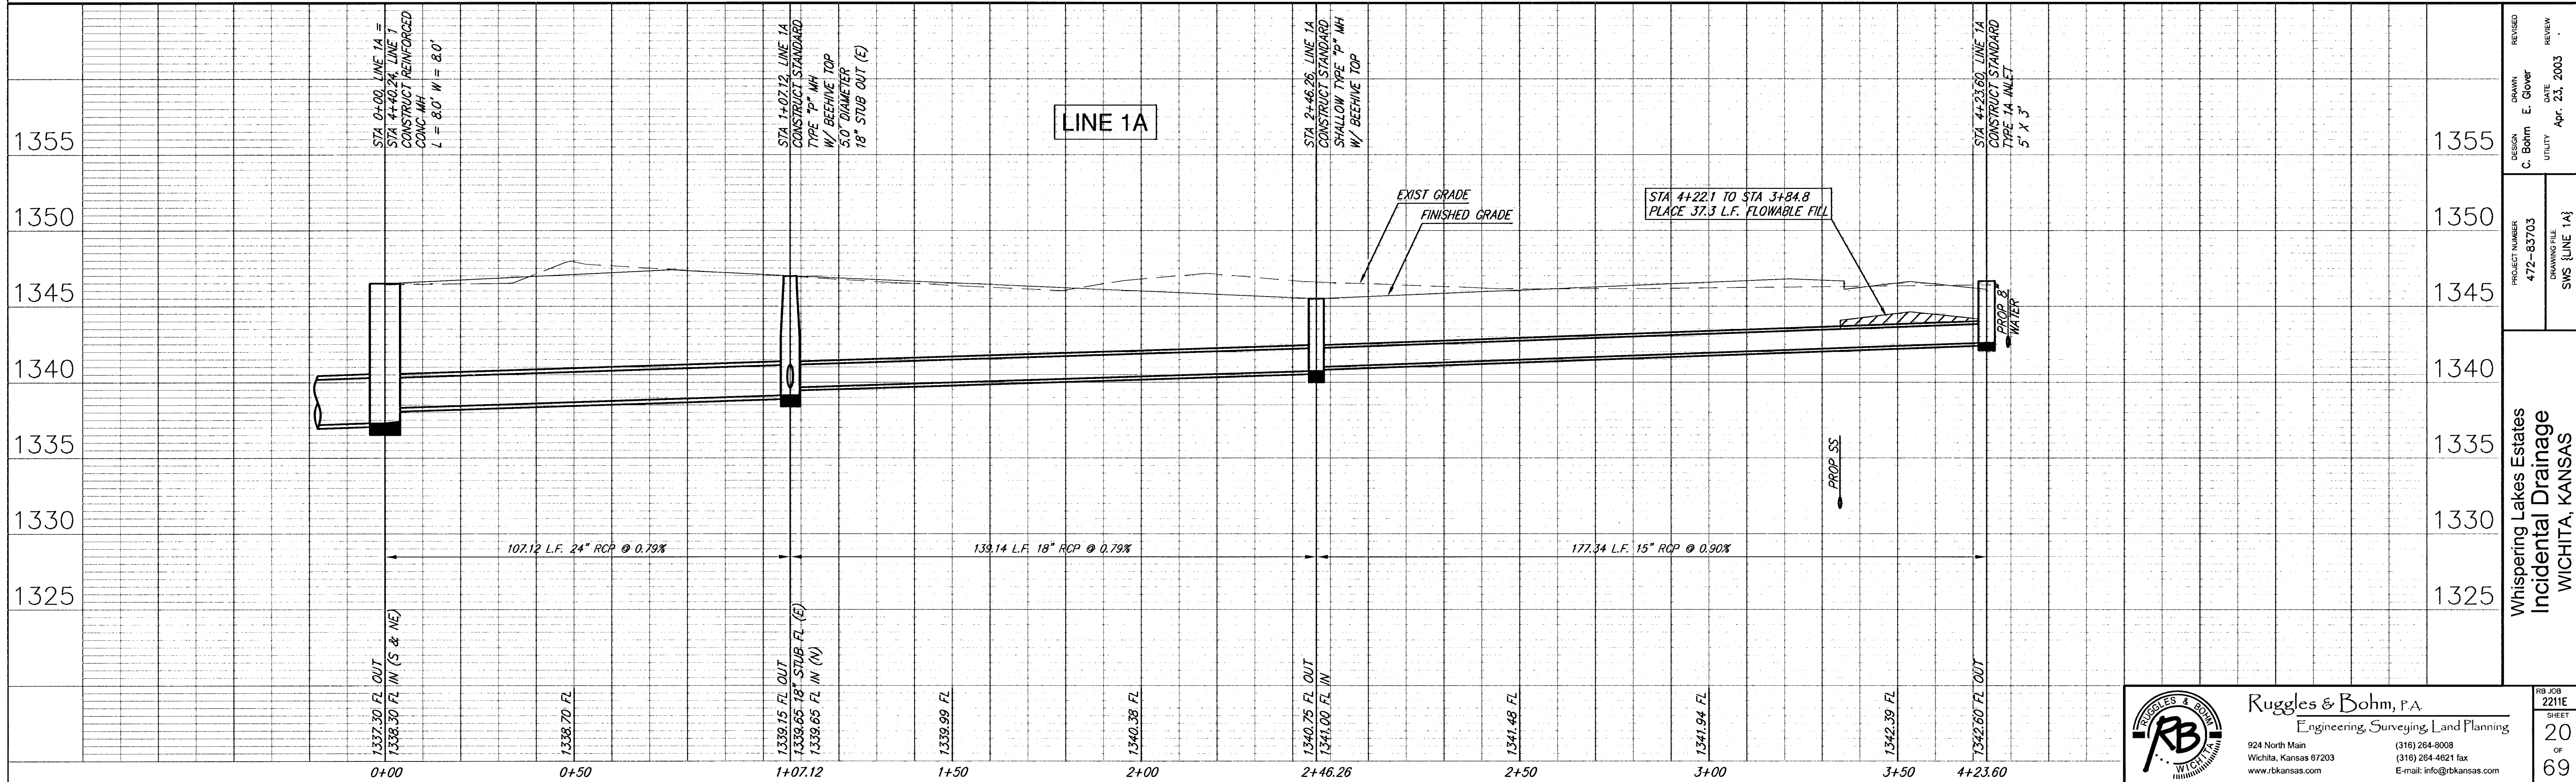


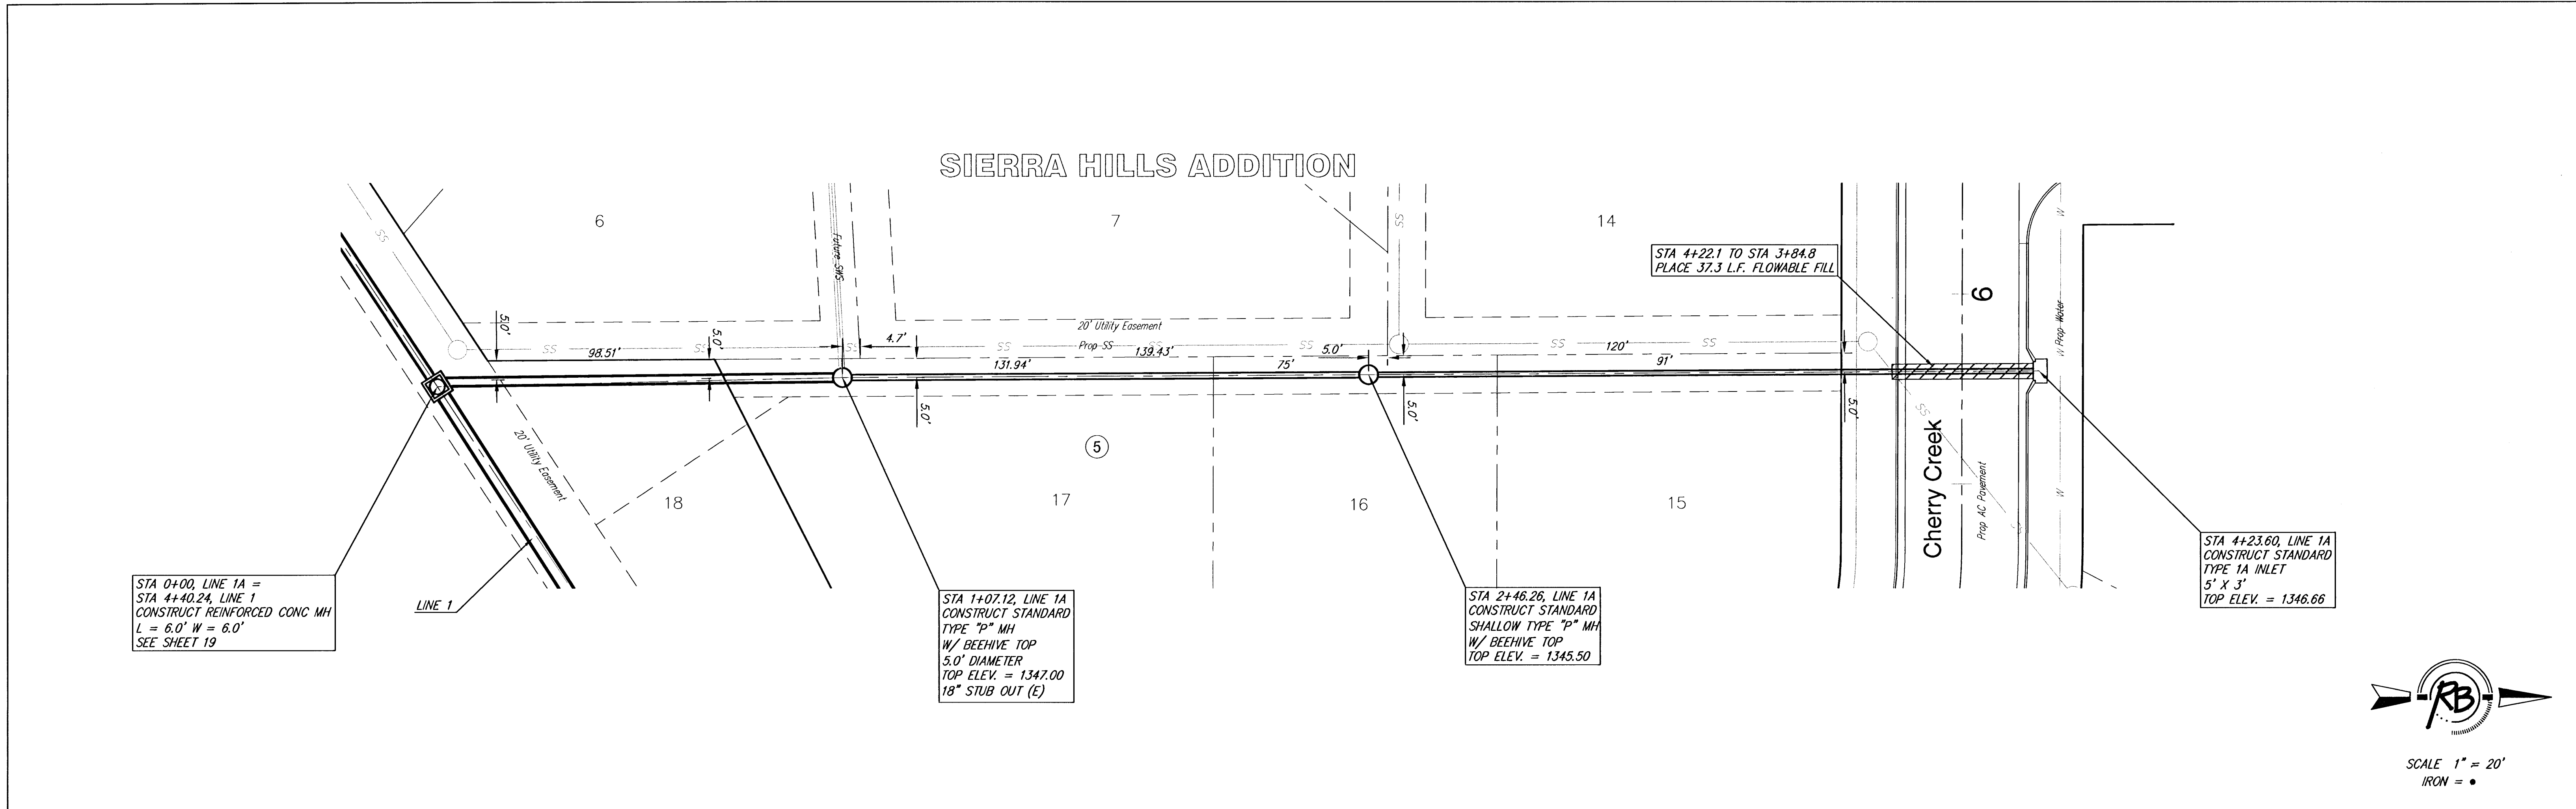

SCALE 1" = 20'  
IRON = •

|                          |                          |
|--------------------------|--------------------------|
| DESIGN                   | REVIEW                   |
| C. Bohm                  | E. Glover                |
| DATE                     | DATE                     |
| Apr. 23, 2003            | Apr. 23, 2003            |
| UTILITY                  | REVIEW                   |
| PROJECT NUMBER           | DRAWING FILE             |
| 472-83703                | SWS [JUNE 14]            |
| PROJECT NAME             | PROJECT NAME             |
| Whispering Lakes Estates | Whispering Lakes Estates |
| Incidental Drainage      | Incidental Drainage      |
| WICHITA, KANSAS          | WICHITA, KANSAS          |

**Ruggles & Bohm, P.A.**  
Engineering, Surveying, Land Planning  
924 North Main  
Wichita, Kansas 67203  
www.rbkansas.com

(316) 264-8008  
(316) 264-4621 fax  
E-mail: info@rbkansas.com

RB JOB  
2211E  
SHEET  
20  
OF  
69