


Subdivision Bench Marks				
No.	Street and Station	From CL	Description	Elevation
2	Cherry Creek, Sta 6+21	17" Lt	Top of N curb of Cherry Creek at S end of E return Cherry Creek Ct	
3	Cherry Creek, Sta 10+45	17" Lt	Top of N curb of Cherry Creek at W end of N return Horseback	

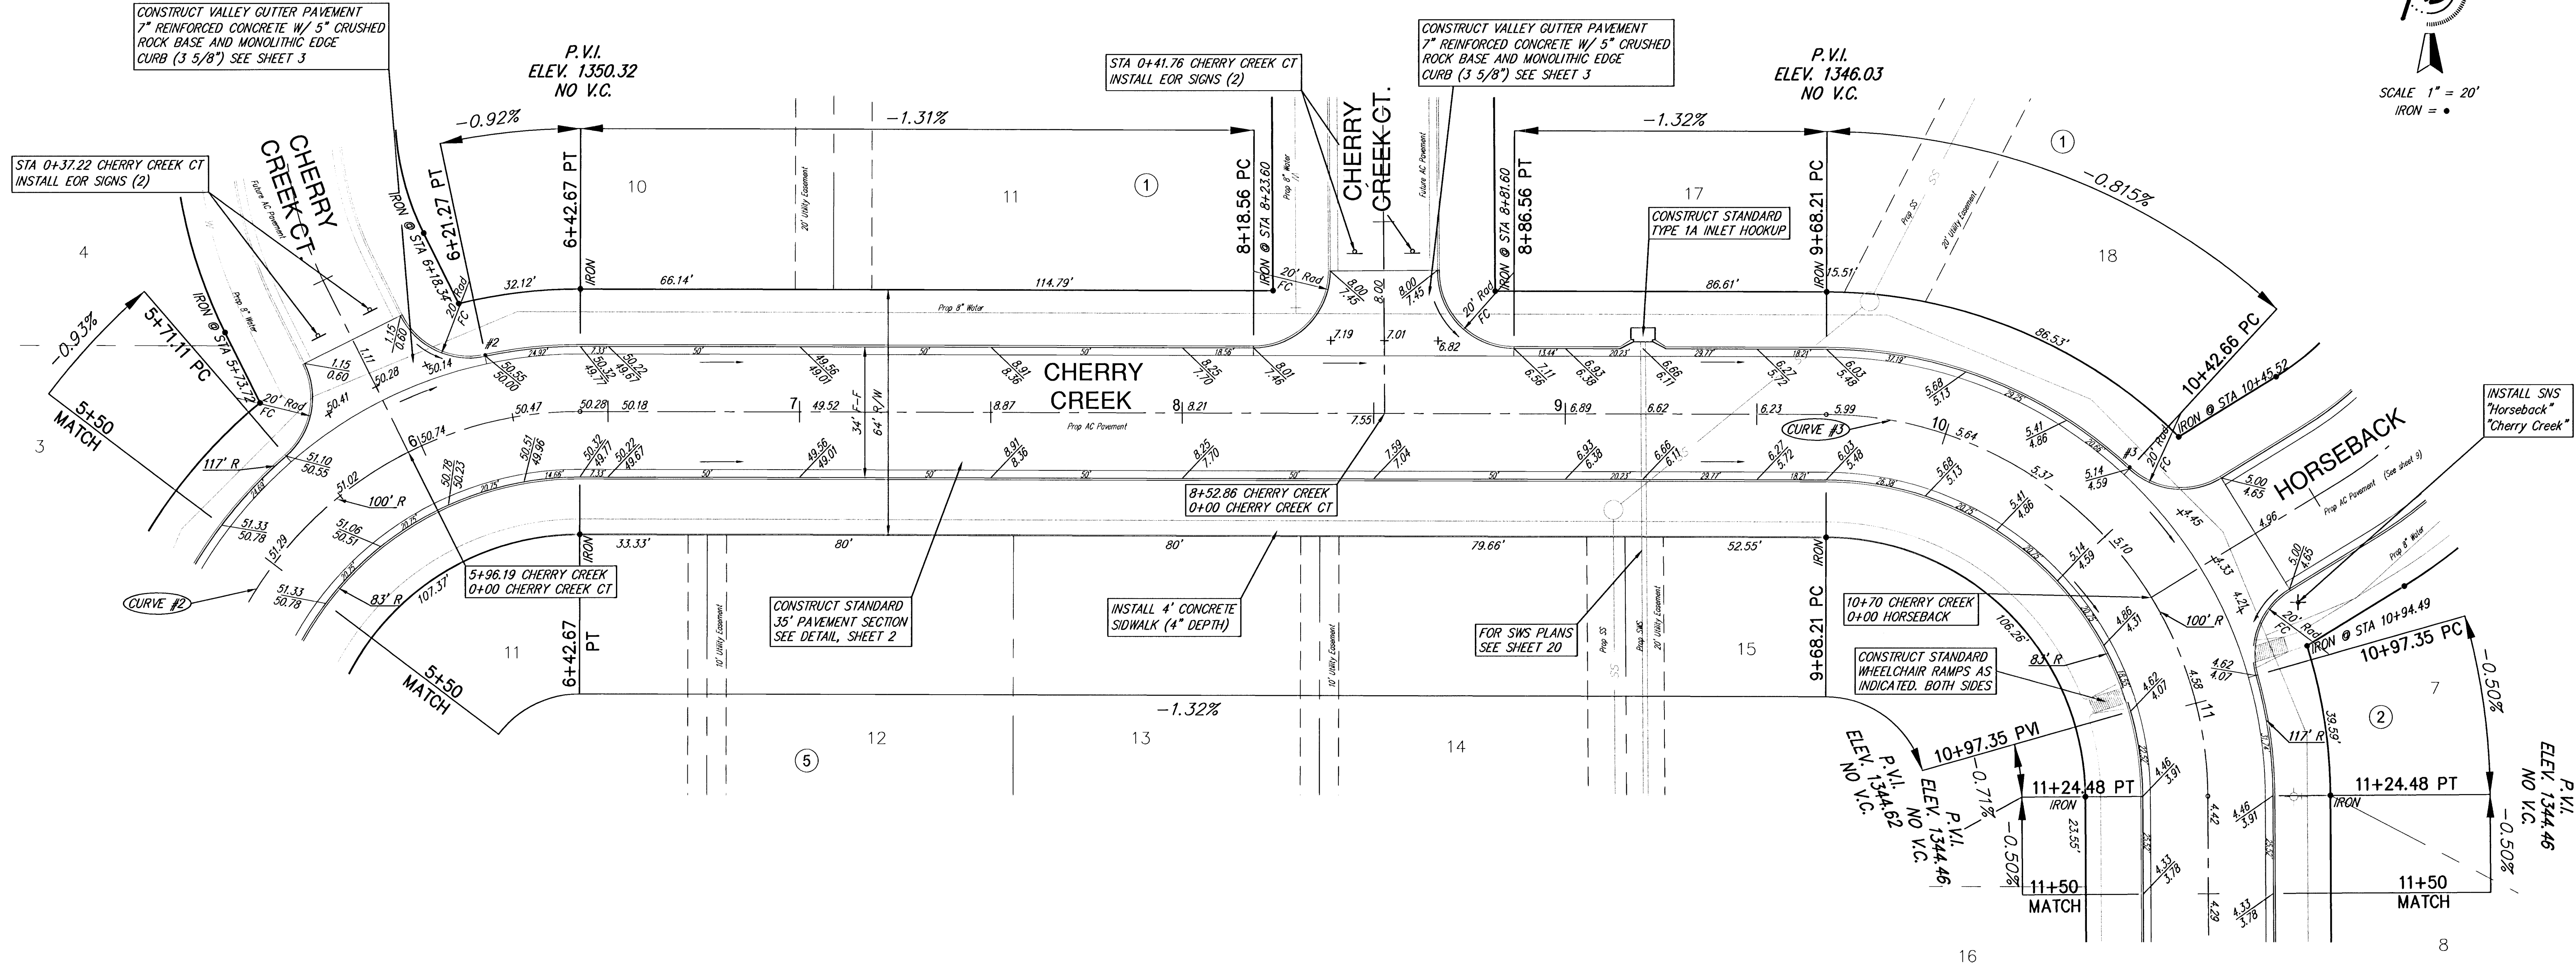

NOTE: FOR CURVE DATA
TABLES SEE SHEET 18

SIERRA HILLS STREET IMPROVEMENTS
Cherry Creek
WICHITA, KANSAS

Ruggles & Bohm, P.A.
Engineering, Surveying, Land Planning
924 North Main
Wichita, Kansas 67203
www.rbkansas.com
(316) 264-8008
(316) 264-4621 fax
E-mail: info@rbkansas.com

DESIGN
CMB

DRAWN
EJG

REVIEW

UTILITY

DRAWING FILE
Paving {Cherry Creek 2}

PROJECT NUMBER
472-83703

DATE
Apr. 22, 2003

DATE
JUL 27, 2003

SHEET
7
OF
69

CONSTRUCT COMBINED ROLL
TYPE CURB AND GUTTER
(3 5/8") BOTH SIDES