
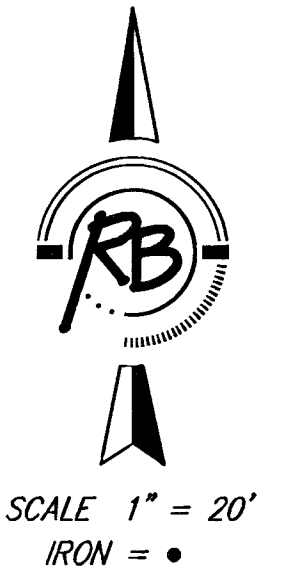
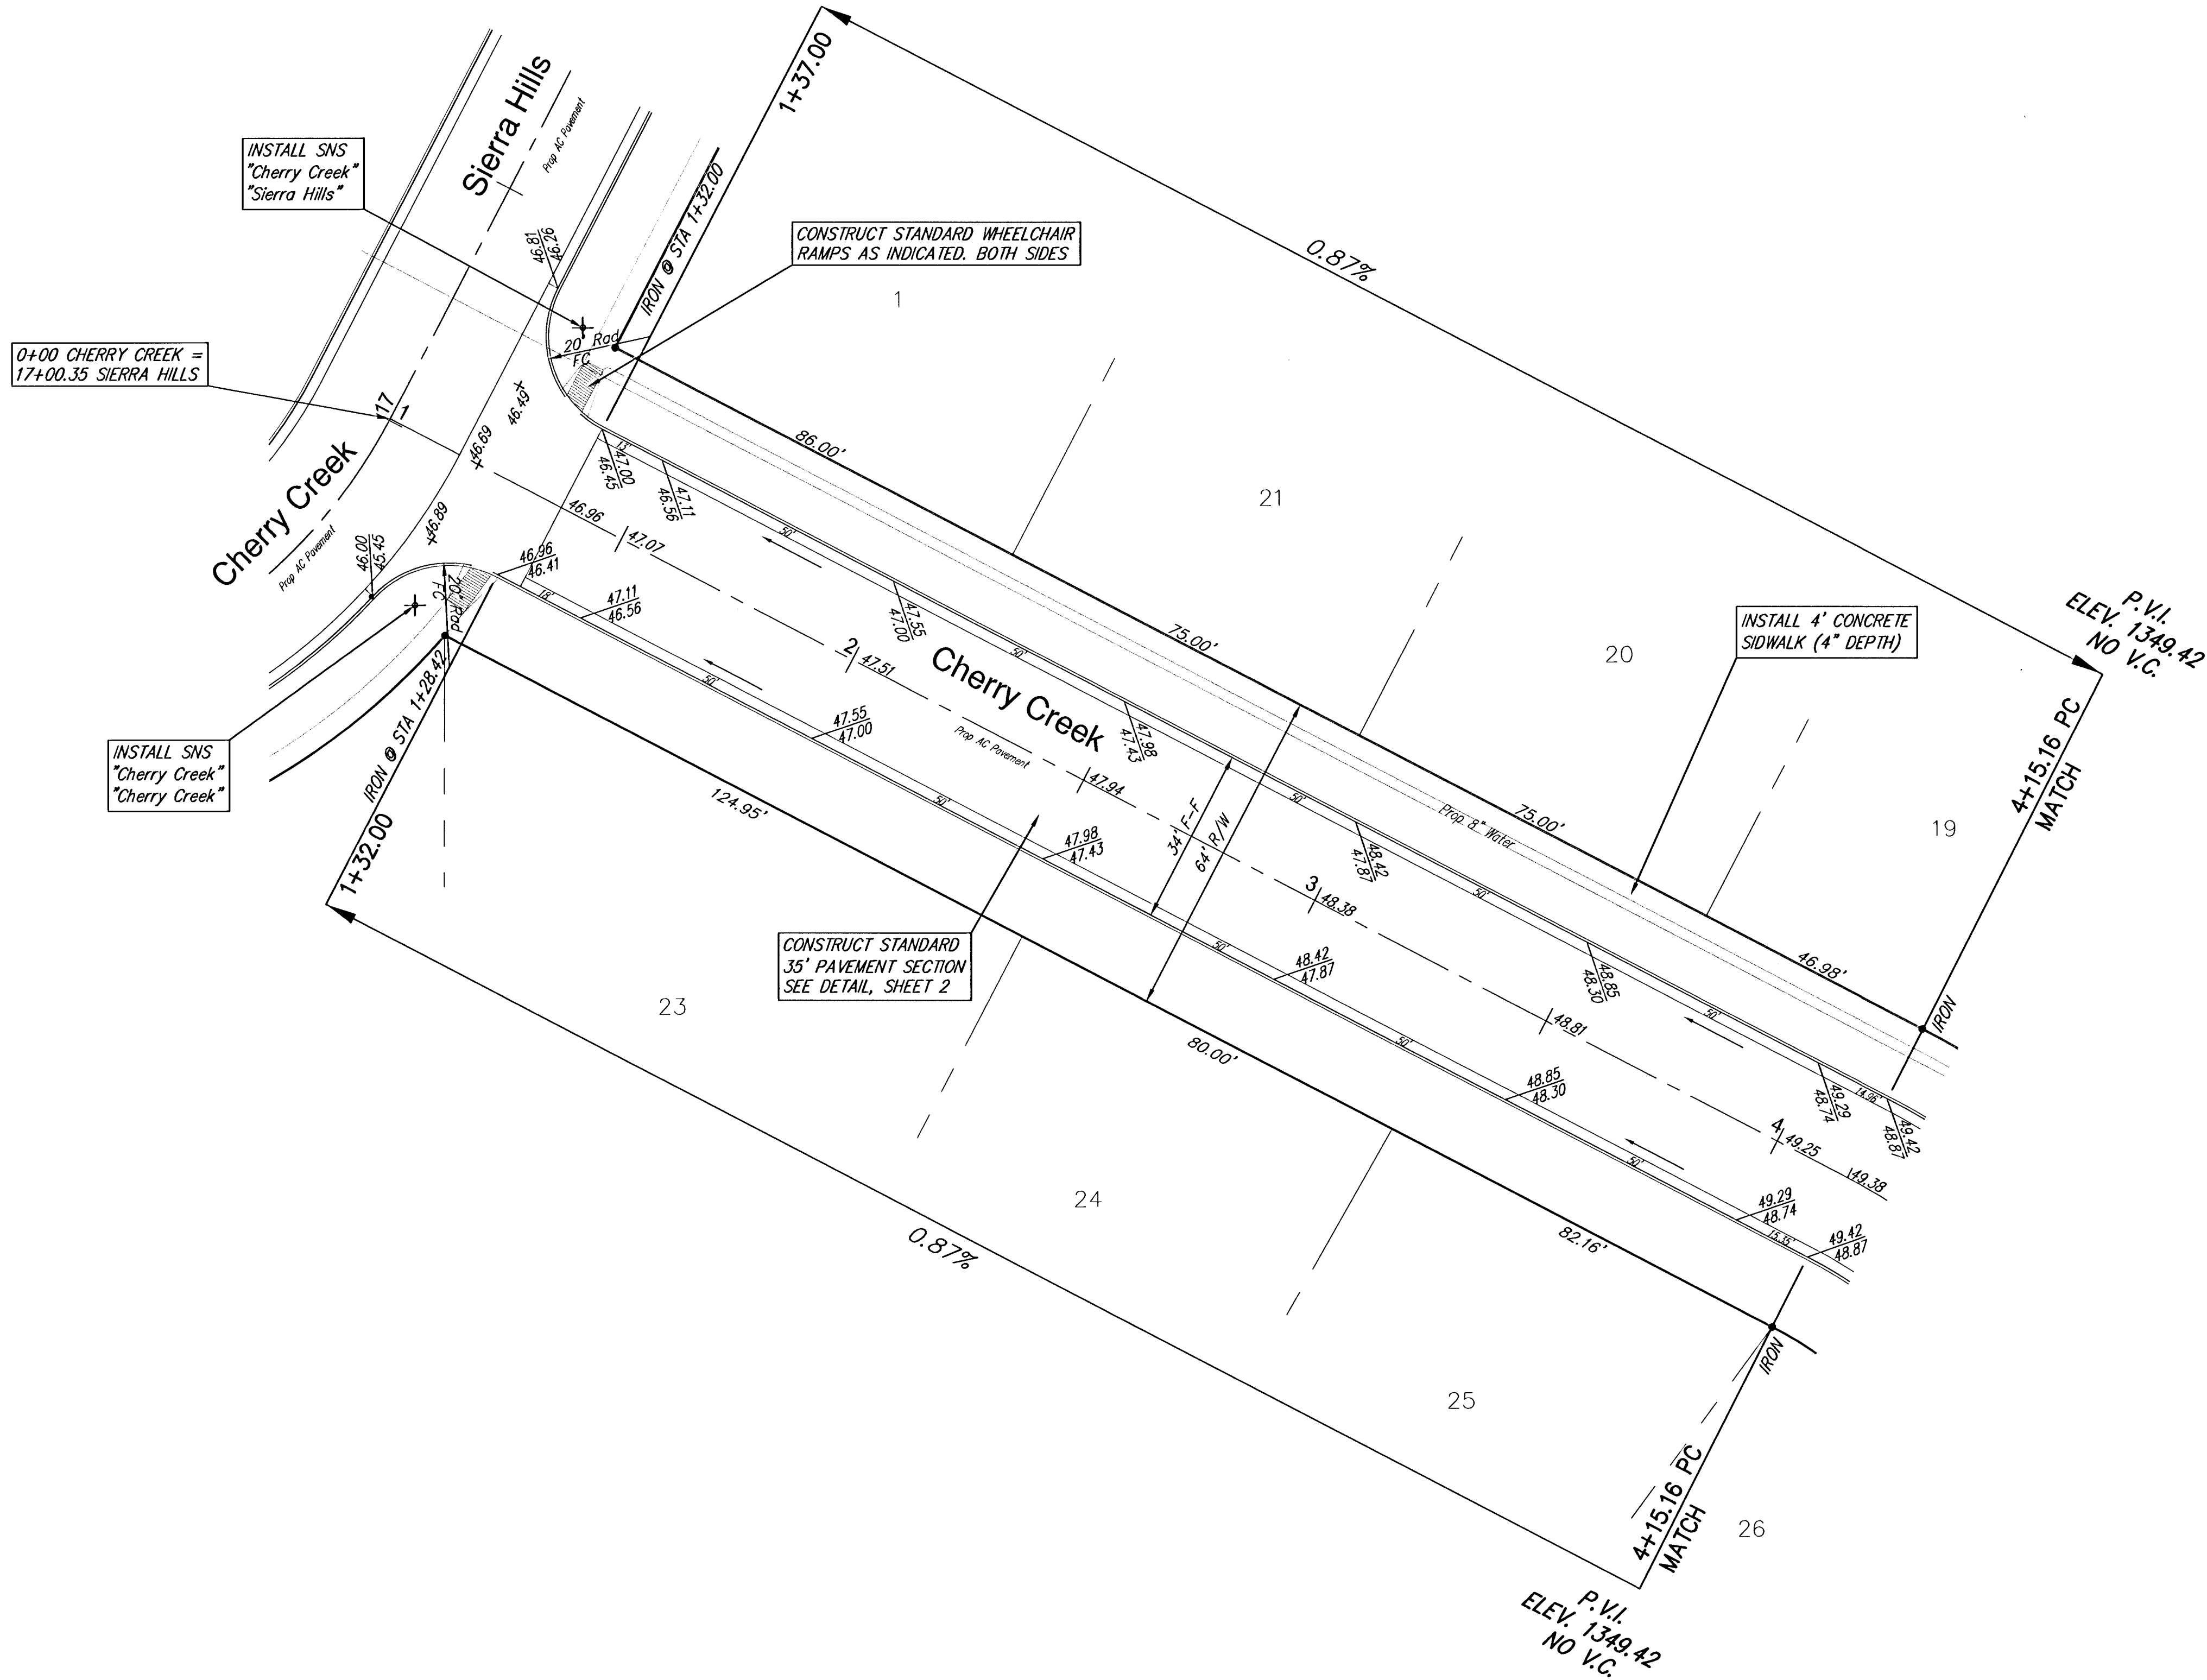


Subdivision Bench Marks				
No.	Street and Station	From CL	Description	Elevation
5	Cherry Creek, Sta 16+73	17' RT	Top of N curb of Cherry Creek at W end of S return Cherry Creek	

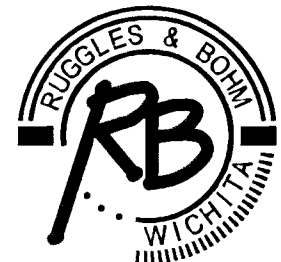

NOTE: FOR CURVE DATA
TABLES SEE SHEET 18

SIERRA HILLS STREET IMPROVEMENTS Sierra Hills WICHITA, KANSAS			
 Ruggles & Bohm, P.A. Engineering, Surveying, Land Planning 924 North Main Wichita, Kansas 67203 www.rbkansas.com (316) 264-8008 (316) 264-4621 fax E-mail: info@rbkansas.com	DESIGN CMB	SHEET 10 OF 69	
	DRAWN EJG		
	REVIEW		
	UTILITY		
DRAWING FILE Paving {Sierra Hills 2}	PROJECT NUMBER 472-83703	DATE Apr. 22, 2003	