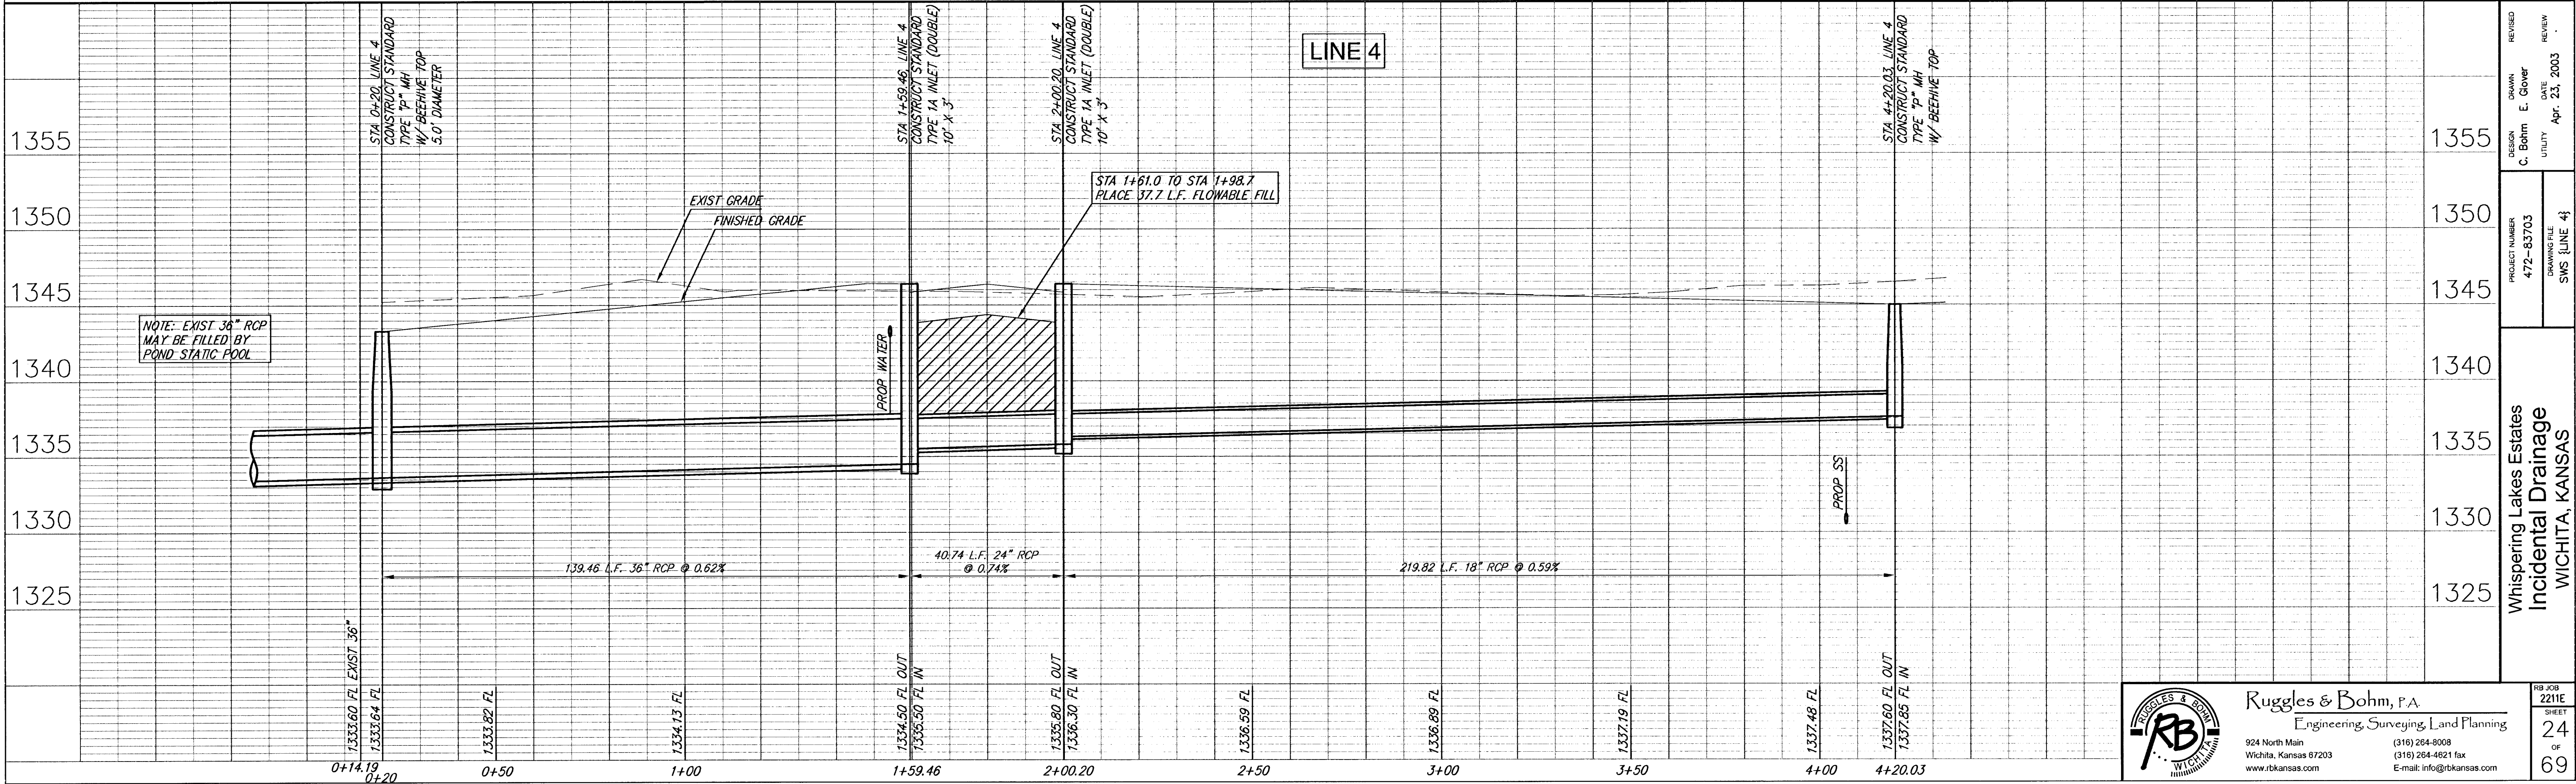
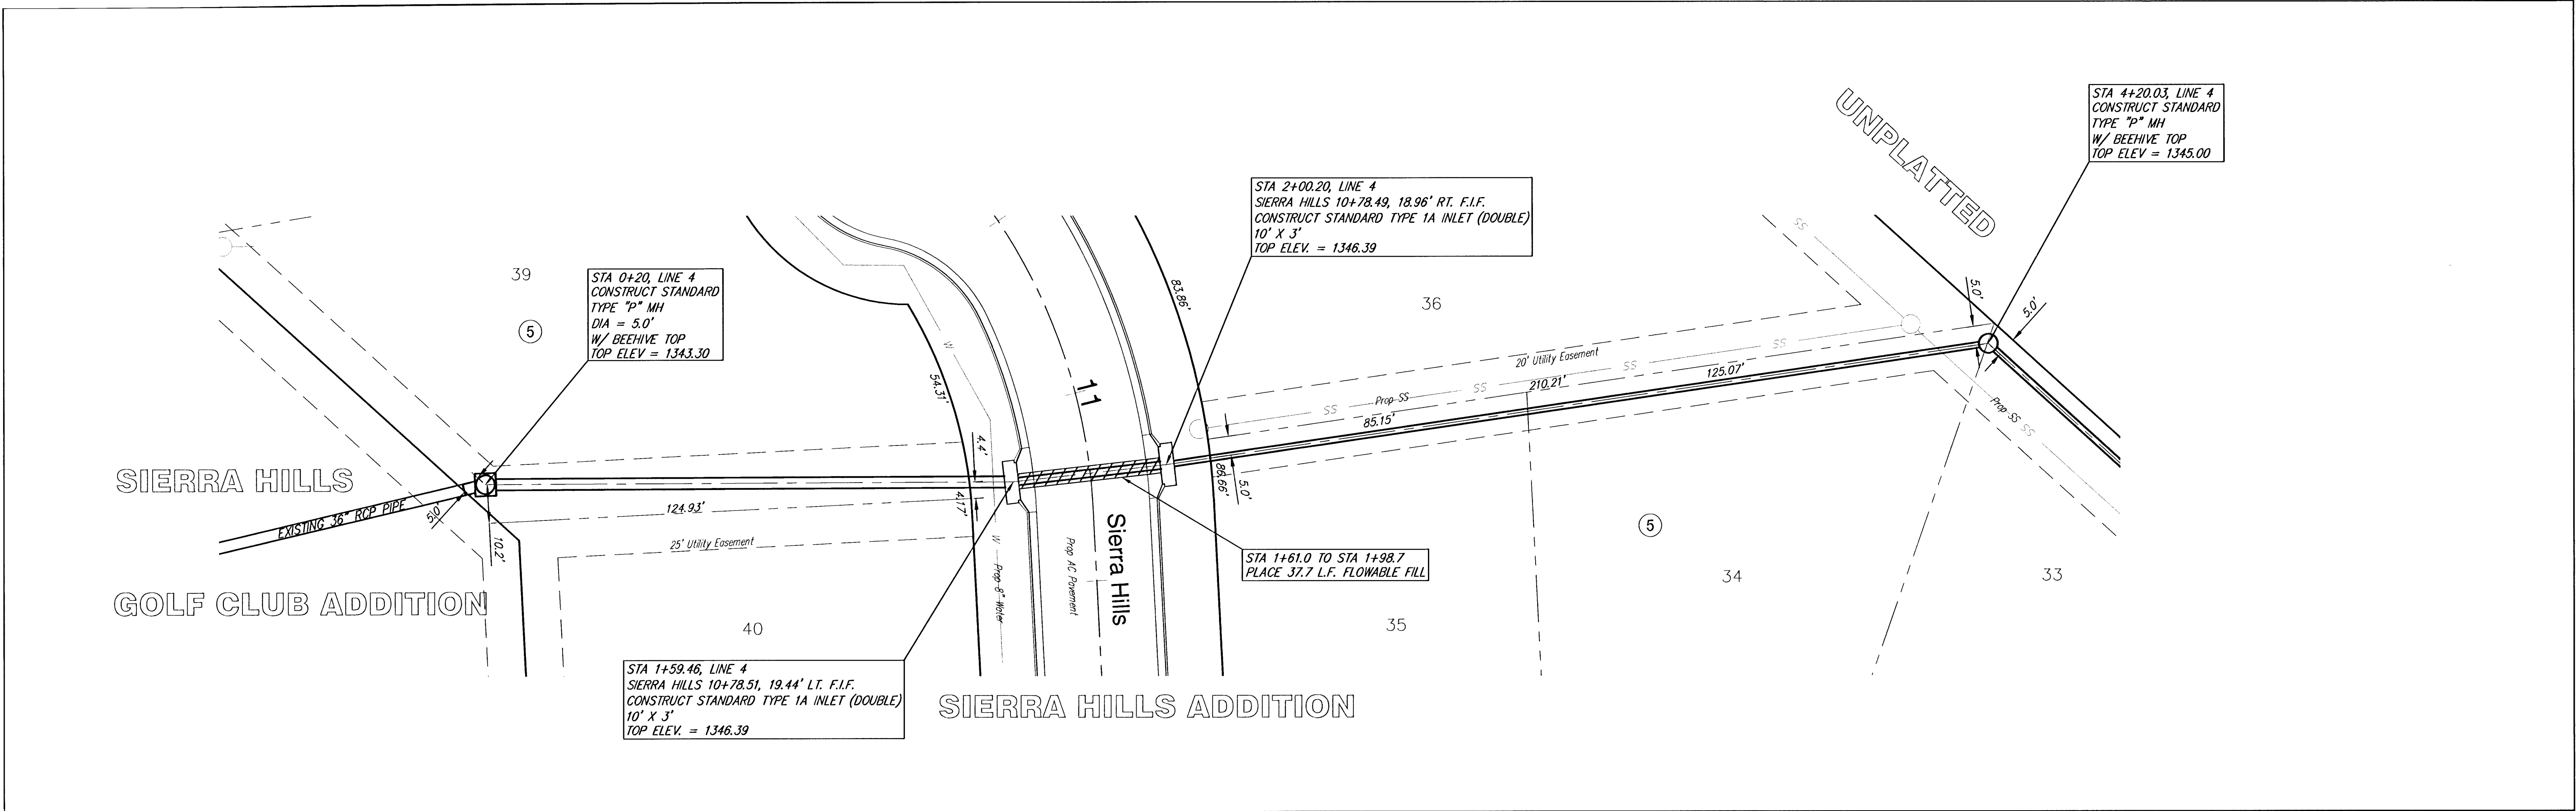


Rugles & Bohm, P.A.
Engineering, Surveying, Land Planning
924 North Main
Wichita, Kansas 67203
www.rbkansas.com
(316) 264-8008
(316) 264-4621 fax
E-mail: info@rbkansas.com

DESIGNER C. Bohm	DRAWN E. Grover	REVISIONS DATE APR. 23, 2003
PROJECT NUMBER 472-83703	DRAWING FILE SWS LINE 4	REVIEW
Whispering Lakes Estates Incidental Drainage WICHITA, KANSAS		
RB JOB 2211E SHEET 24 OF 69		