


SCALE 1" = 20'
IRON = ●

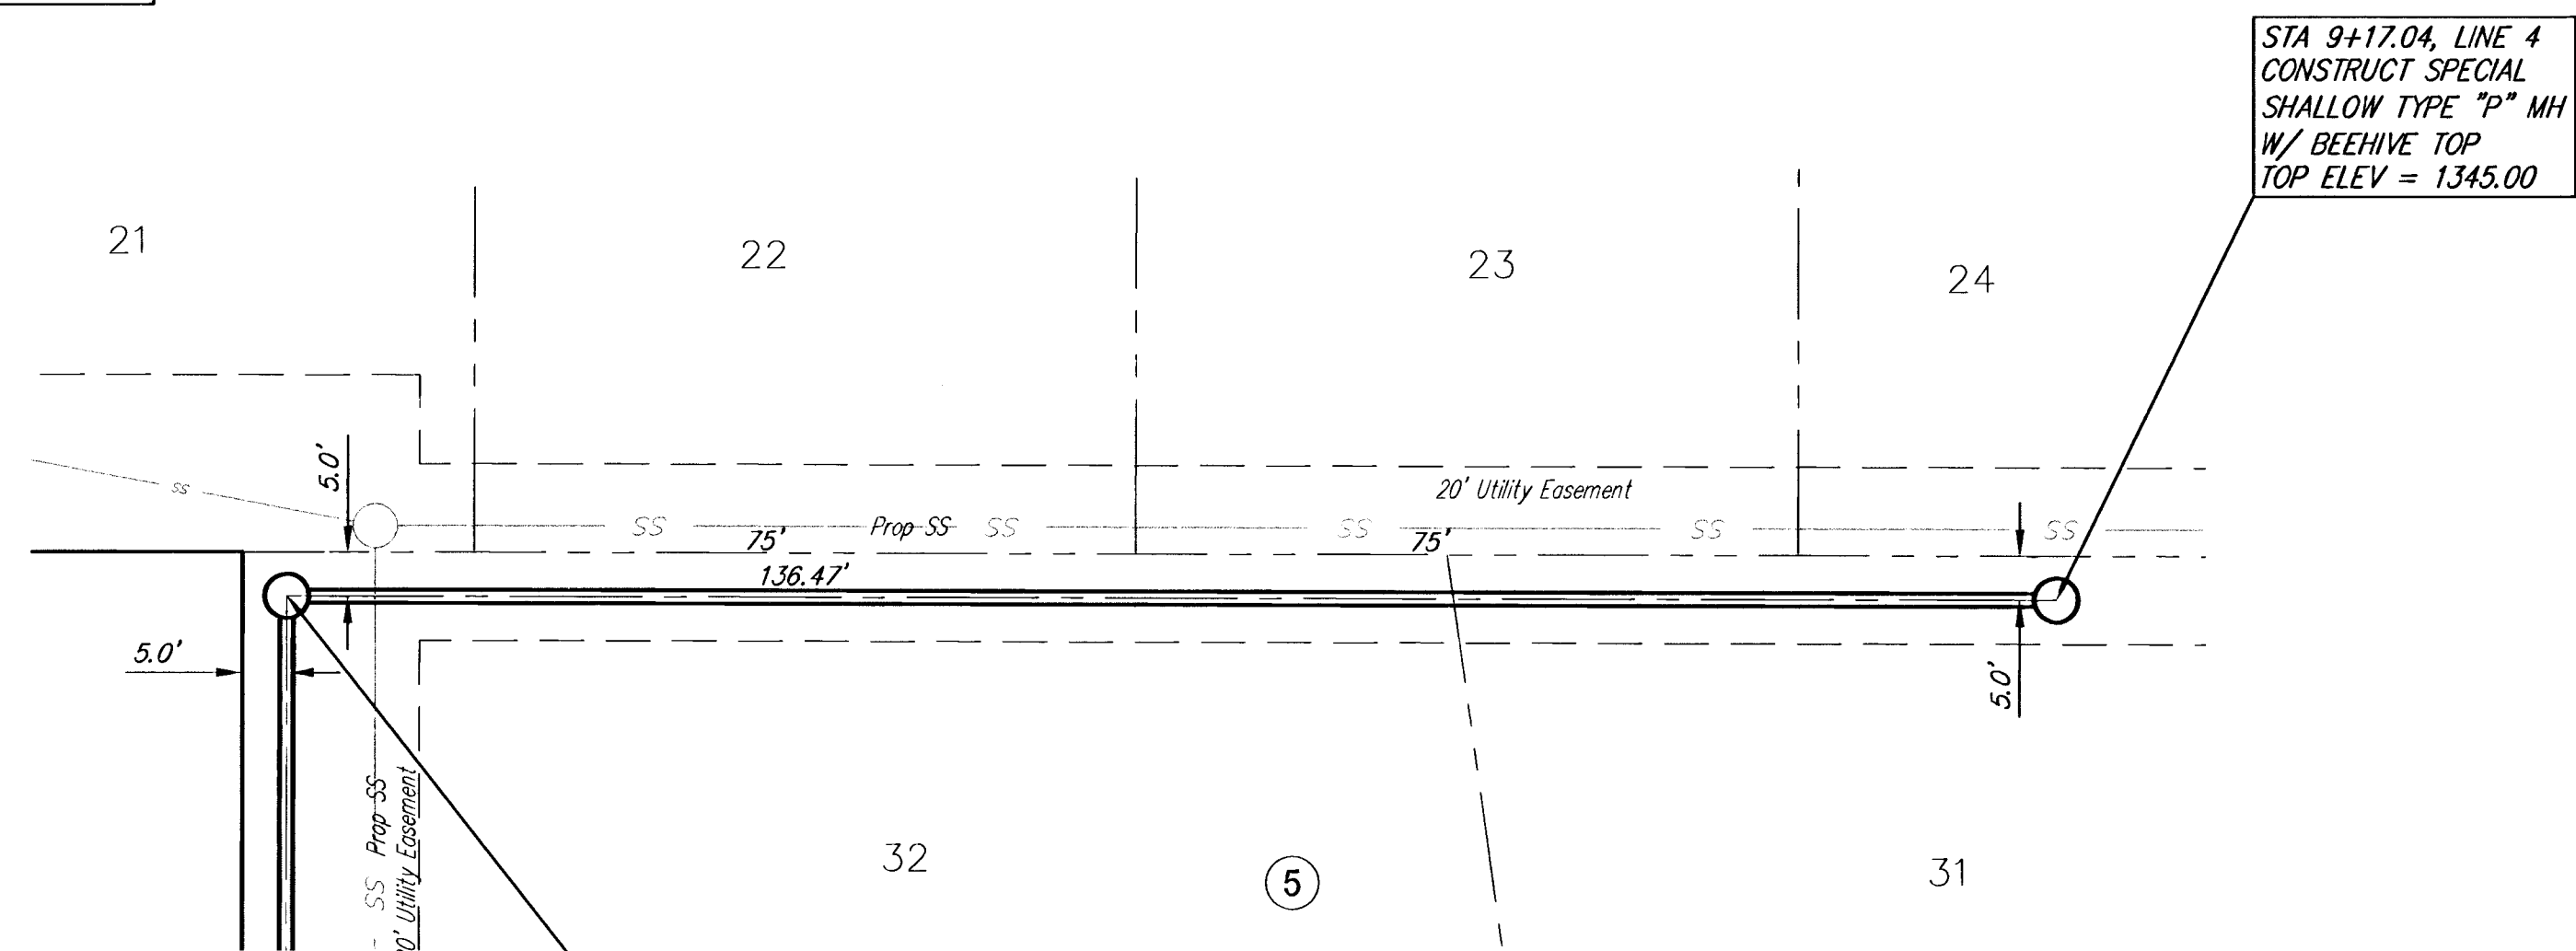