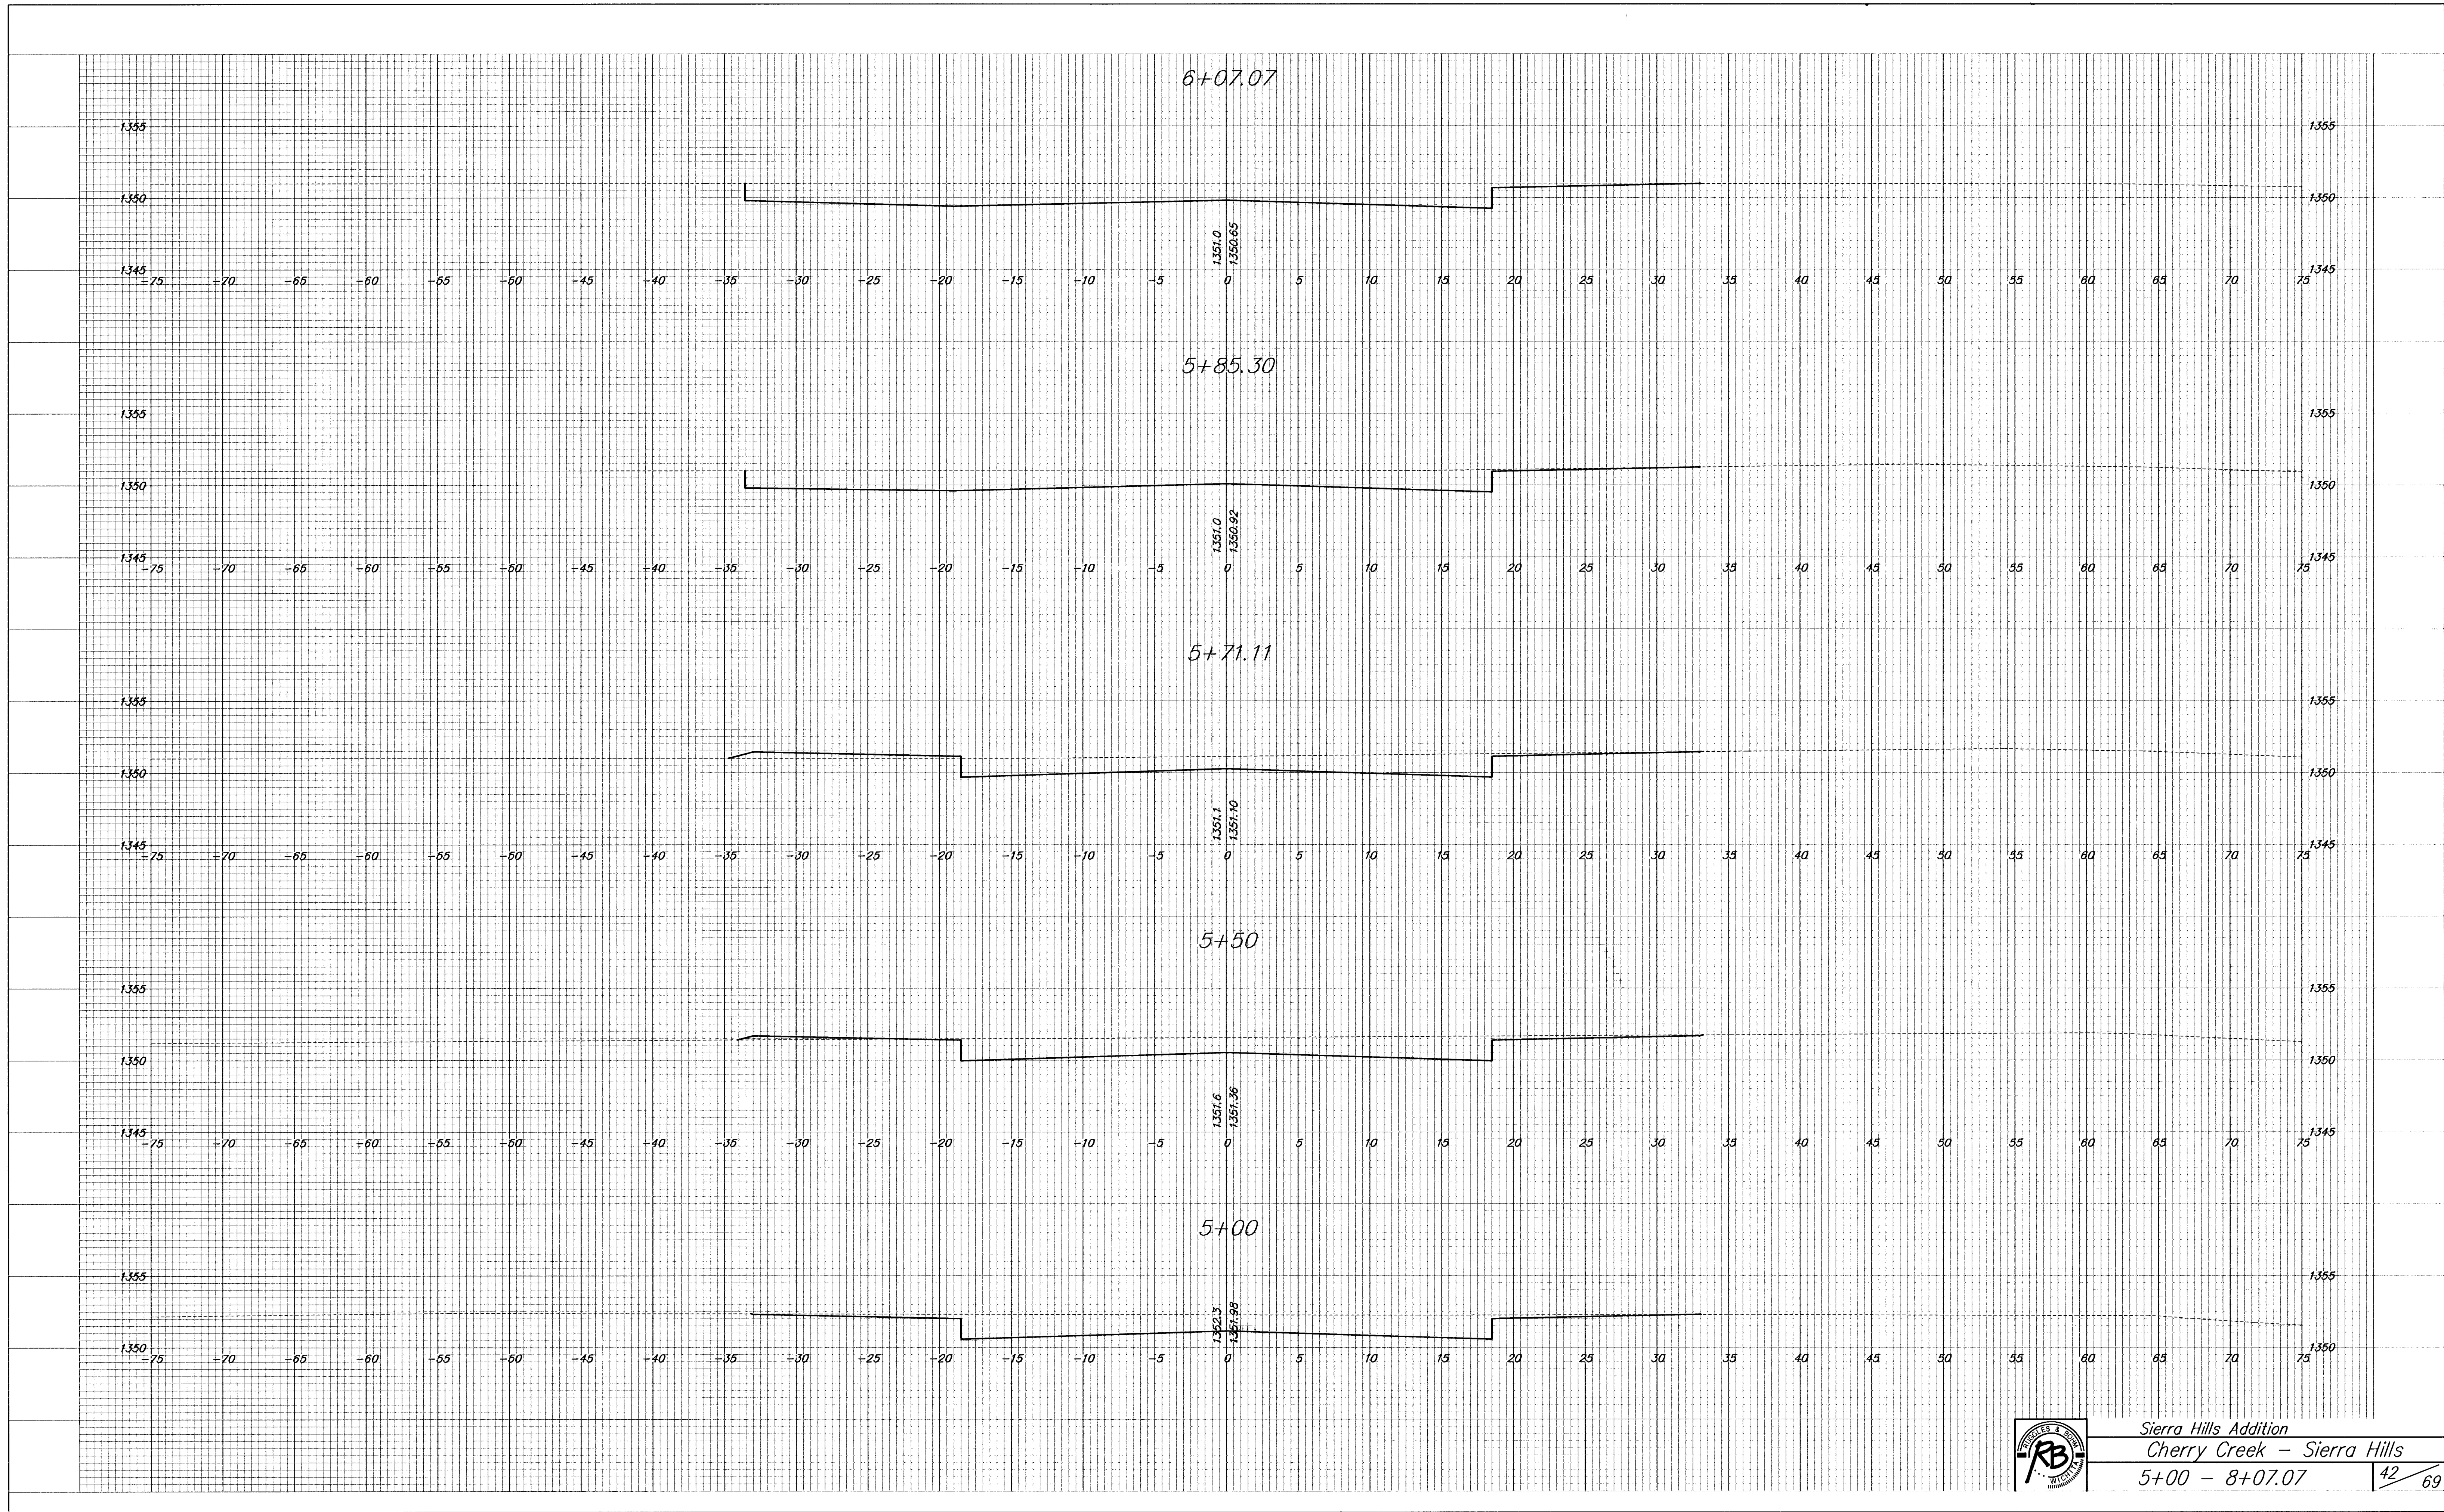


Sierra Hills Addition
Cherry Creek - Sierra Hills
5+00 - 8+07.07