
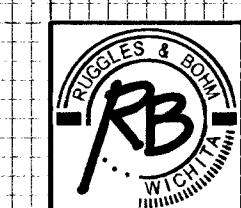


8+18.56

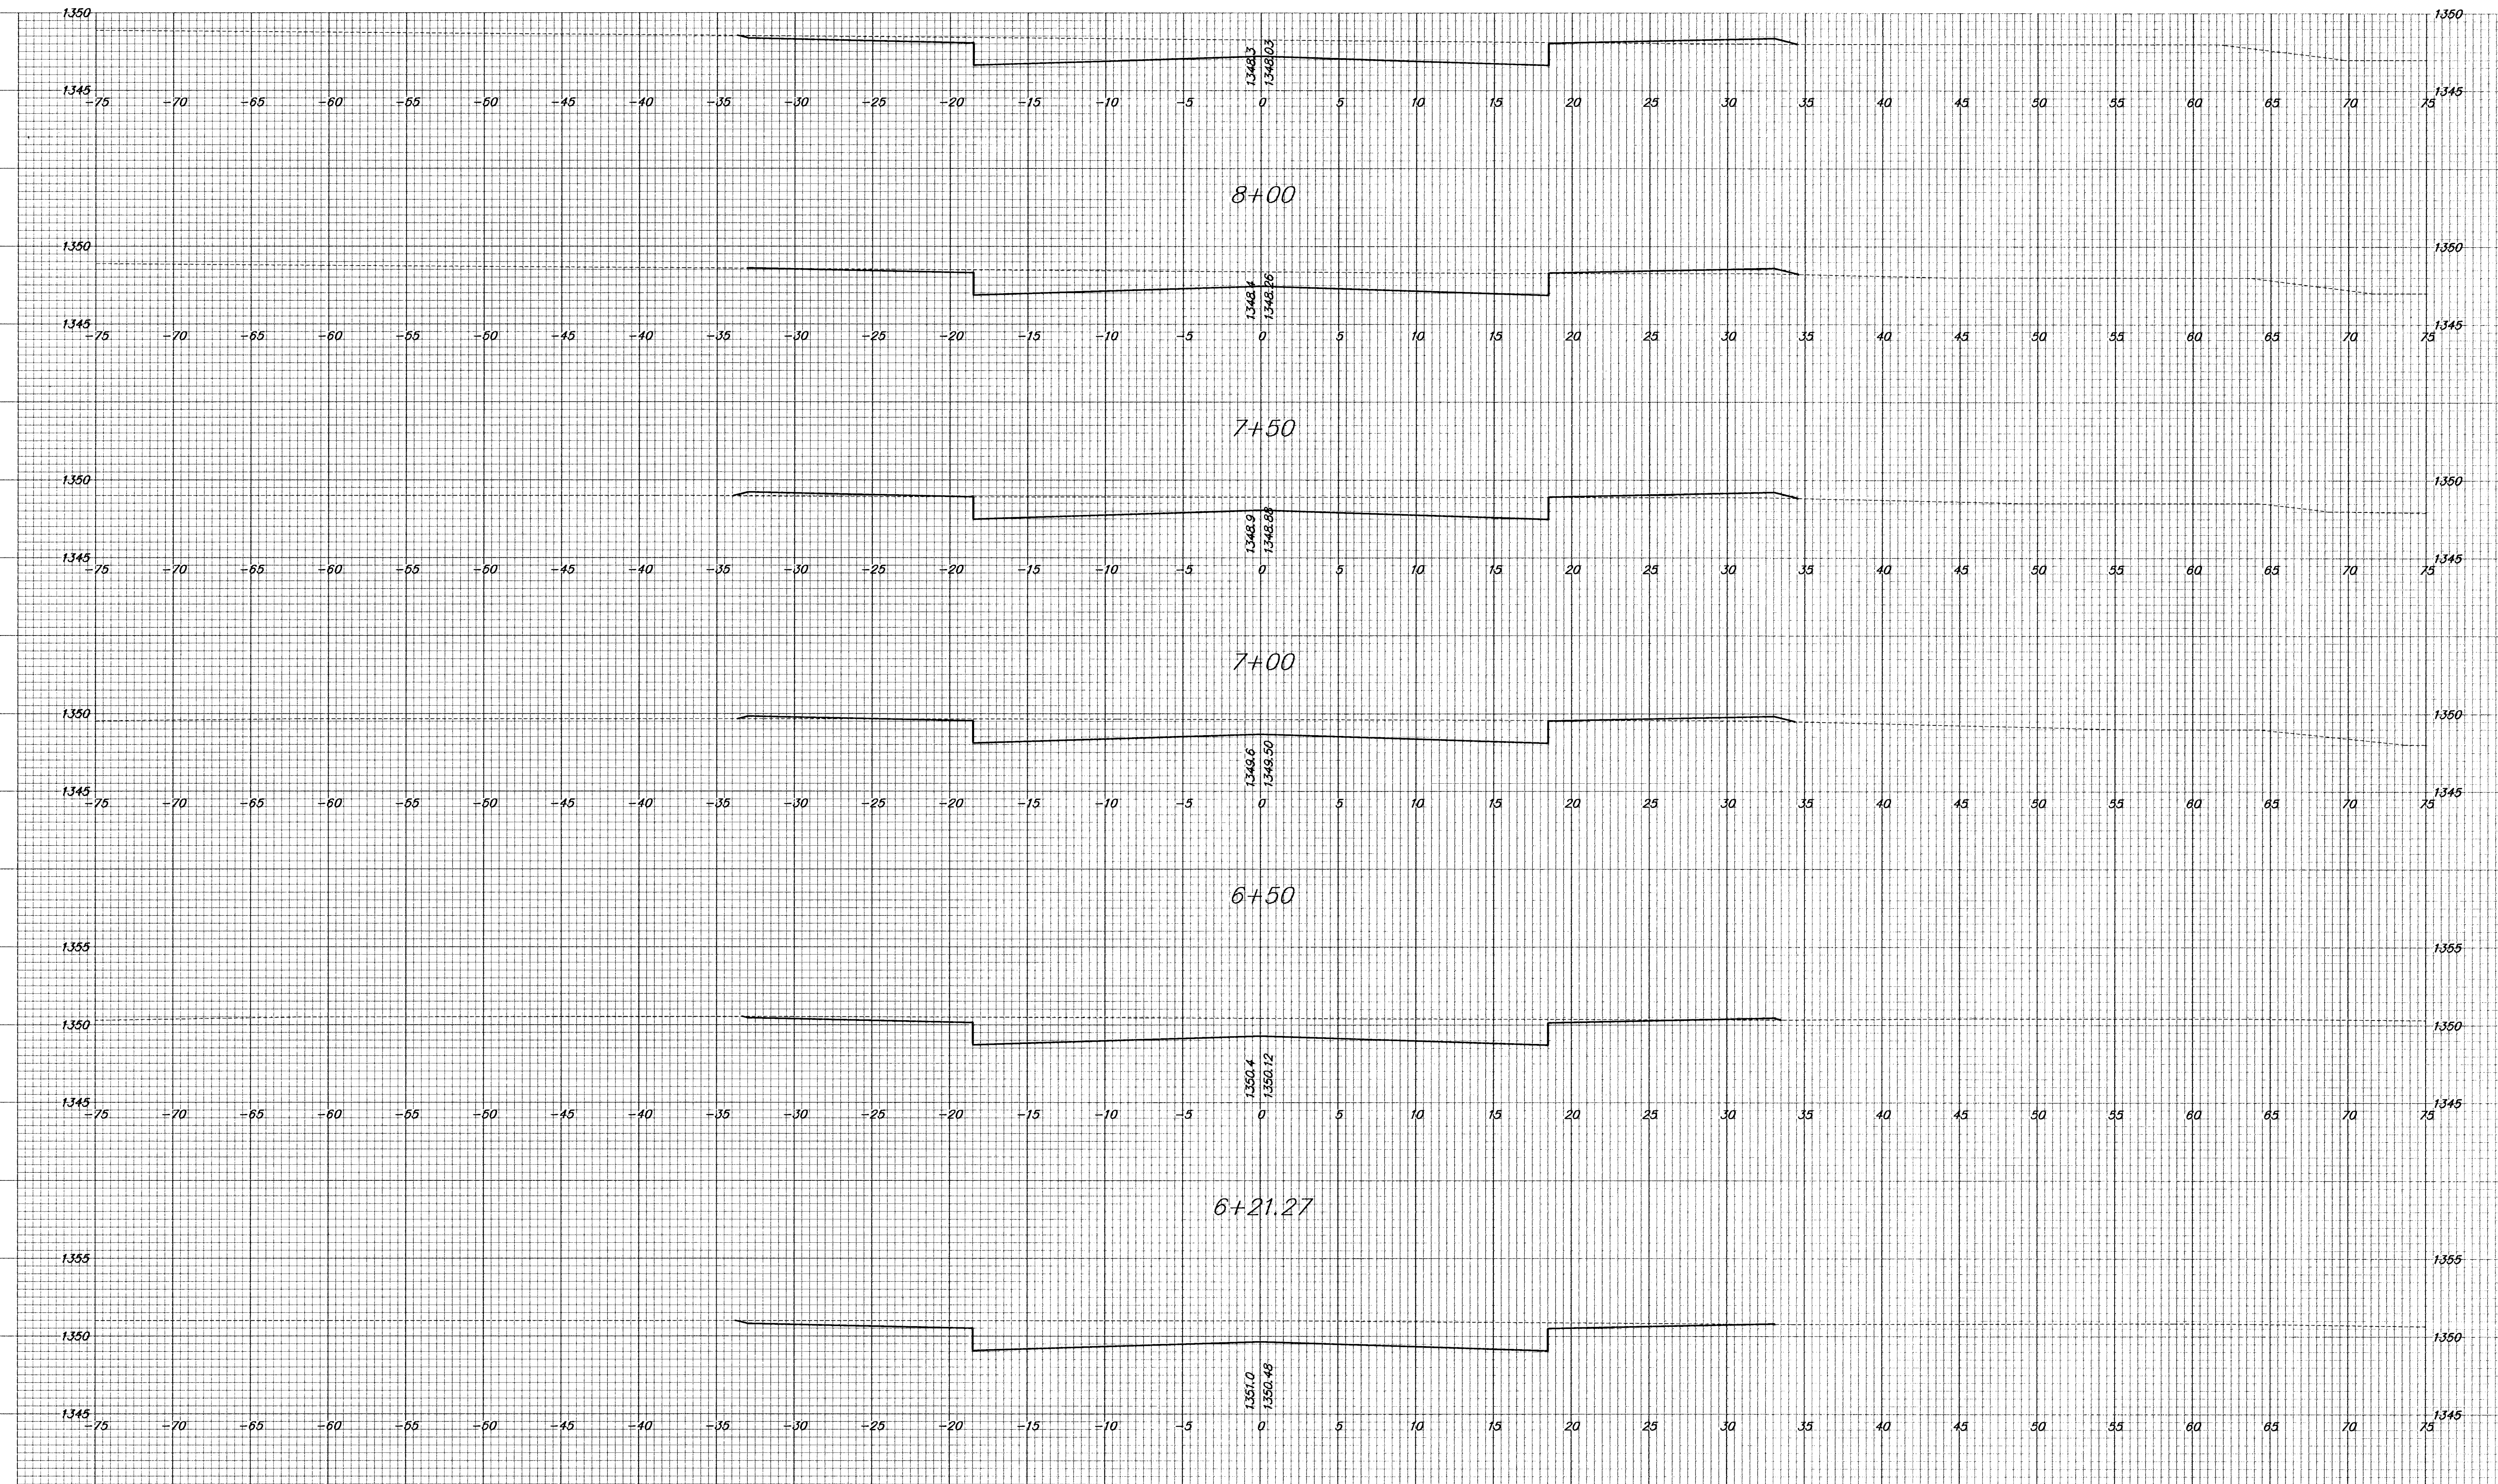

Sierra Hills Addition
Cherry Creek - Sierra Hills
6+21.27 - 8+18.56