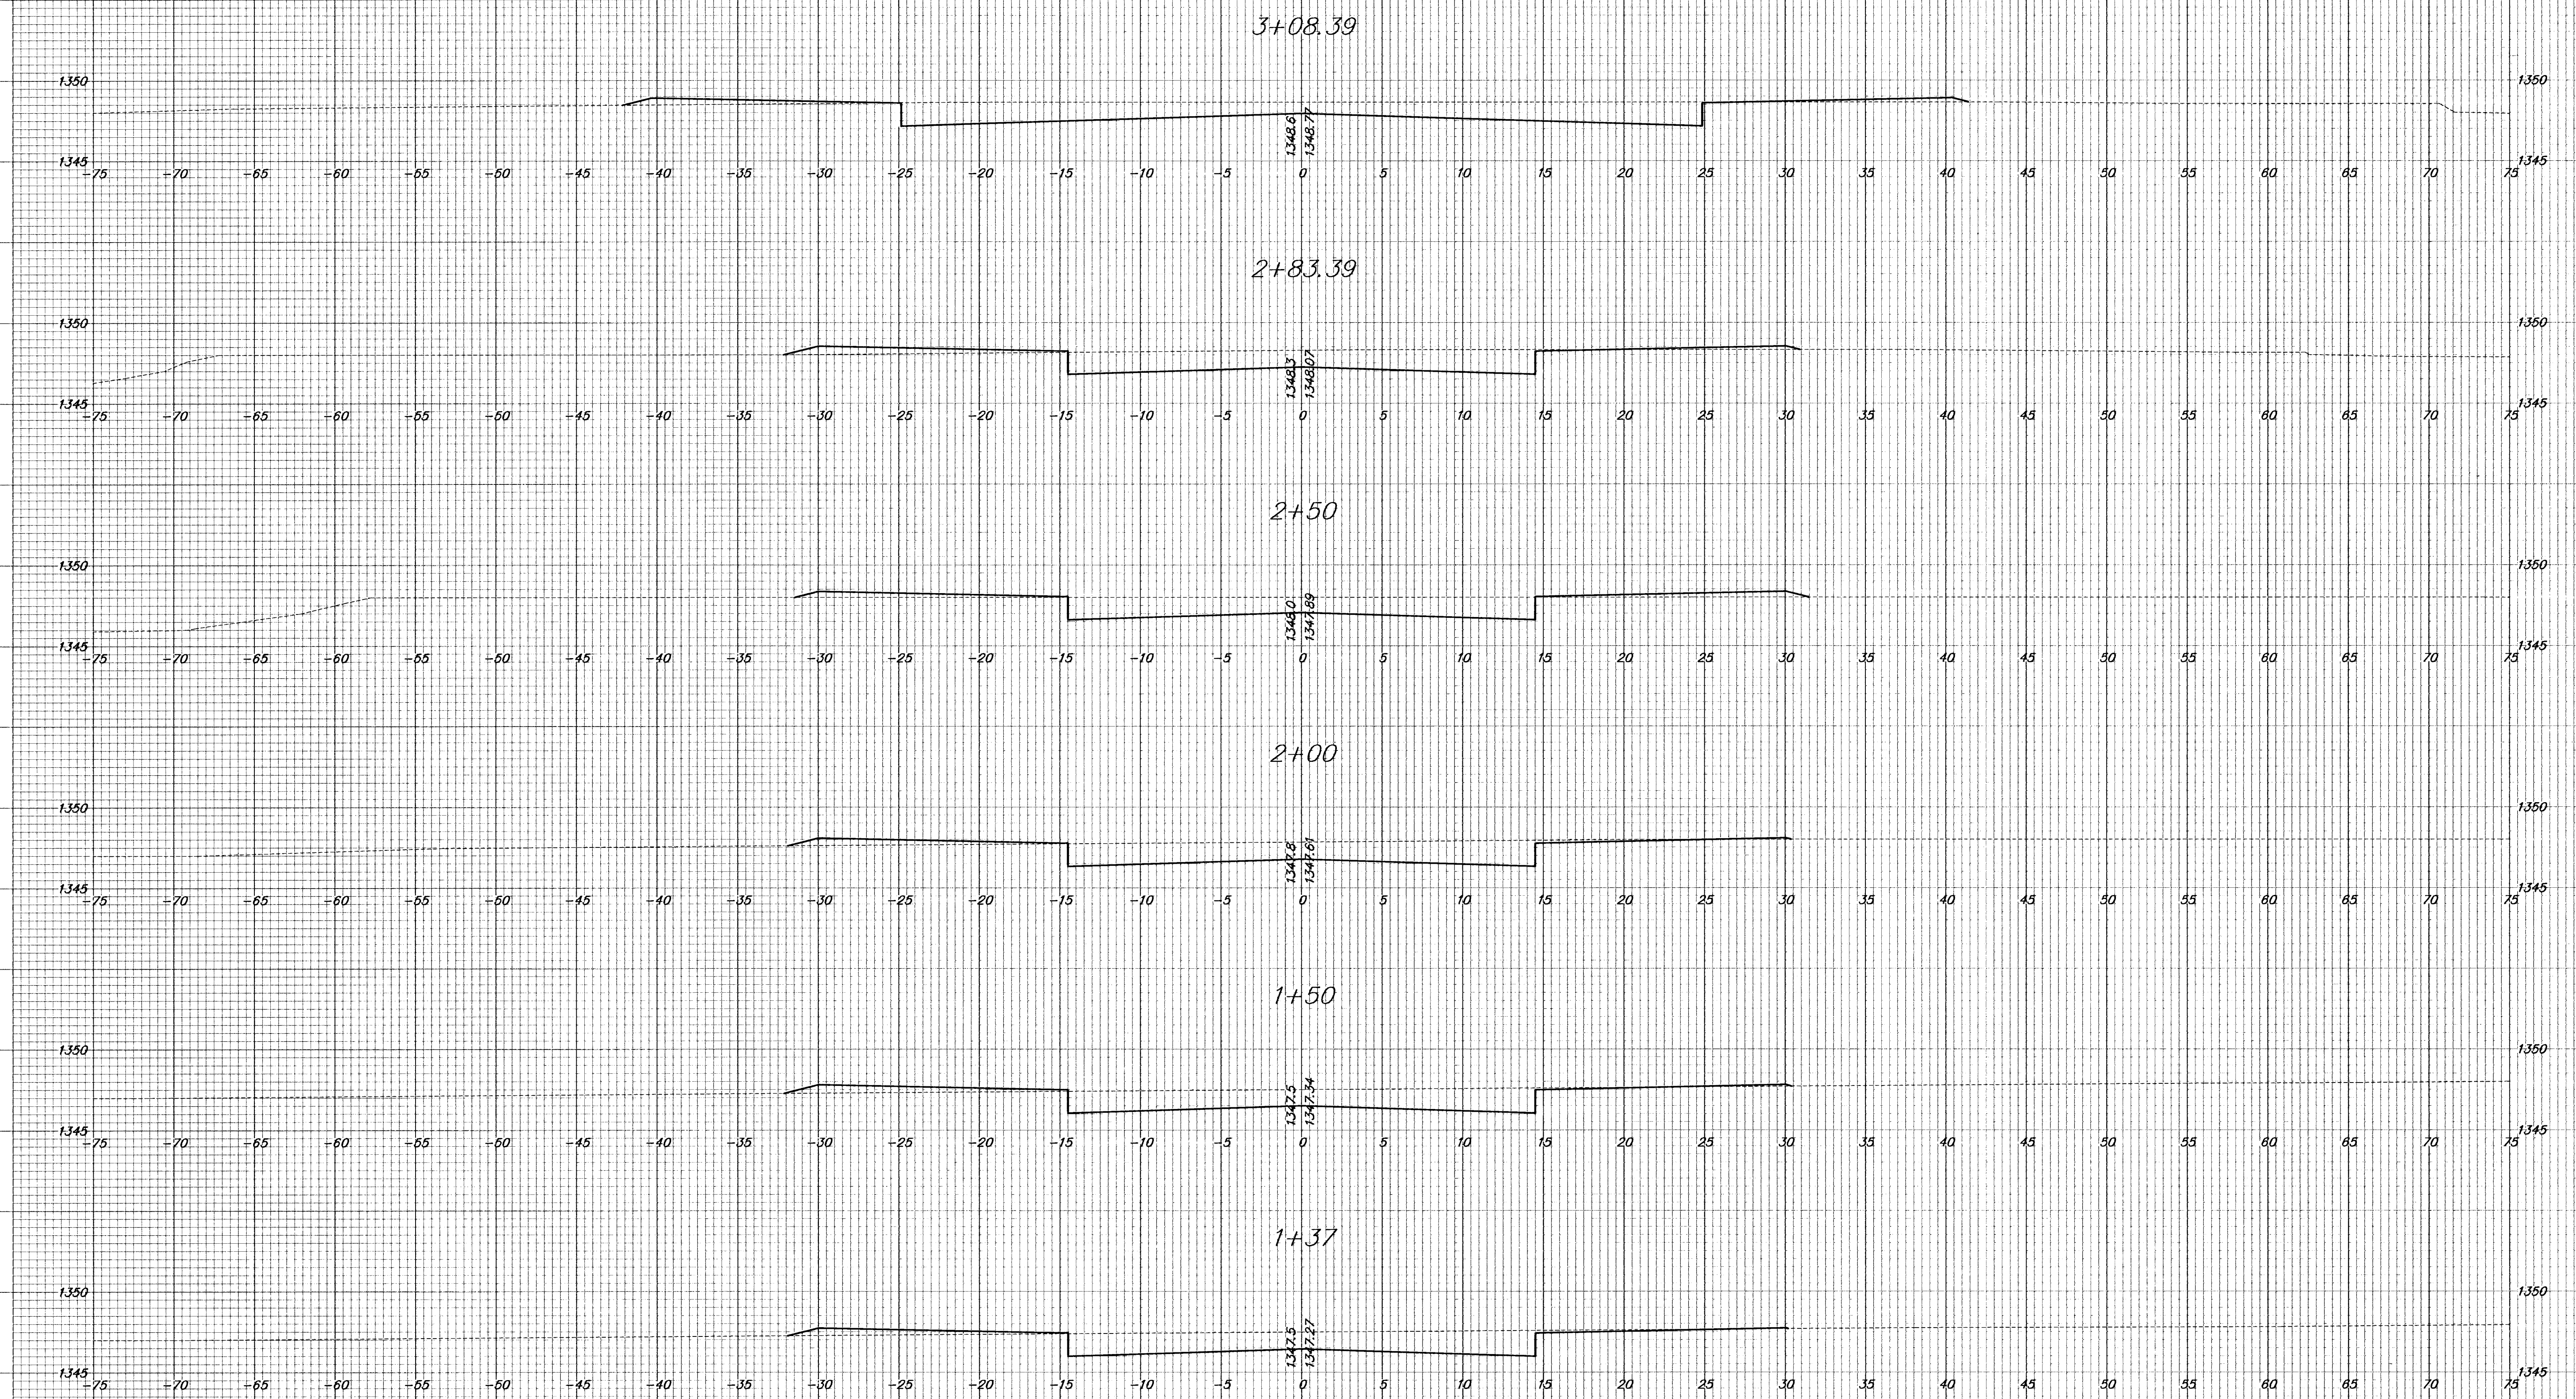


Sierra Hills Addition
Sierra Hills Ct
1+37 - 3+08.39