
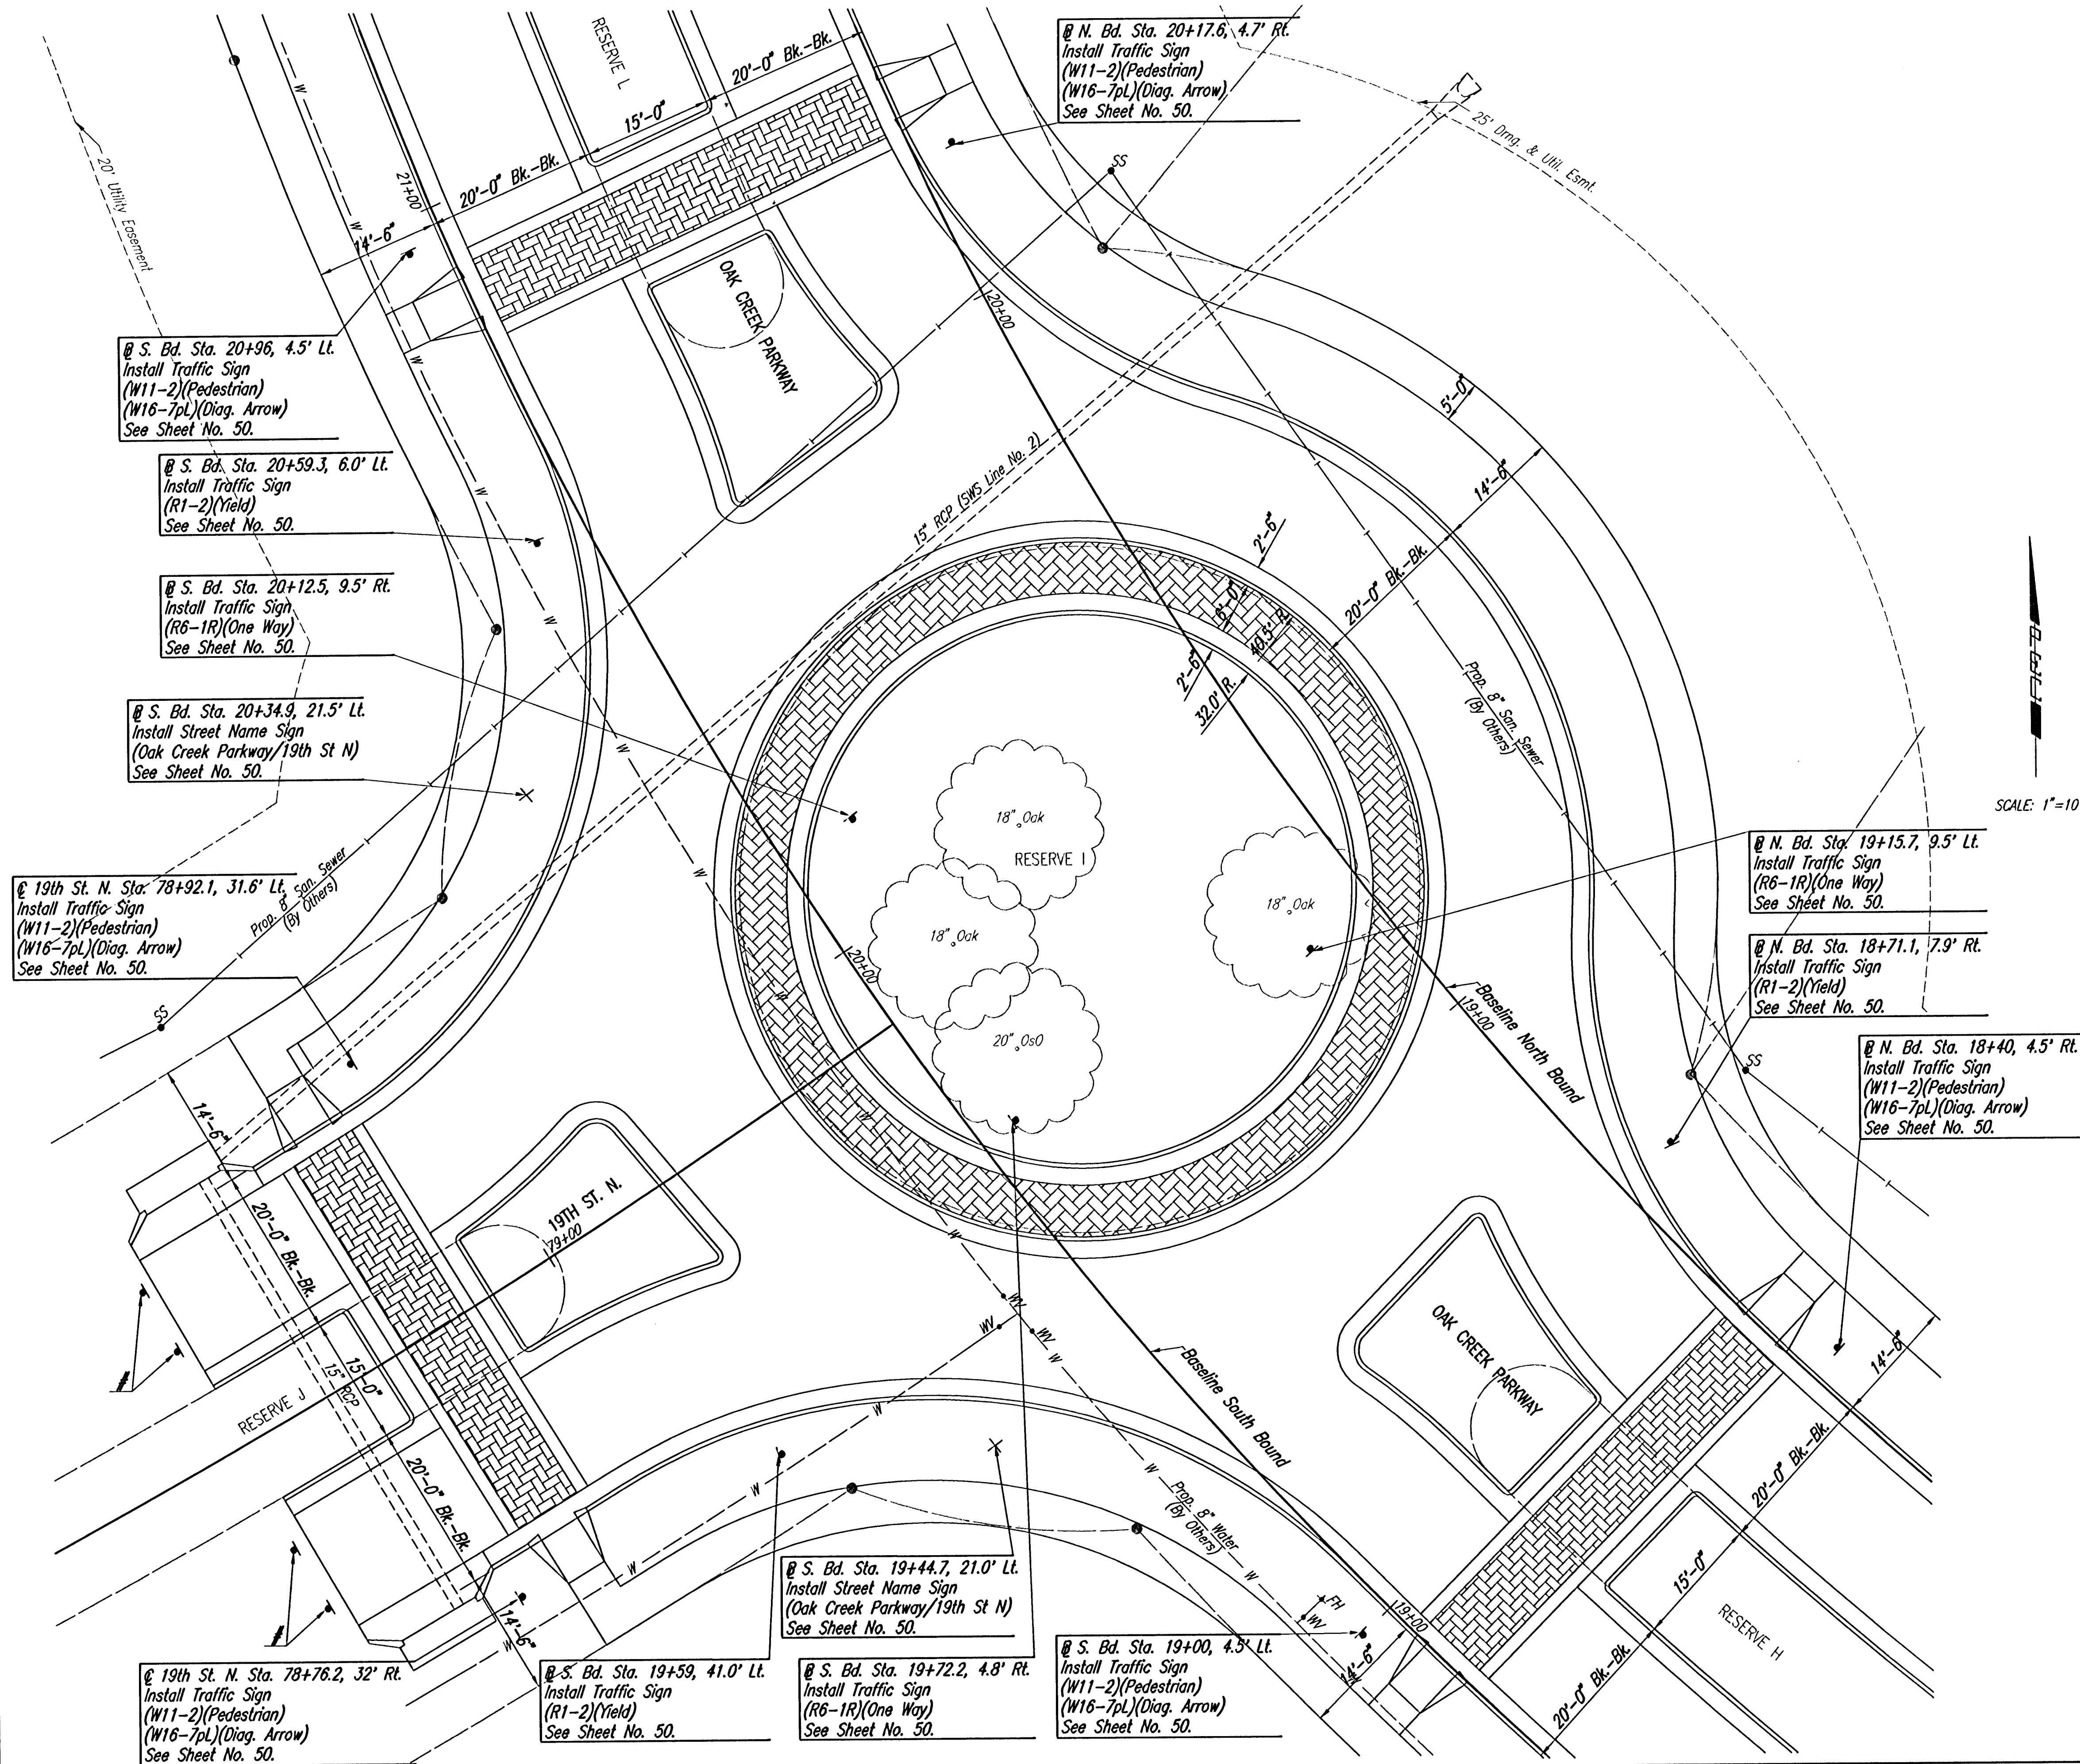


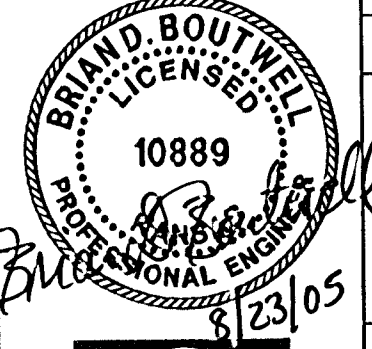

SCALE: 1"=10'

Install OM4-3 (End of Roadway Marker)
See Sheet No. 50.

	Revision		By	Date
	OAK CREEK - PHASE 1			
	ROUNDABOUT SIGNING PLAN			
	STA. 20+00			
JAMES L. ARMOUR, P.E. - CITY ENGINEER CITY OF WICHITA PROJECT NO. 472-84209				
Professional Engineering Consultants, P.A. 303 S. TOPEKA • WICHITA, KANSAS 67202 316-262-2691 • FAX 316-262-3003				
Designed by	BDB, BLB	Job No.	35-04688-000	Sheet 16 of 86
Drawn by	BJS	Date	October 2004	