


PLAN	CHECKED	DATE

PROFILE	CHECKED	DATE



DSNR: BLB OPER: BUS SCALE: 1"=20.00
Q:\2004\04688\000\04688-000-C-SWS\LINE3 08-23-2005 09:03:23 am

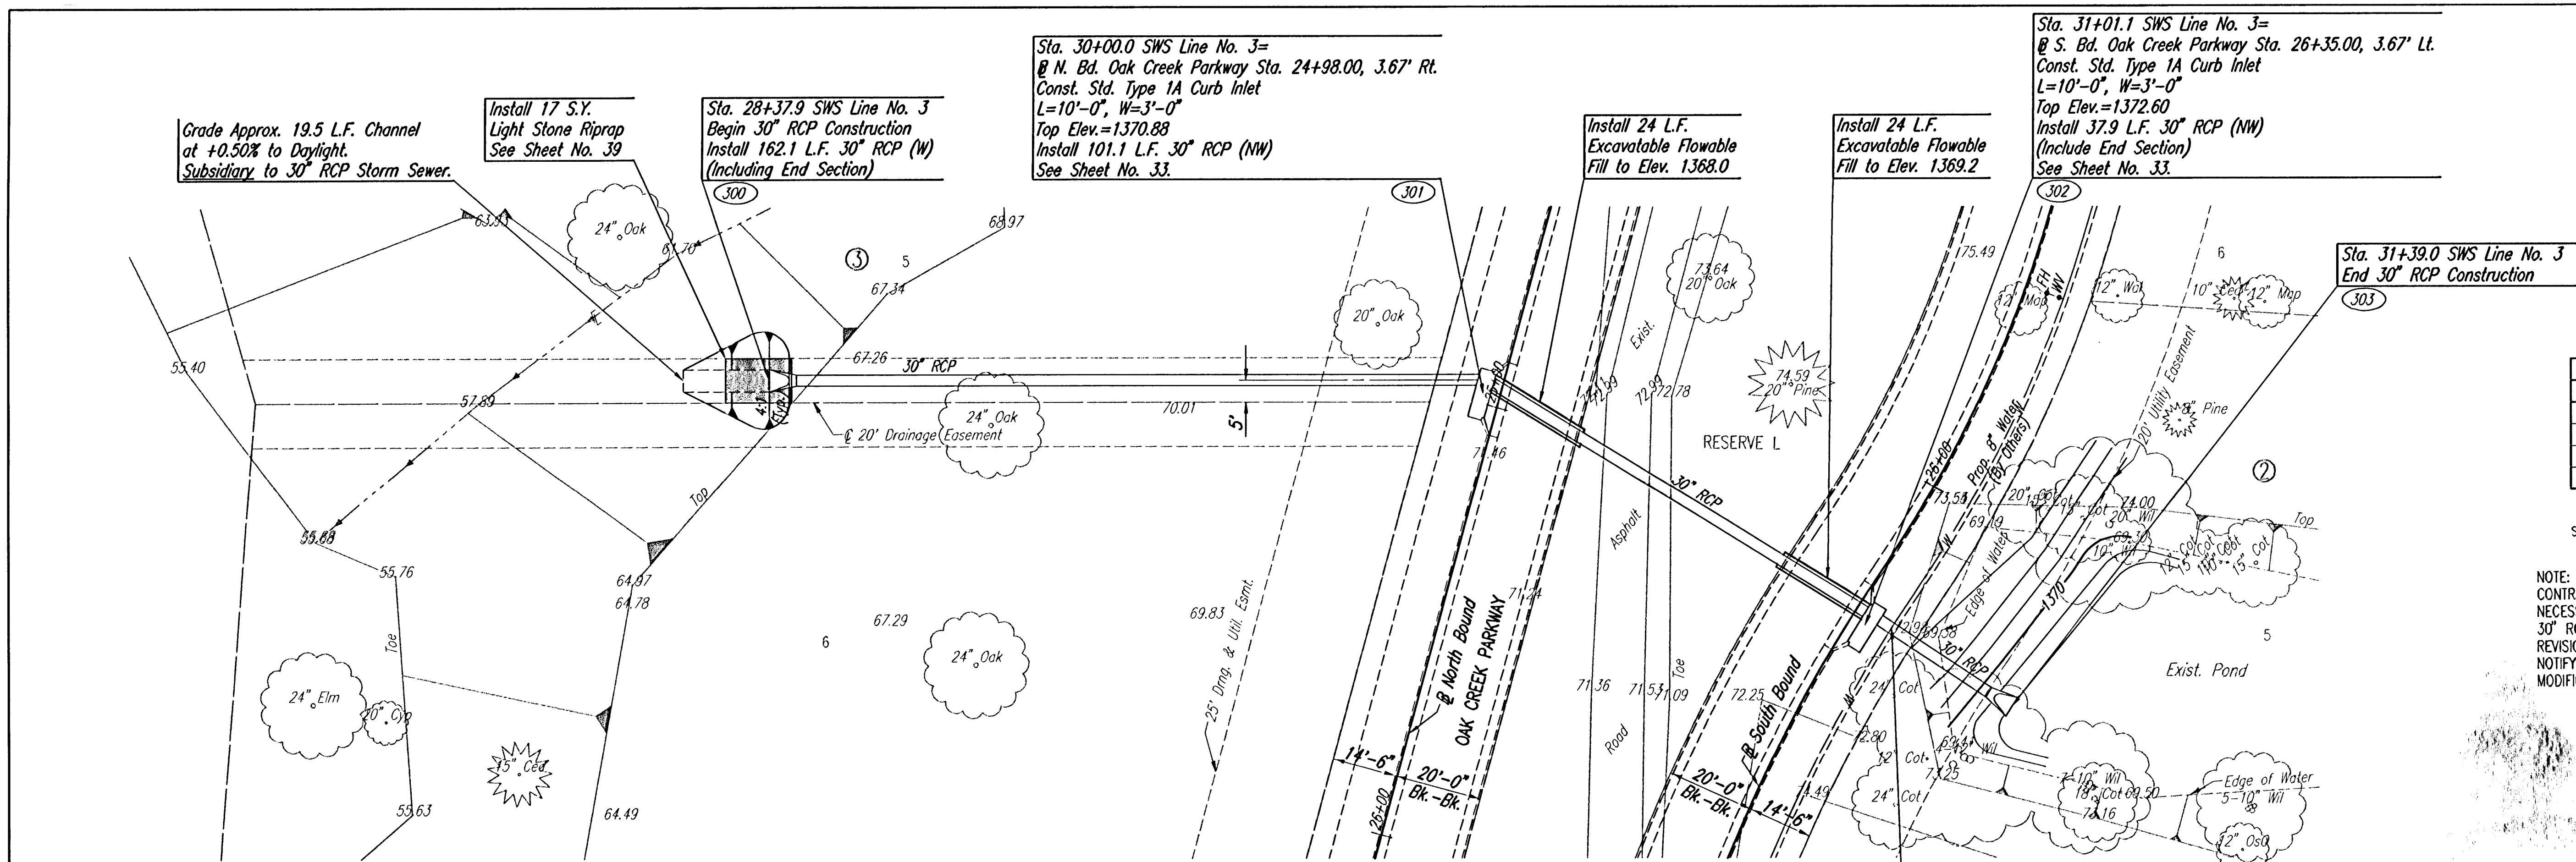

COORDINATE LIST		
POINT	NORTH	EAST
300	385,988.0133	2,373,364.4911
301	385,978.8404	2,373,202.6147
302	386,024.4229	2,373,112.3850
303	386,040.0059	2,373,077.8368

300 = COORDINATE POINT NO.
SEE SHEET NO. 3 FOR PLAT COORDINATES

NOTE:
CONTRACTOR SHALL DE-WATER THE EXISTING POND AS NECESSARY AND ASSESS CONSTRUCTIBILITY OF THE 30" RCP AND GRADING AS SHOWN. IF CONDITIONS WARRANT REVISIONS TO THE DESIGN, THE CONTRACTOR SHALL NOTIFY THE ENGINEER IMMEDIATELY SO THAT APPROPRIATE MODIFICATIONS MAY BE MADE.

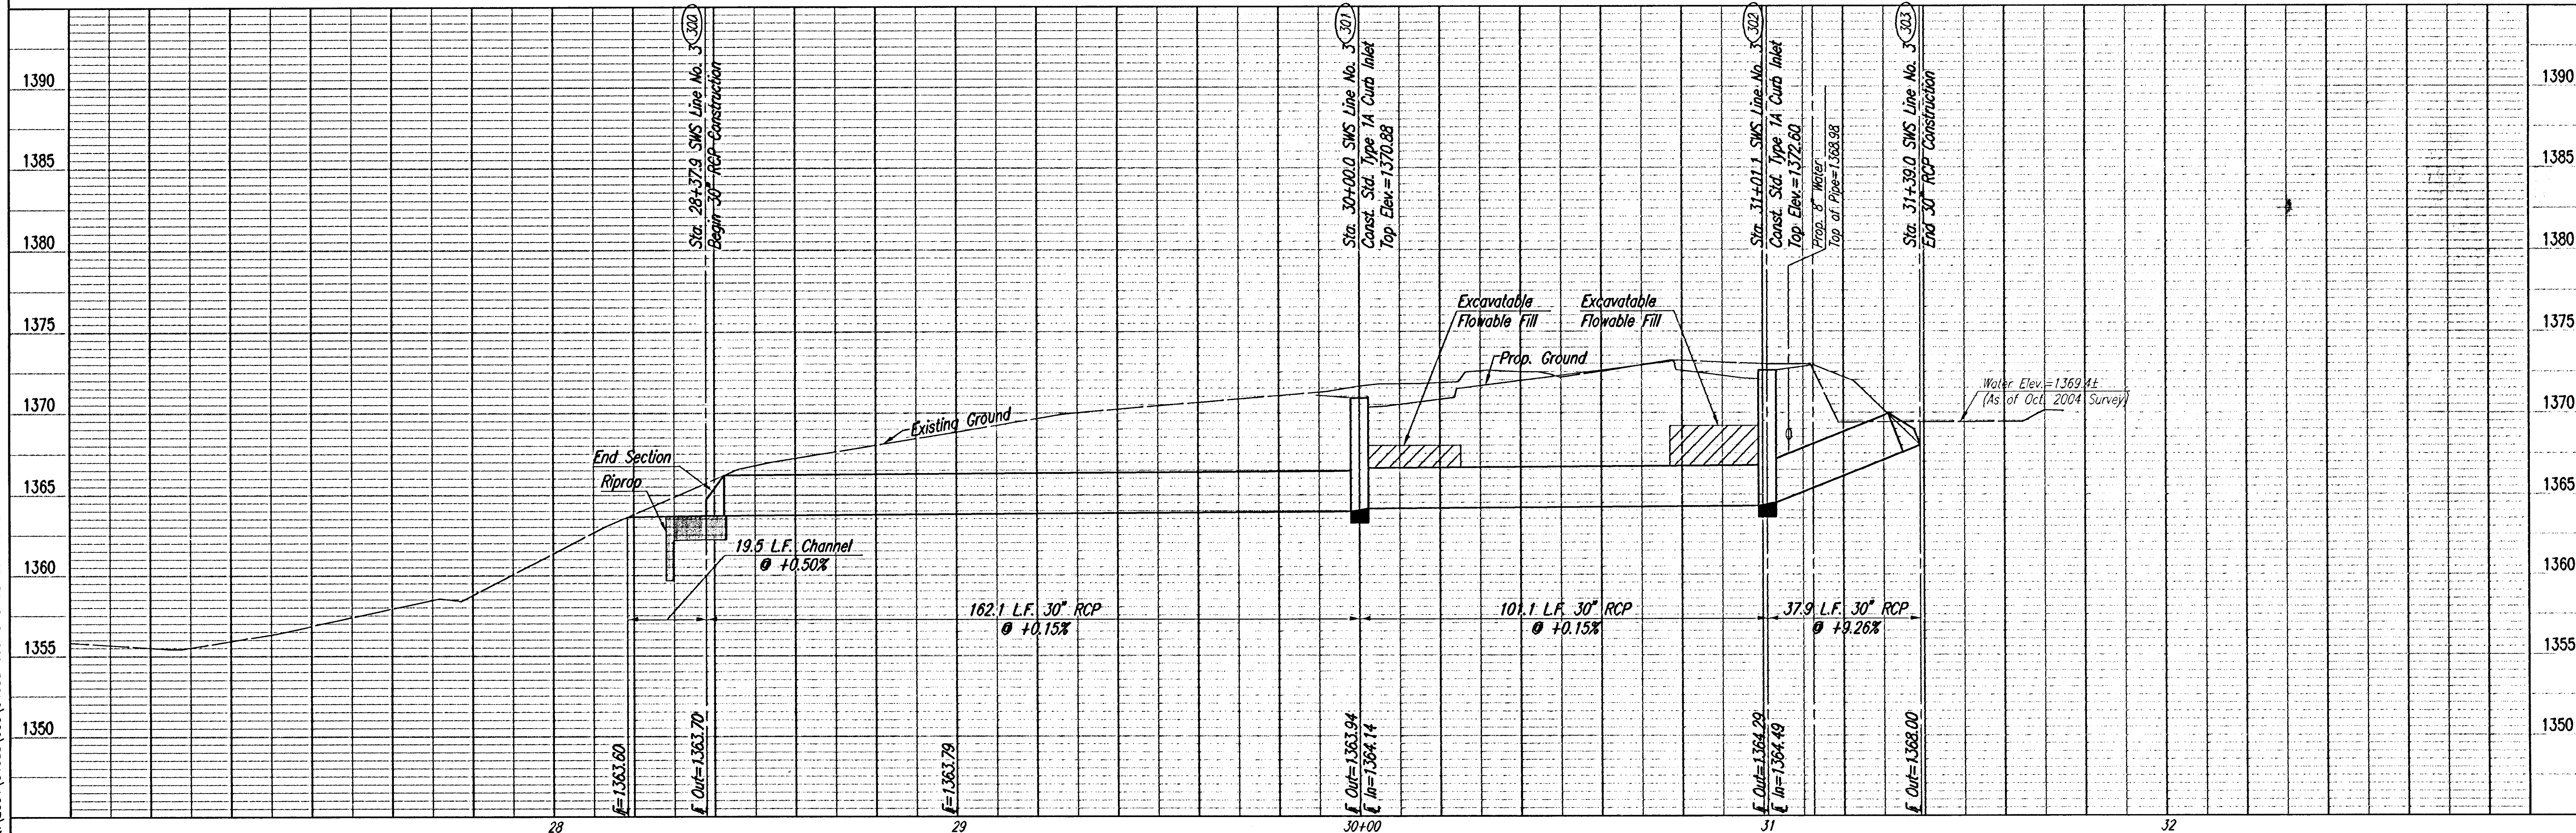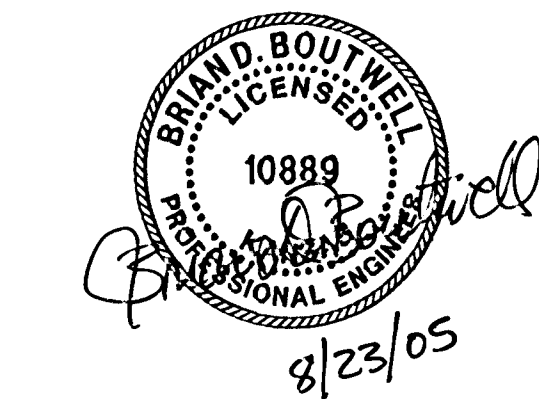

OAK CREEK - PHASE 1 SWS LINE NO. 3

Professional Engineering Consultants, P.A.
303 S. TOPEKA • WICHITA, KANSAS 67202
316-262-2691 • FAX 316-262-3003

JAMES L. ARMOUR, P.E. - CITY ENGINEER
CITY OF WICHITA PROJECT NO. 472-84209

Job No. 35-04688-000
Date OCTOBER 2004

Designed By BDB, BLB
Drawn By BUS