


PLAN	CHECKED	DATE

PROFILE	CHECKED	DATE

DSNR, BUB, OPER, BUS, SCALE: 1"=20.00
 C:\2004\04688\000\04688-000-C-SWS\LINE5-2 08-23-2005 09:01:04 am

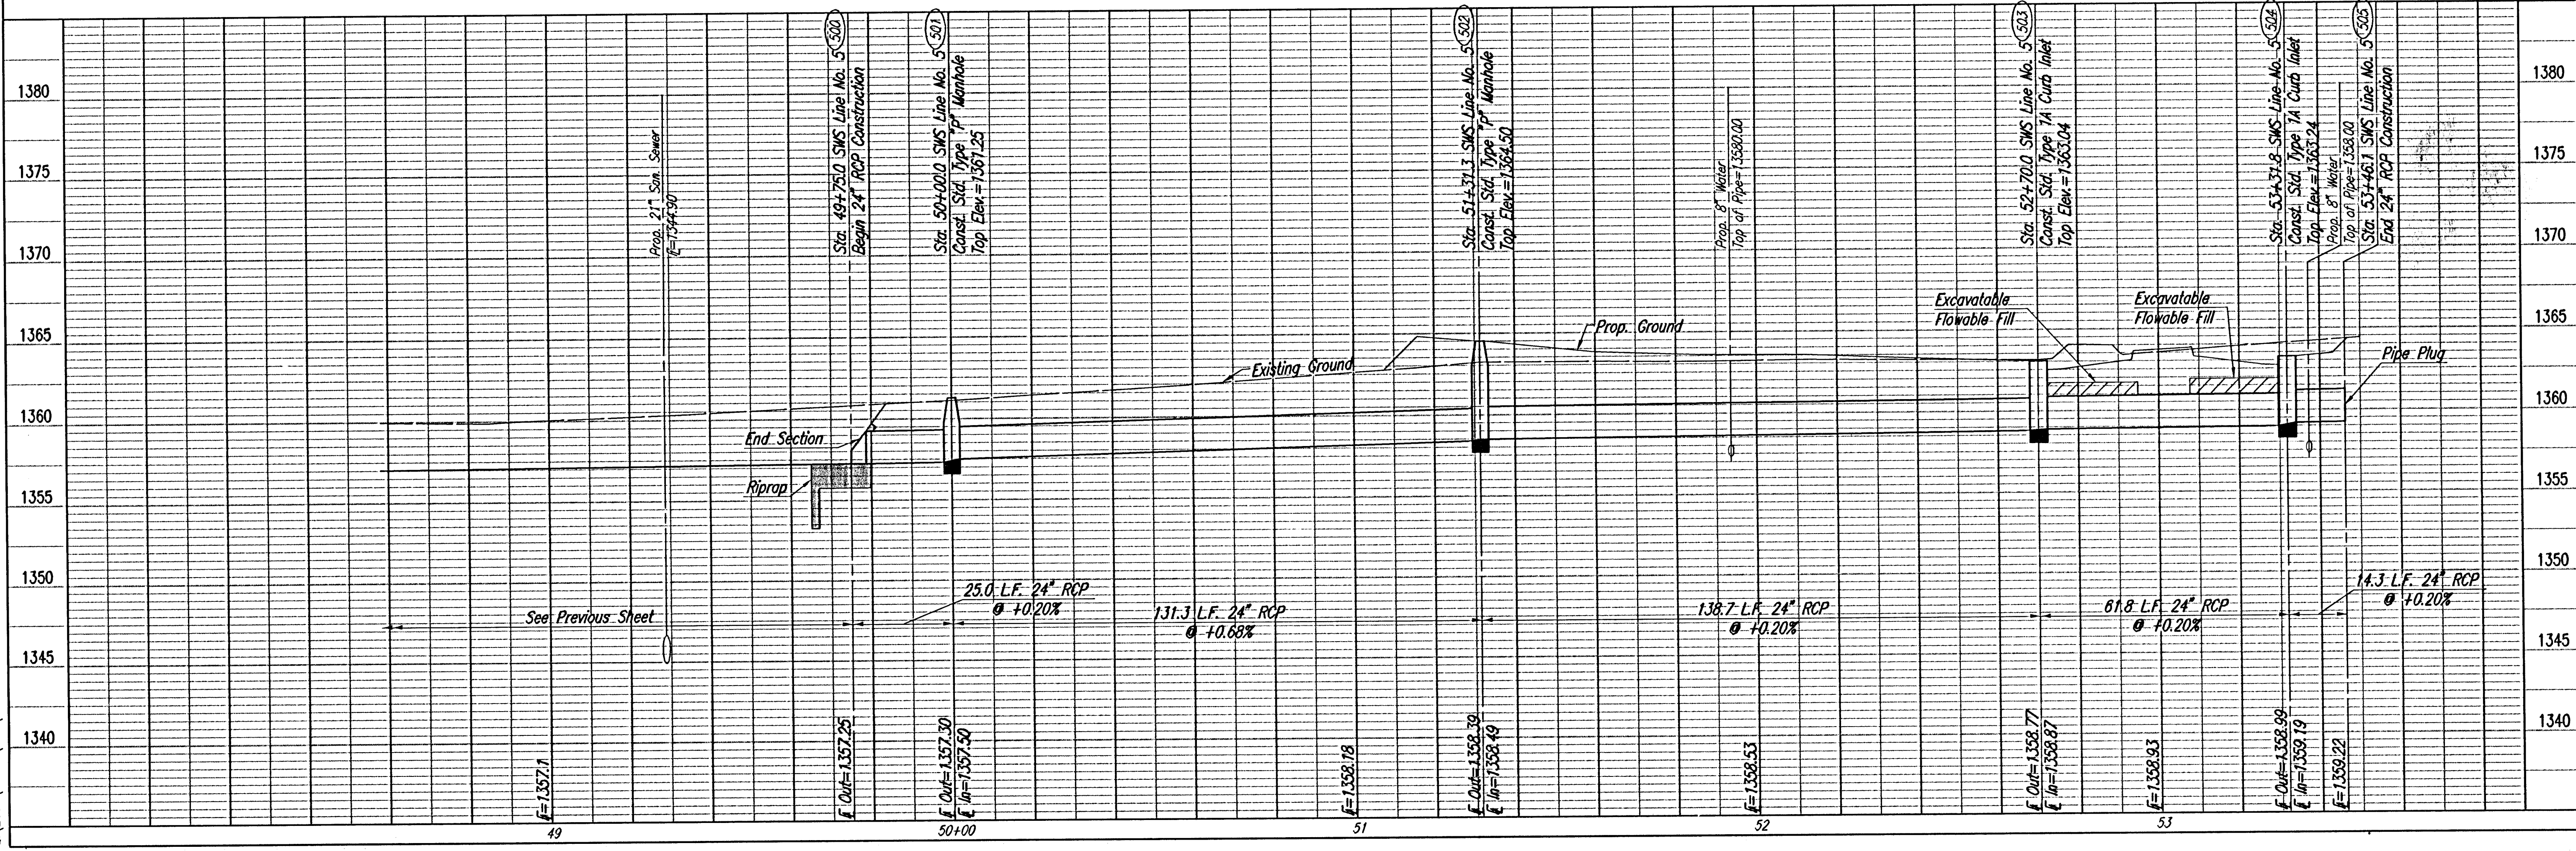

Sta. 49+75.0 SWS Line No. 5
 Const. Std. Type "P" Manhole
 Dia.=4'-0"
 Top Elev.=1361.25
 Install 131.3 L.F. 24" RCP (W)
 (Include End Section)
 See Sheet No. 35.

Sta. 51+31.3 SWS Line No. 5=
 @ N. Bd. Oak Creek Parkway Sta. 33+85.39, 53.65' Rt.
 Const. Std. Type "P" Manhole
 Dia.=4'-0"
 Top Elev.=1364.50
 Install 138.7 L.F. 24" RCP (NW)
 See Sheet No. 35.

Sta. 52+70.0 SWS Line No. 5=
 @ N. Bd. Oak Creek Parkway Sta. 35+15.00, 3.67' Rt.
 Const. Std. Type 1A Curb Inlet
 L=5'-0", W=4'-0"
 Top Elev.=1363.04
 Install 61.8 L.F. 24" RCP (W)
 See Sheet No. 32.

Sta. 53+31.8 SWS Line No. 5=
 @ S. Bd. Oak Creek Parkway Sta. 36+04.70, 3.67' Lt.
 Const. Std. Type 1A Curb Inlet
 L=5'-0", W=3'-0"
 Top Elev.=1363.24
 Install 14.3 L.F. 24" RCP (W)
 See Sheet No. 32.


CAUTION !!!
 Proposed 8" Water
 City of Wichita

Sta. 53+46.1 SWS Line No. 5
 End 24" RCP Construction
 Install Pipe Plug
 See Sheet No. 38.

COORDINATE LIST		
POINT	NORTH	EAST
500	386,851.5353	2,373,292.0405
501	386,834.4739	2,373,273.7673
502	386,832.2219	2,373,142.4394
503	386,960.9674	2,373,090.7429
504	386,959.9070	2,373,028.9120
505	386,959.6614	2,373,014.5874

500 = COORDINATE POINT NO.
 SEE SHEET NO. 3 FOR PLAT COORDINATES

SCALE: 1"=20'

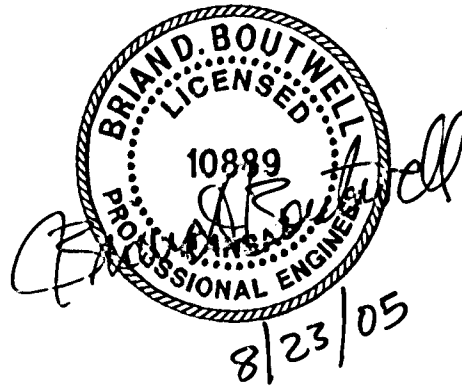

SWS LINE NO. 5

Professional Engineering Consultants, P.A.
 303 S. TOPEKA • WICHITA, KANSAS 67202
 316-262-2691 • FAX 316-262-3003

JAMES L. ARNOUX, P.E. - CITY ENGINEER
 CITY OF WICHITA PROJECT NO. 472-84209

Job No. 35-04688-000
 Drawn By: BDB, BLB
 Date: OCTOBER 2004