


PLAN	CHECKED	BY	DATE
	CHECKED		

PROFILE	CHECKED	BY	DATE
	CHECKED		

DSNR: BLB OPER: BUS SCALE: 1"=20.00
Q:\2004\04688\000\04688-000-C-SWLINE6 08-23-2005 09:28:04 am

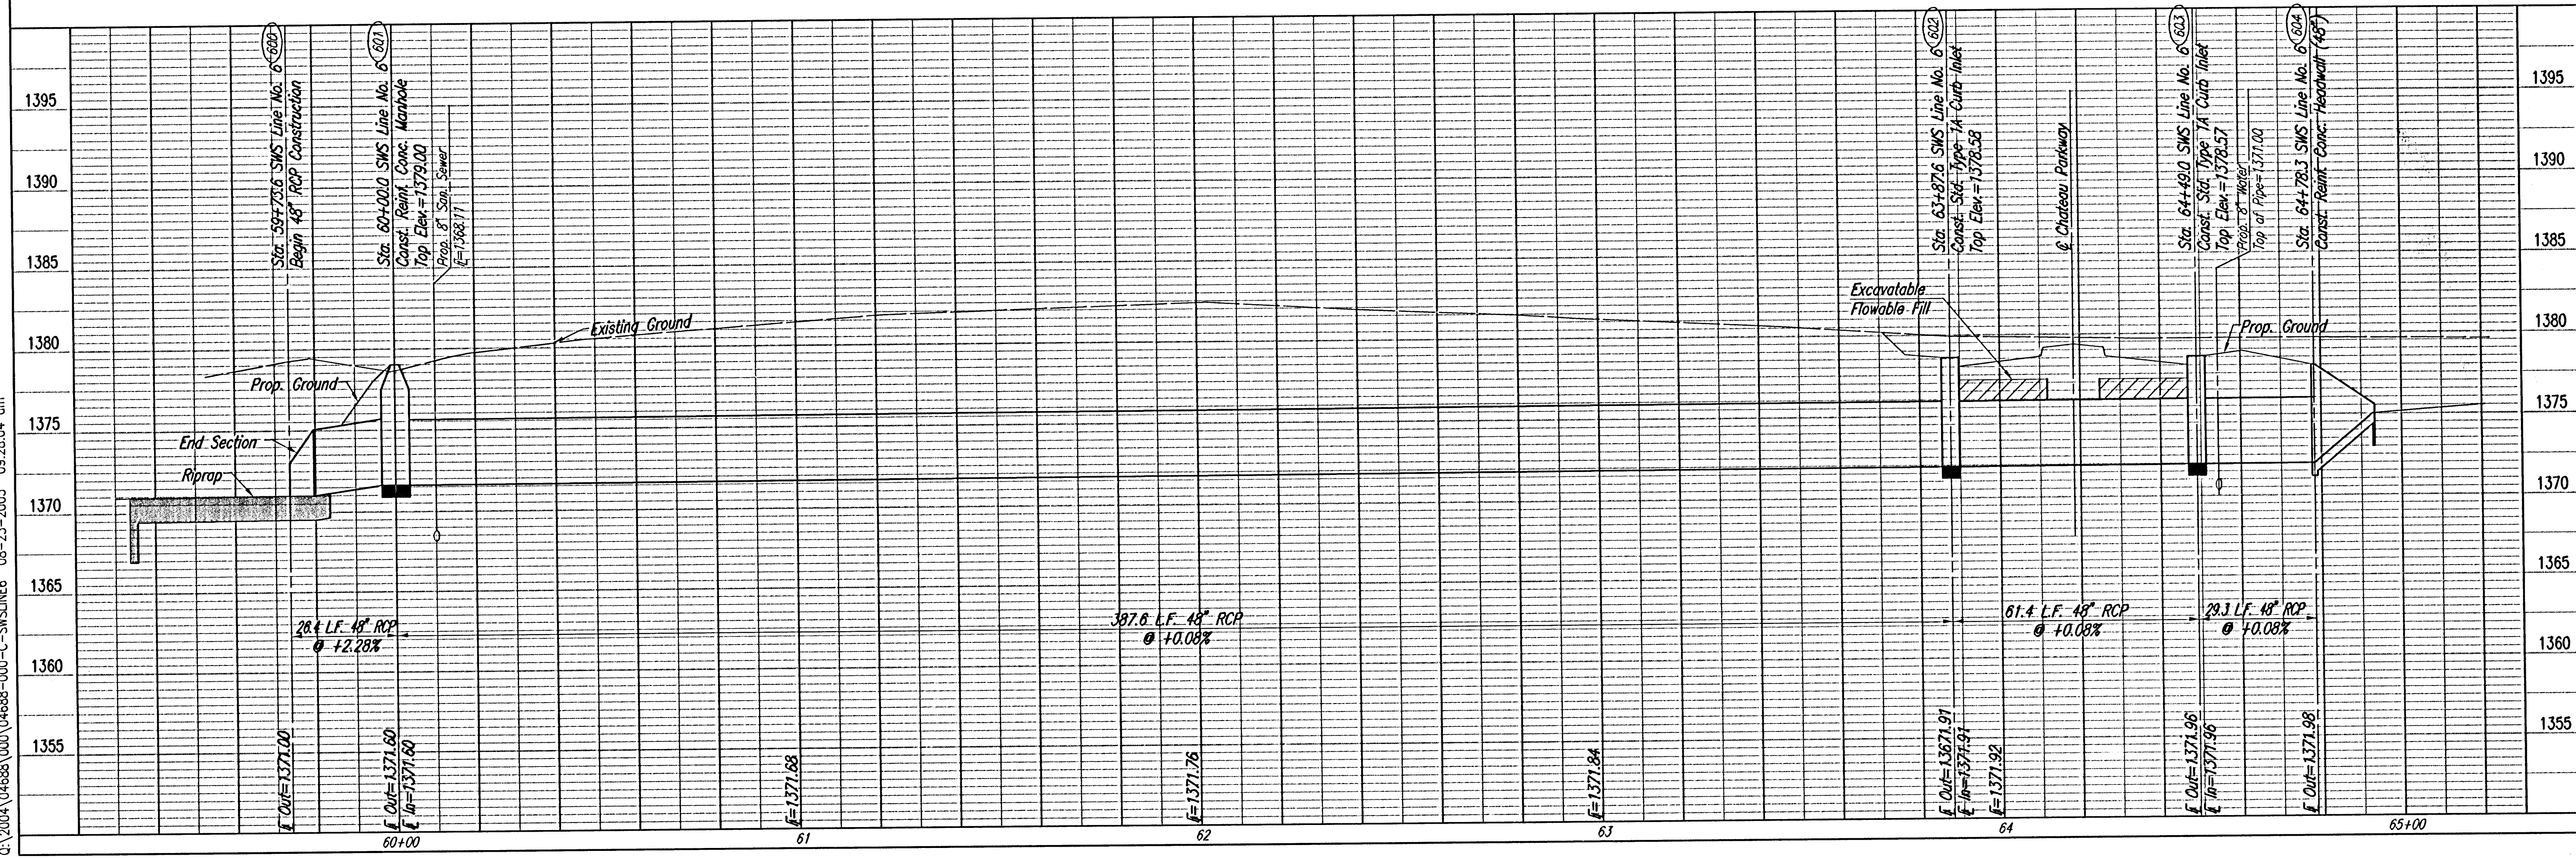

PLAN	CHECKED	BY	DATE
	CHECKED		

PROFILE	CHECKED	BY	DATE
	CHECKED		

DSNR: BLB OPER: BUS SCALE: 1"=20.00
Q:\2004\04688\000\04688-000-C-SWLINE6 08-23-2005 09:28:04 am

