
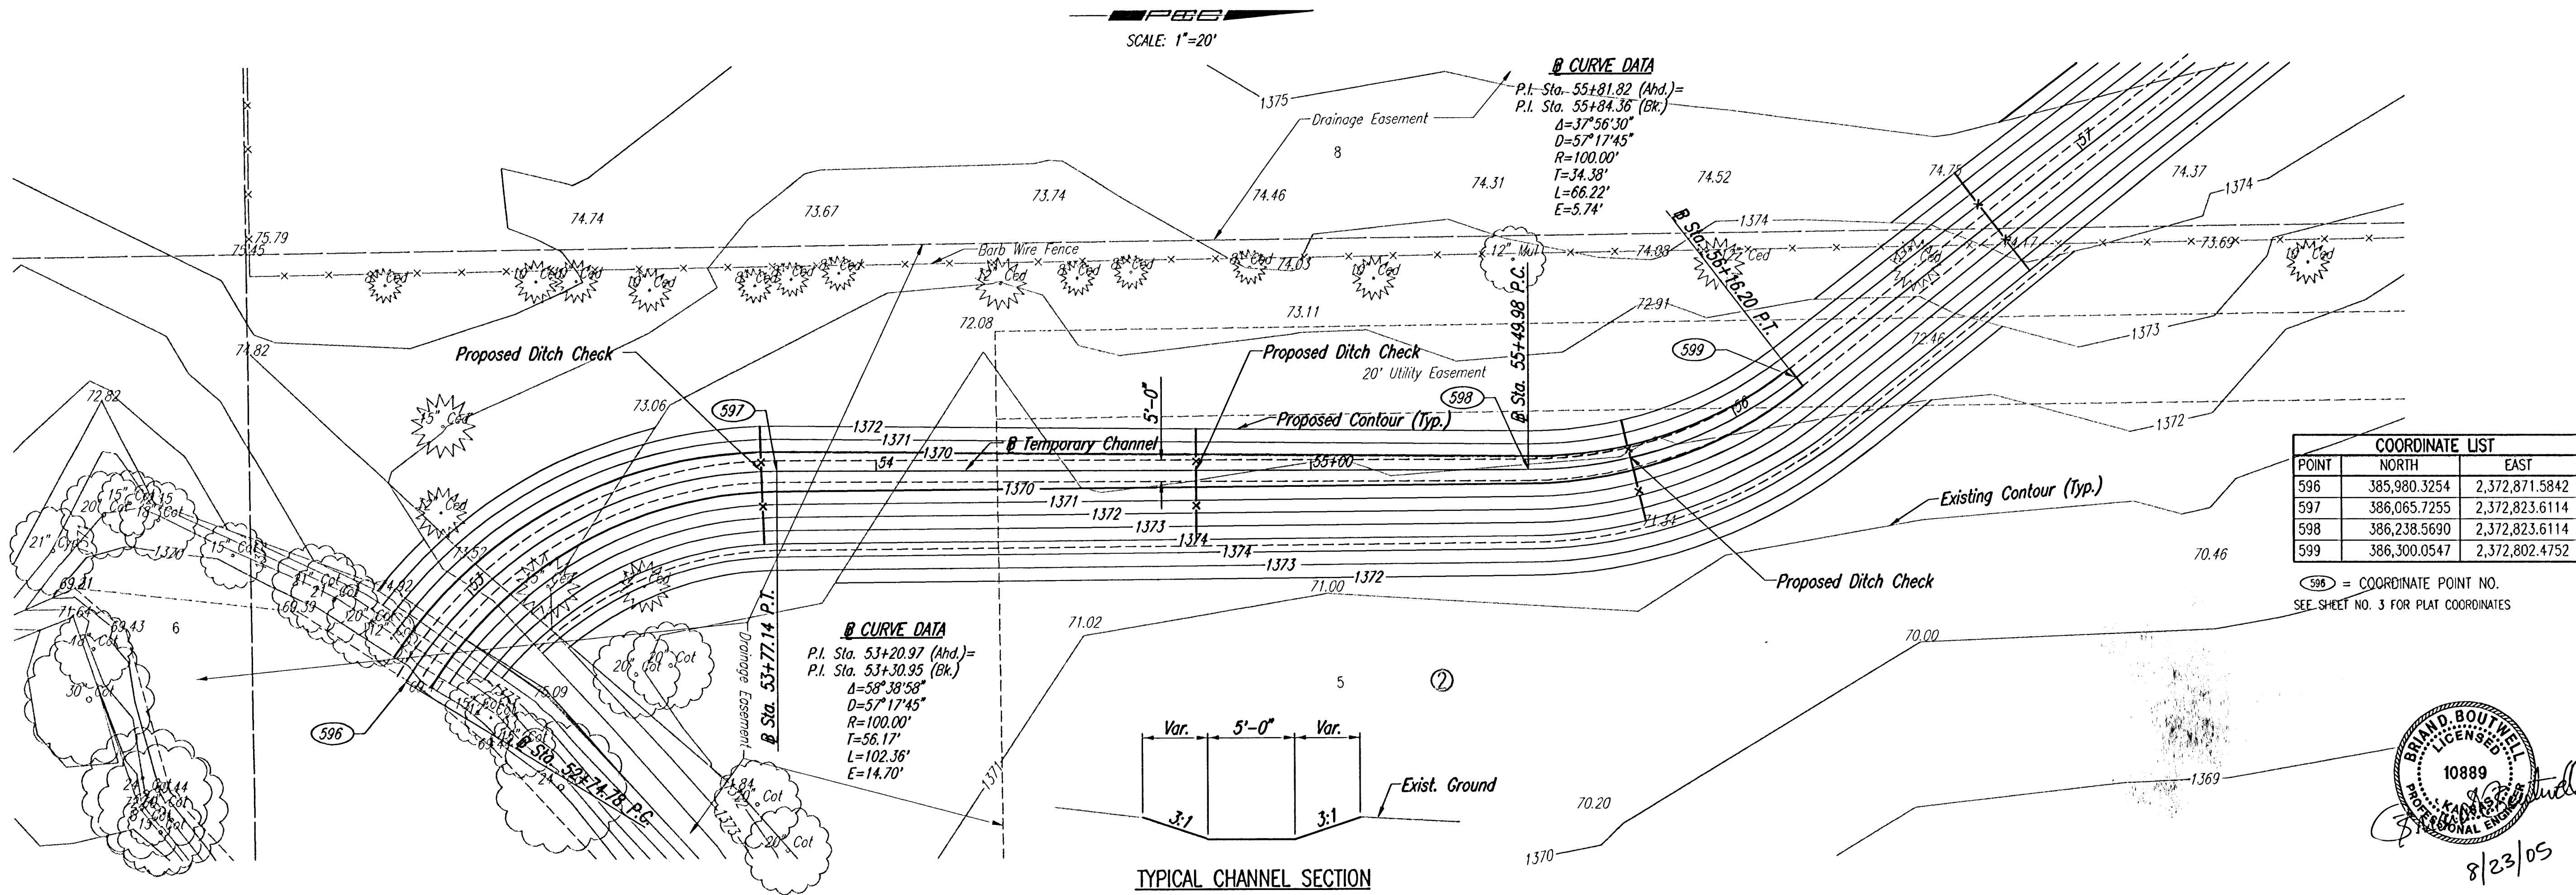


PLAN	CHECKED	DATE


PROFILE	CHECKED	DATE

DSNR: BLB OPER: BUS SCALE: 1"=20.00
Q: 2004-04-688-000-000-C-CHANNEL-52-56 08-23-2005 08:57:33 am

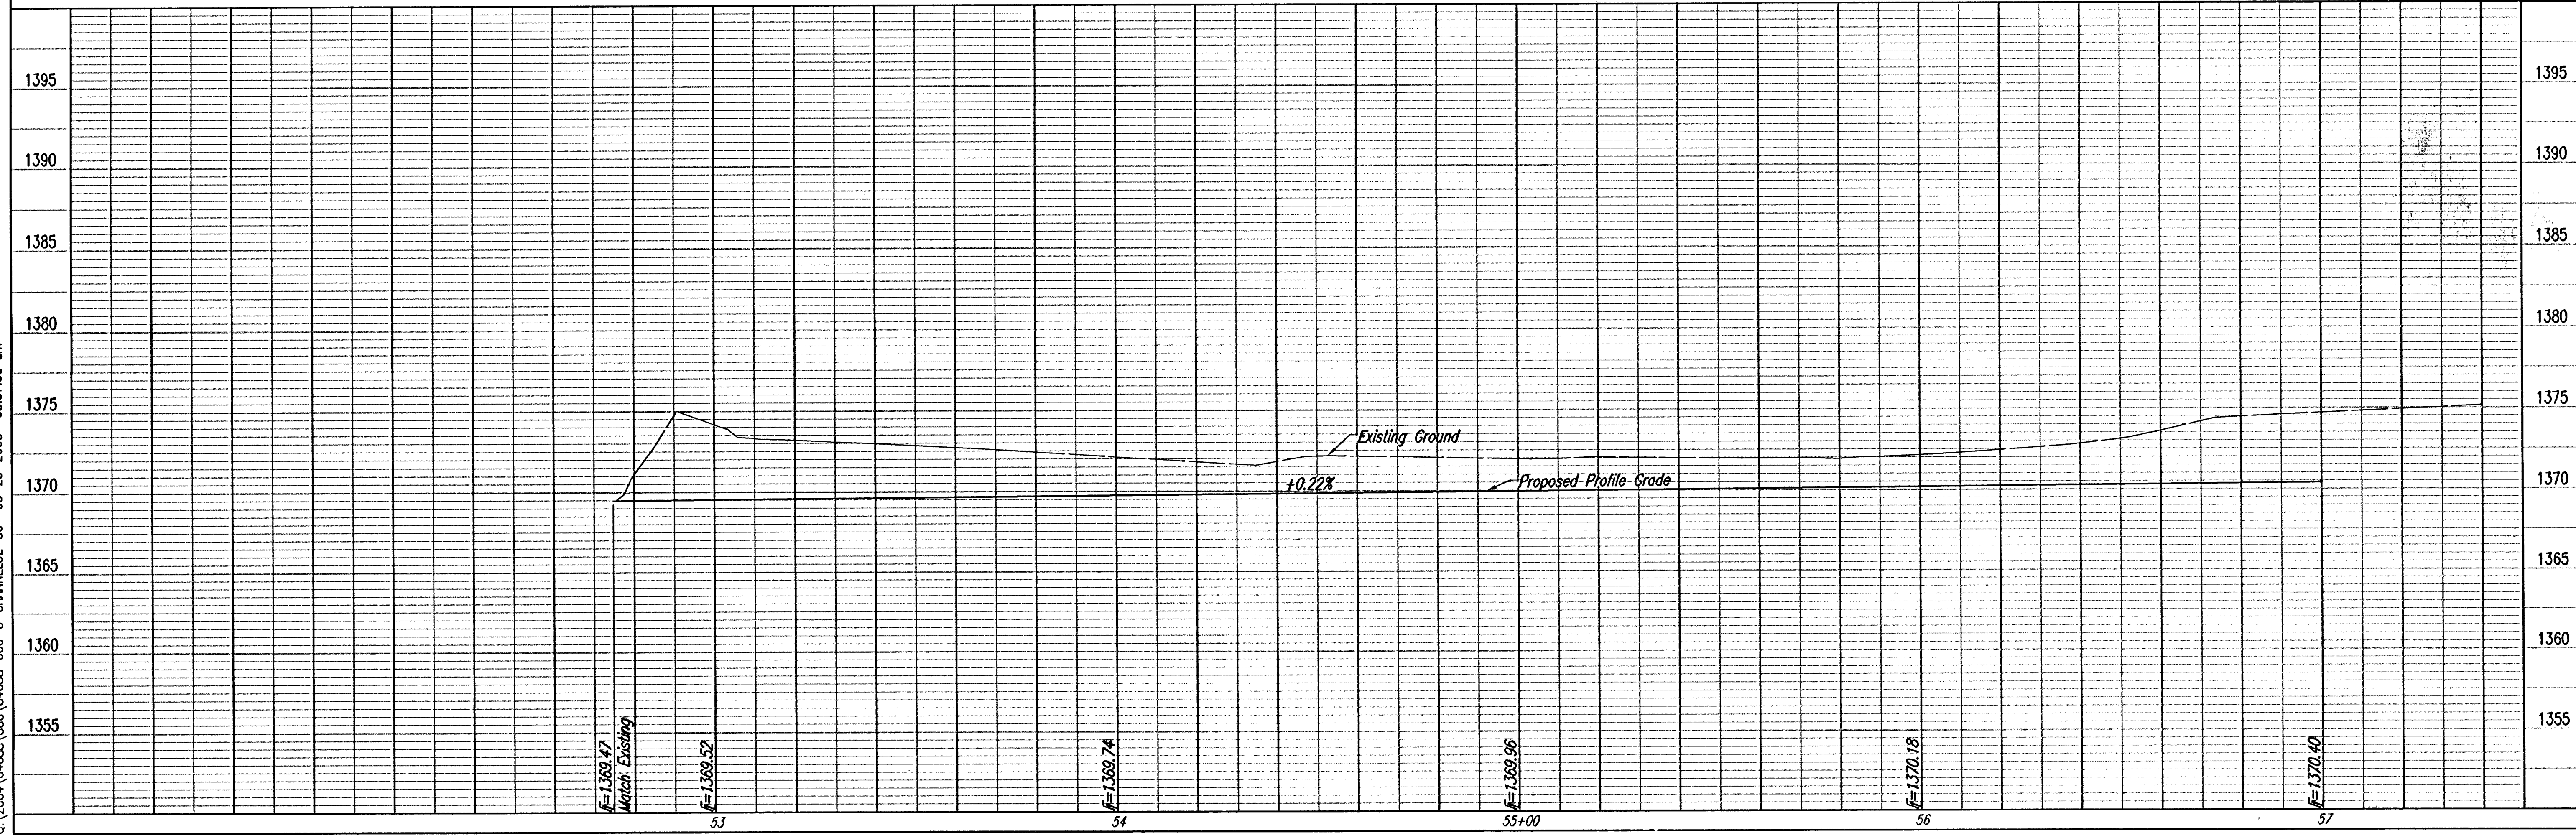

COORDINATE LIST		
POINT	NORTH	EAST
596	385,980.3254	2,372,871.5842
597	386,065.7255	2,372,823.6114
598	386,238.5690	2,372,823.6114
599	386,300.0547	2,372,802.4752

598 = COORDINATE POINT NO.
SEE SHEET NO. 3 FOR PLAN COORDINATES

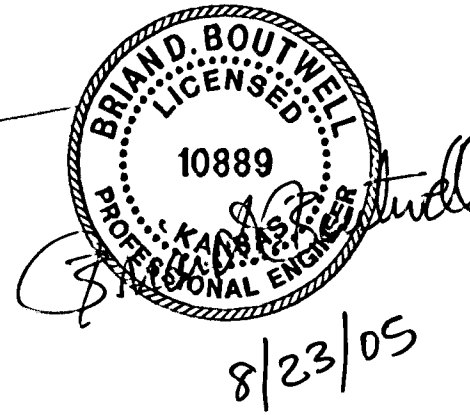

OAK CREEK - PHASE 1
TEMPORARY CHANNEL (EAST)
STA 52+74.78 TO 57+00
JAMES L. ARMOUR, P.E.-CITY ENGINEER
CITY OF WICHITA PROJECT NO. 472-84209

Professional Engineering Consultants, P.A.
303 S. DORSEY WICHITA, KANSAS 67202
316-262-8691 FAX 316-262-3003
Designed By: BDB, BLB
Drawn By: BUS
Job No.: 35-04688-000
Date: October 2004