


DSNR: BLB OPER: BUS SCALE: 1"=1.00
C:\2004\04688\000\X-SECS\oak creek prkwy ne lane\04688-000-C-s002 08-23-2005 08:34:51 am

NOTE BOOK	TEMPLATE
NO.	NO.
AREAS	CHECKED

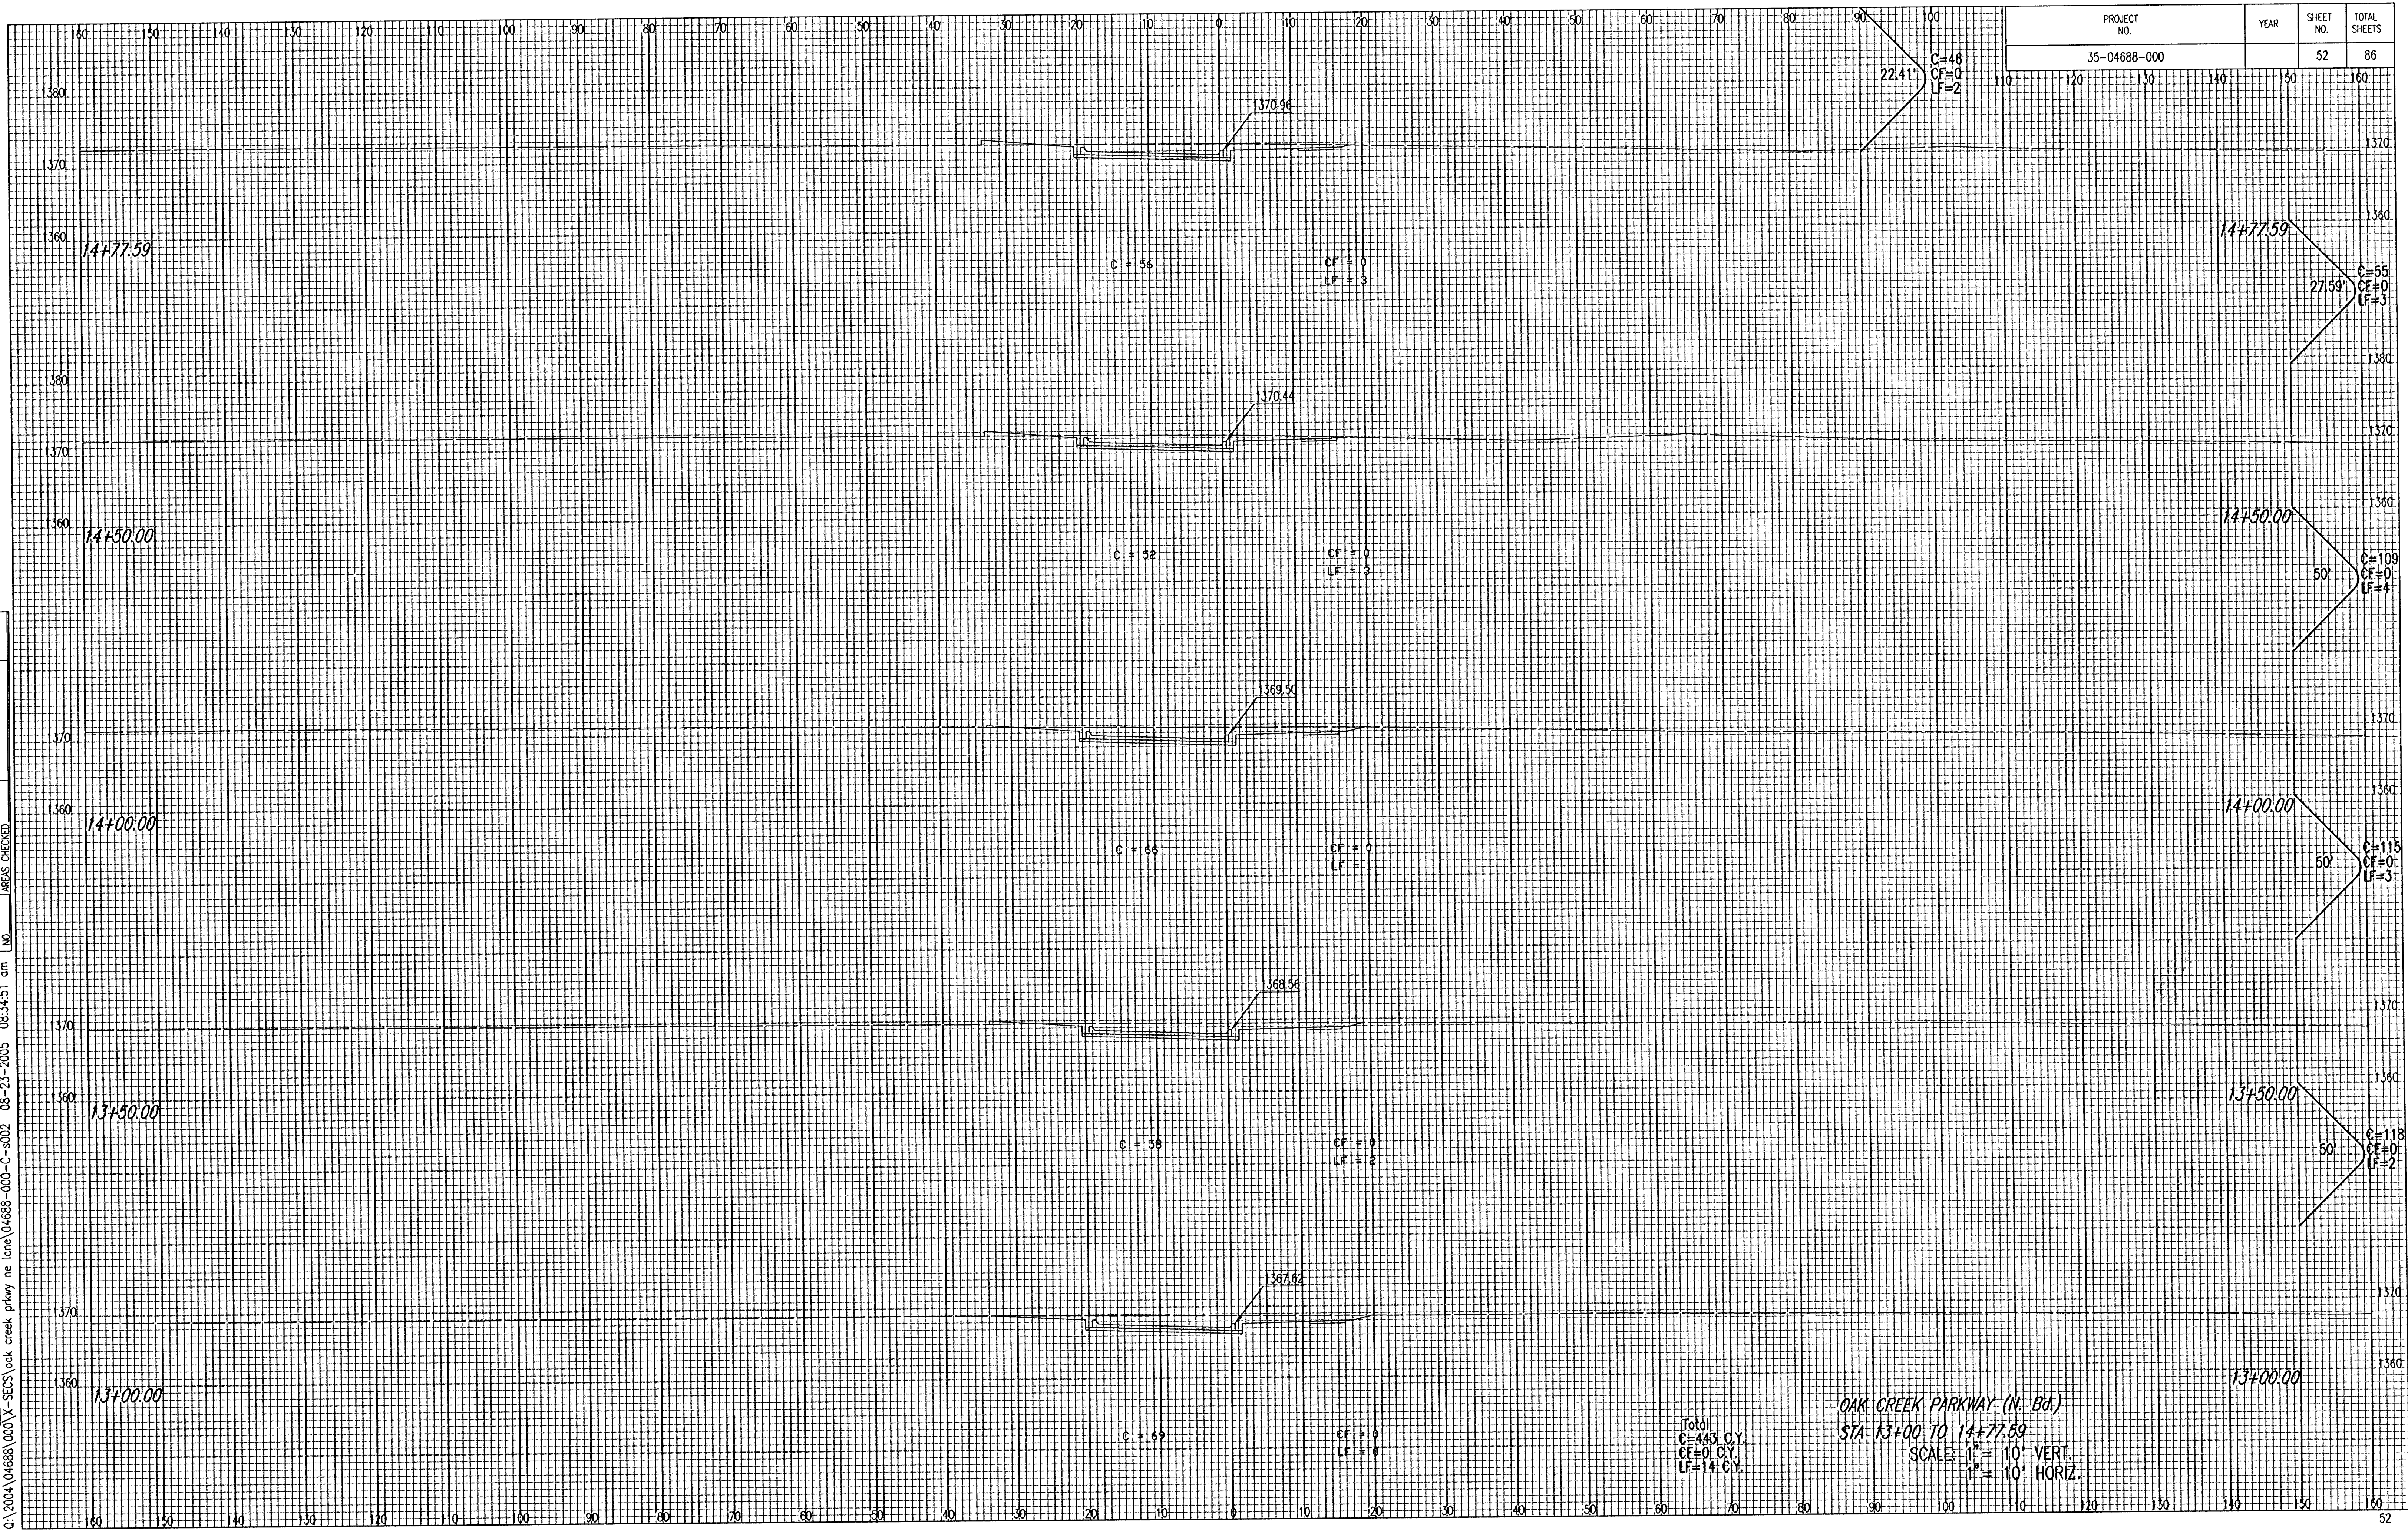

Total:
CF=443 CY.
CF=0 CY.
LF=14 CY.

OAK CREEK PARKWAY (N. Bd.)
STA 13+00 TO 14+77.59
SCALE: 1"= 10' VERT.
1"= 10' HORIZ.

PROJECT NO.	YEAR	SHEET NO.	TOTAL SHEETS
35-04688-000		52	86