


NOTE BOOK	TEMPLATE
NO.	AREAS
	AREAS CHECKED

DSNR: BLB OPER: BLS SCALE: 1"=1.00
 Q:\2004\04688\000\X-SECS\oak creek prway ne lane\04688-000-C-s004 08-23-2005 08:35:27 am

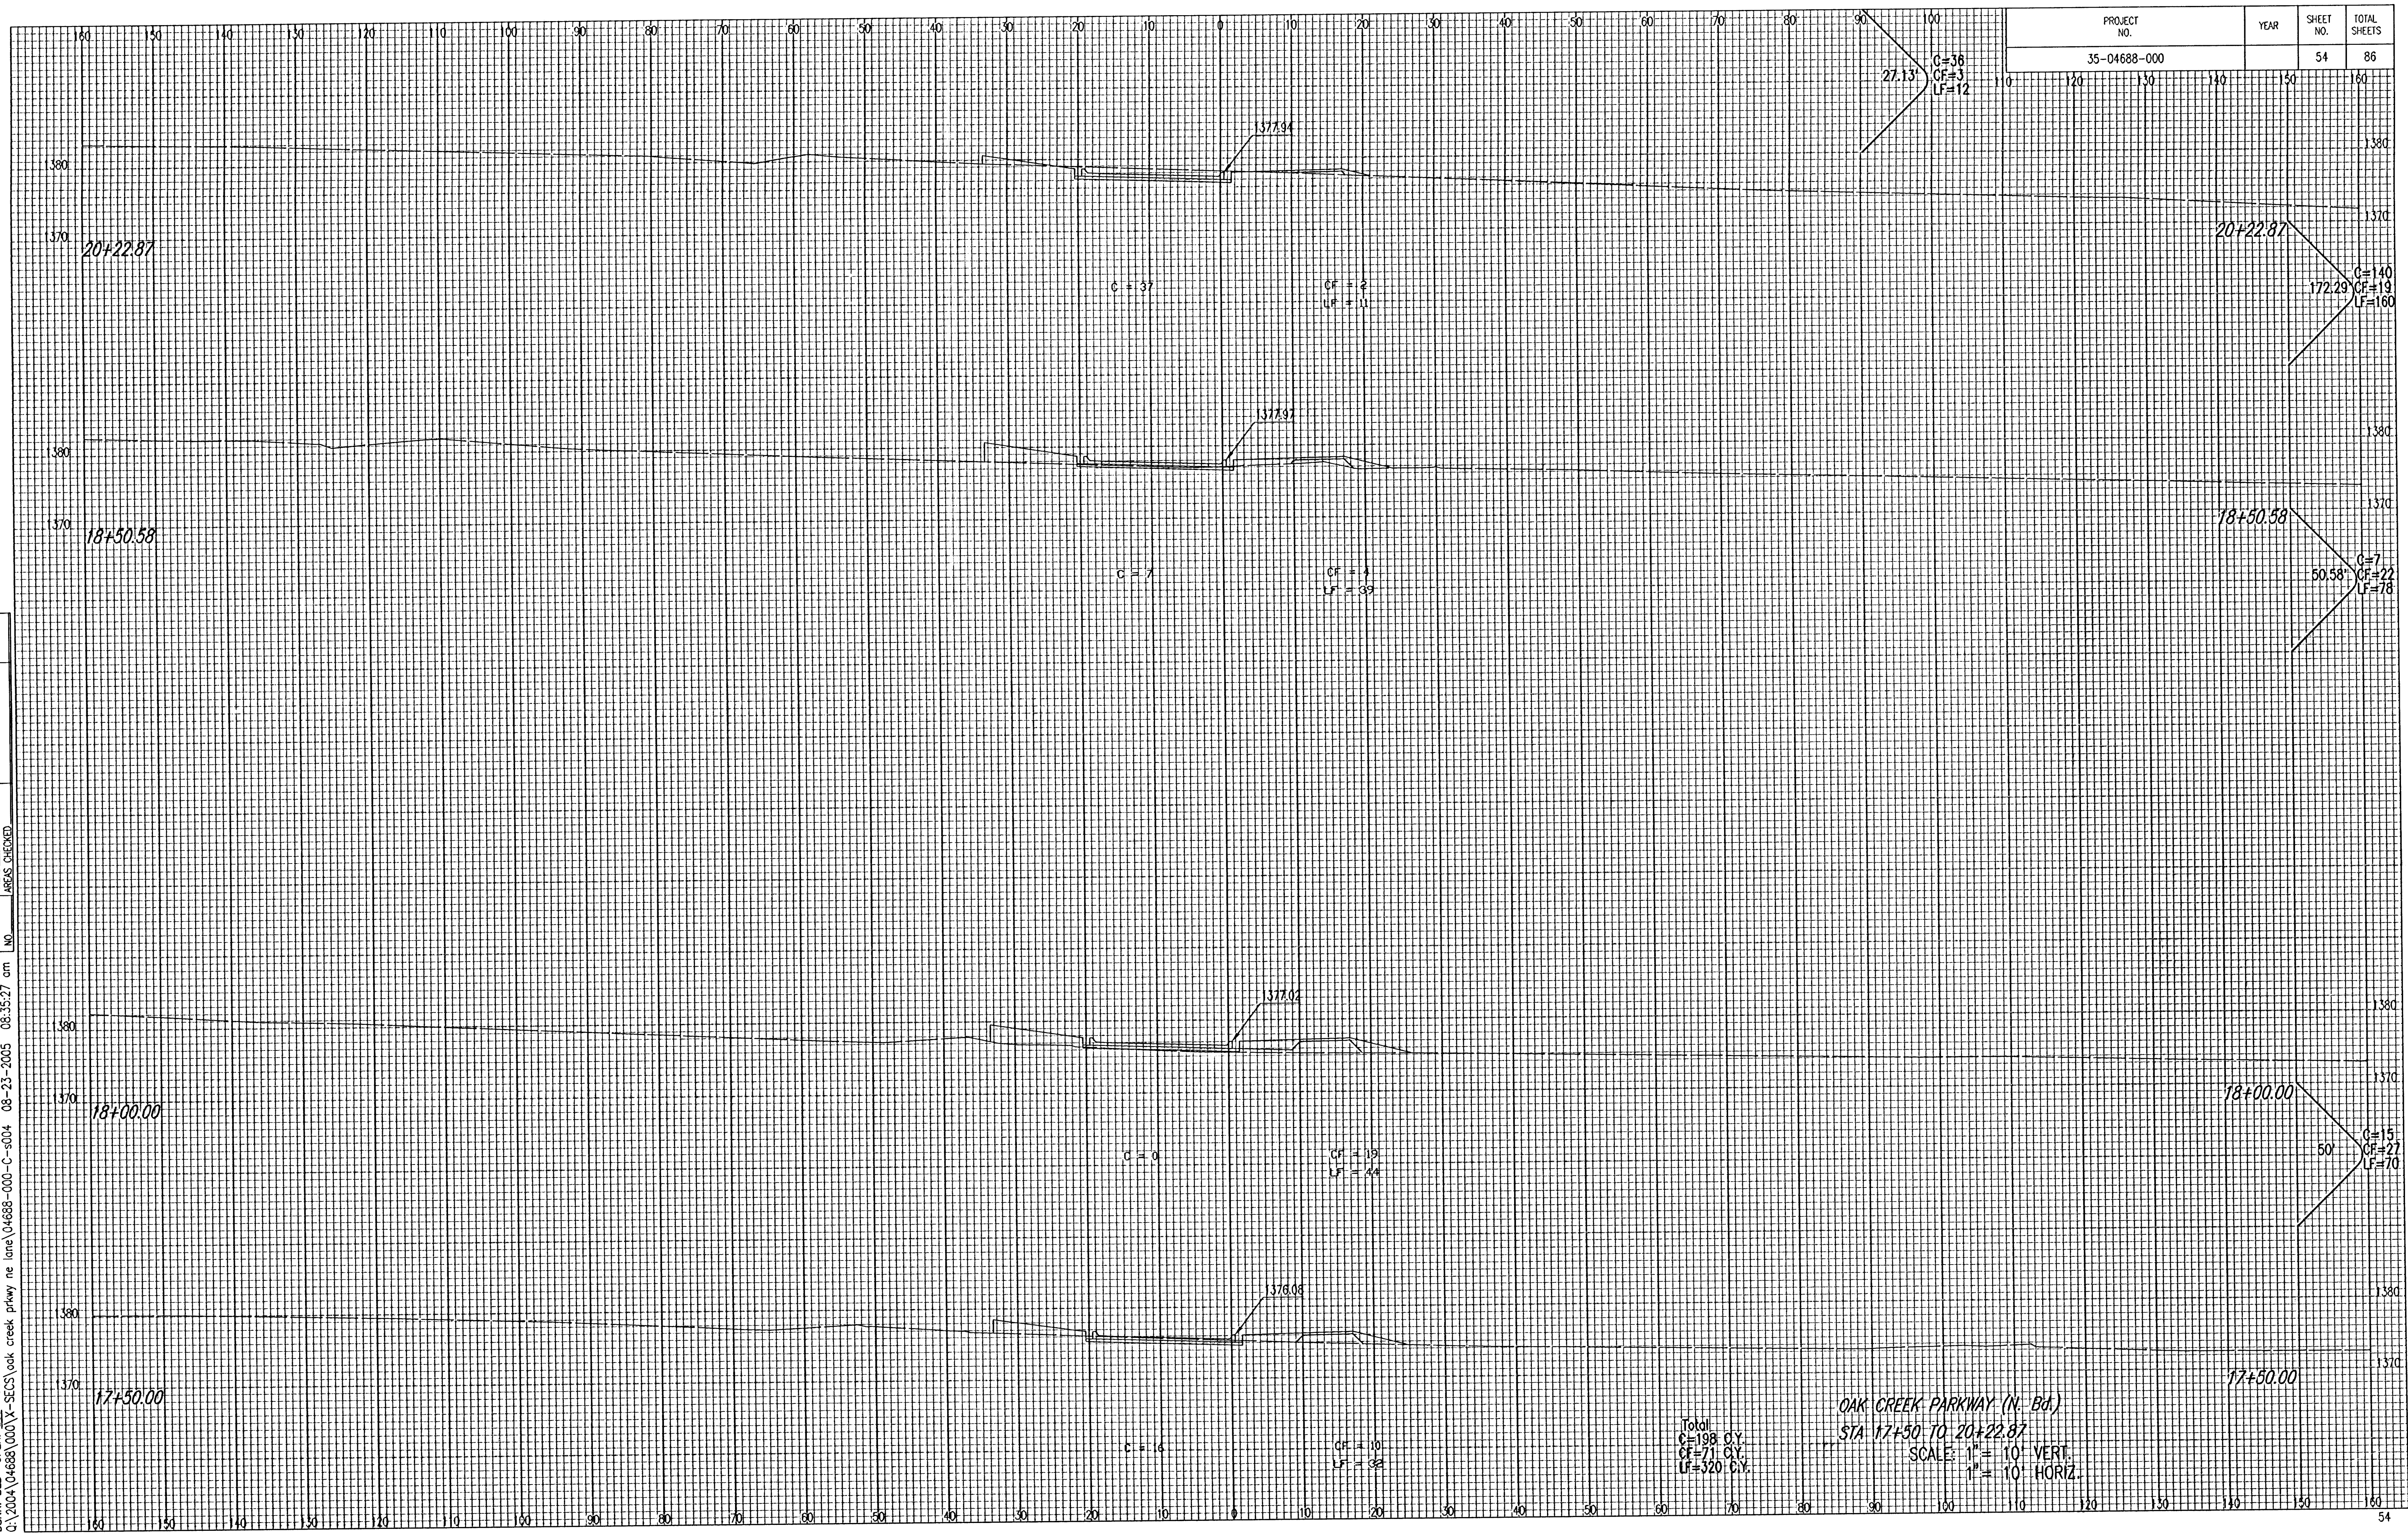

Total
 C=198 CY
 CF=71 CY
 LF=320 CY

OAK CREEK PARKWAY (N. Bd.)
 STA 17+50 TO 20+22.87
 SCALE: 1" = 10' VERT.
 1" = 10' HORIZ.

PROJECT NO.	YEAR	SHEET NO.	TOTAL SHEETS
35-04688-000		54	86