


NOTE BOOK	NO
TEMPLATE	
AREAS	
AREAS CHECKED	

DSNR: BLB OPER: BJS SCALE: 1"=1.00
Q:\2004\04688\000\X-SECS\oak creek prkwy ne lane 08-23-2005 08:35:46 am

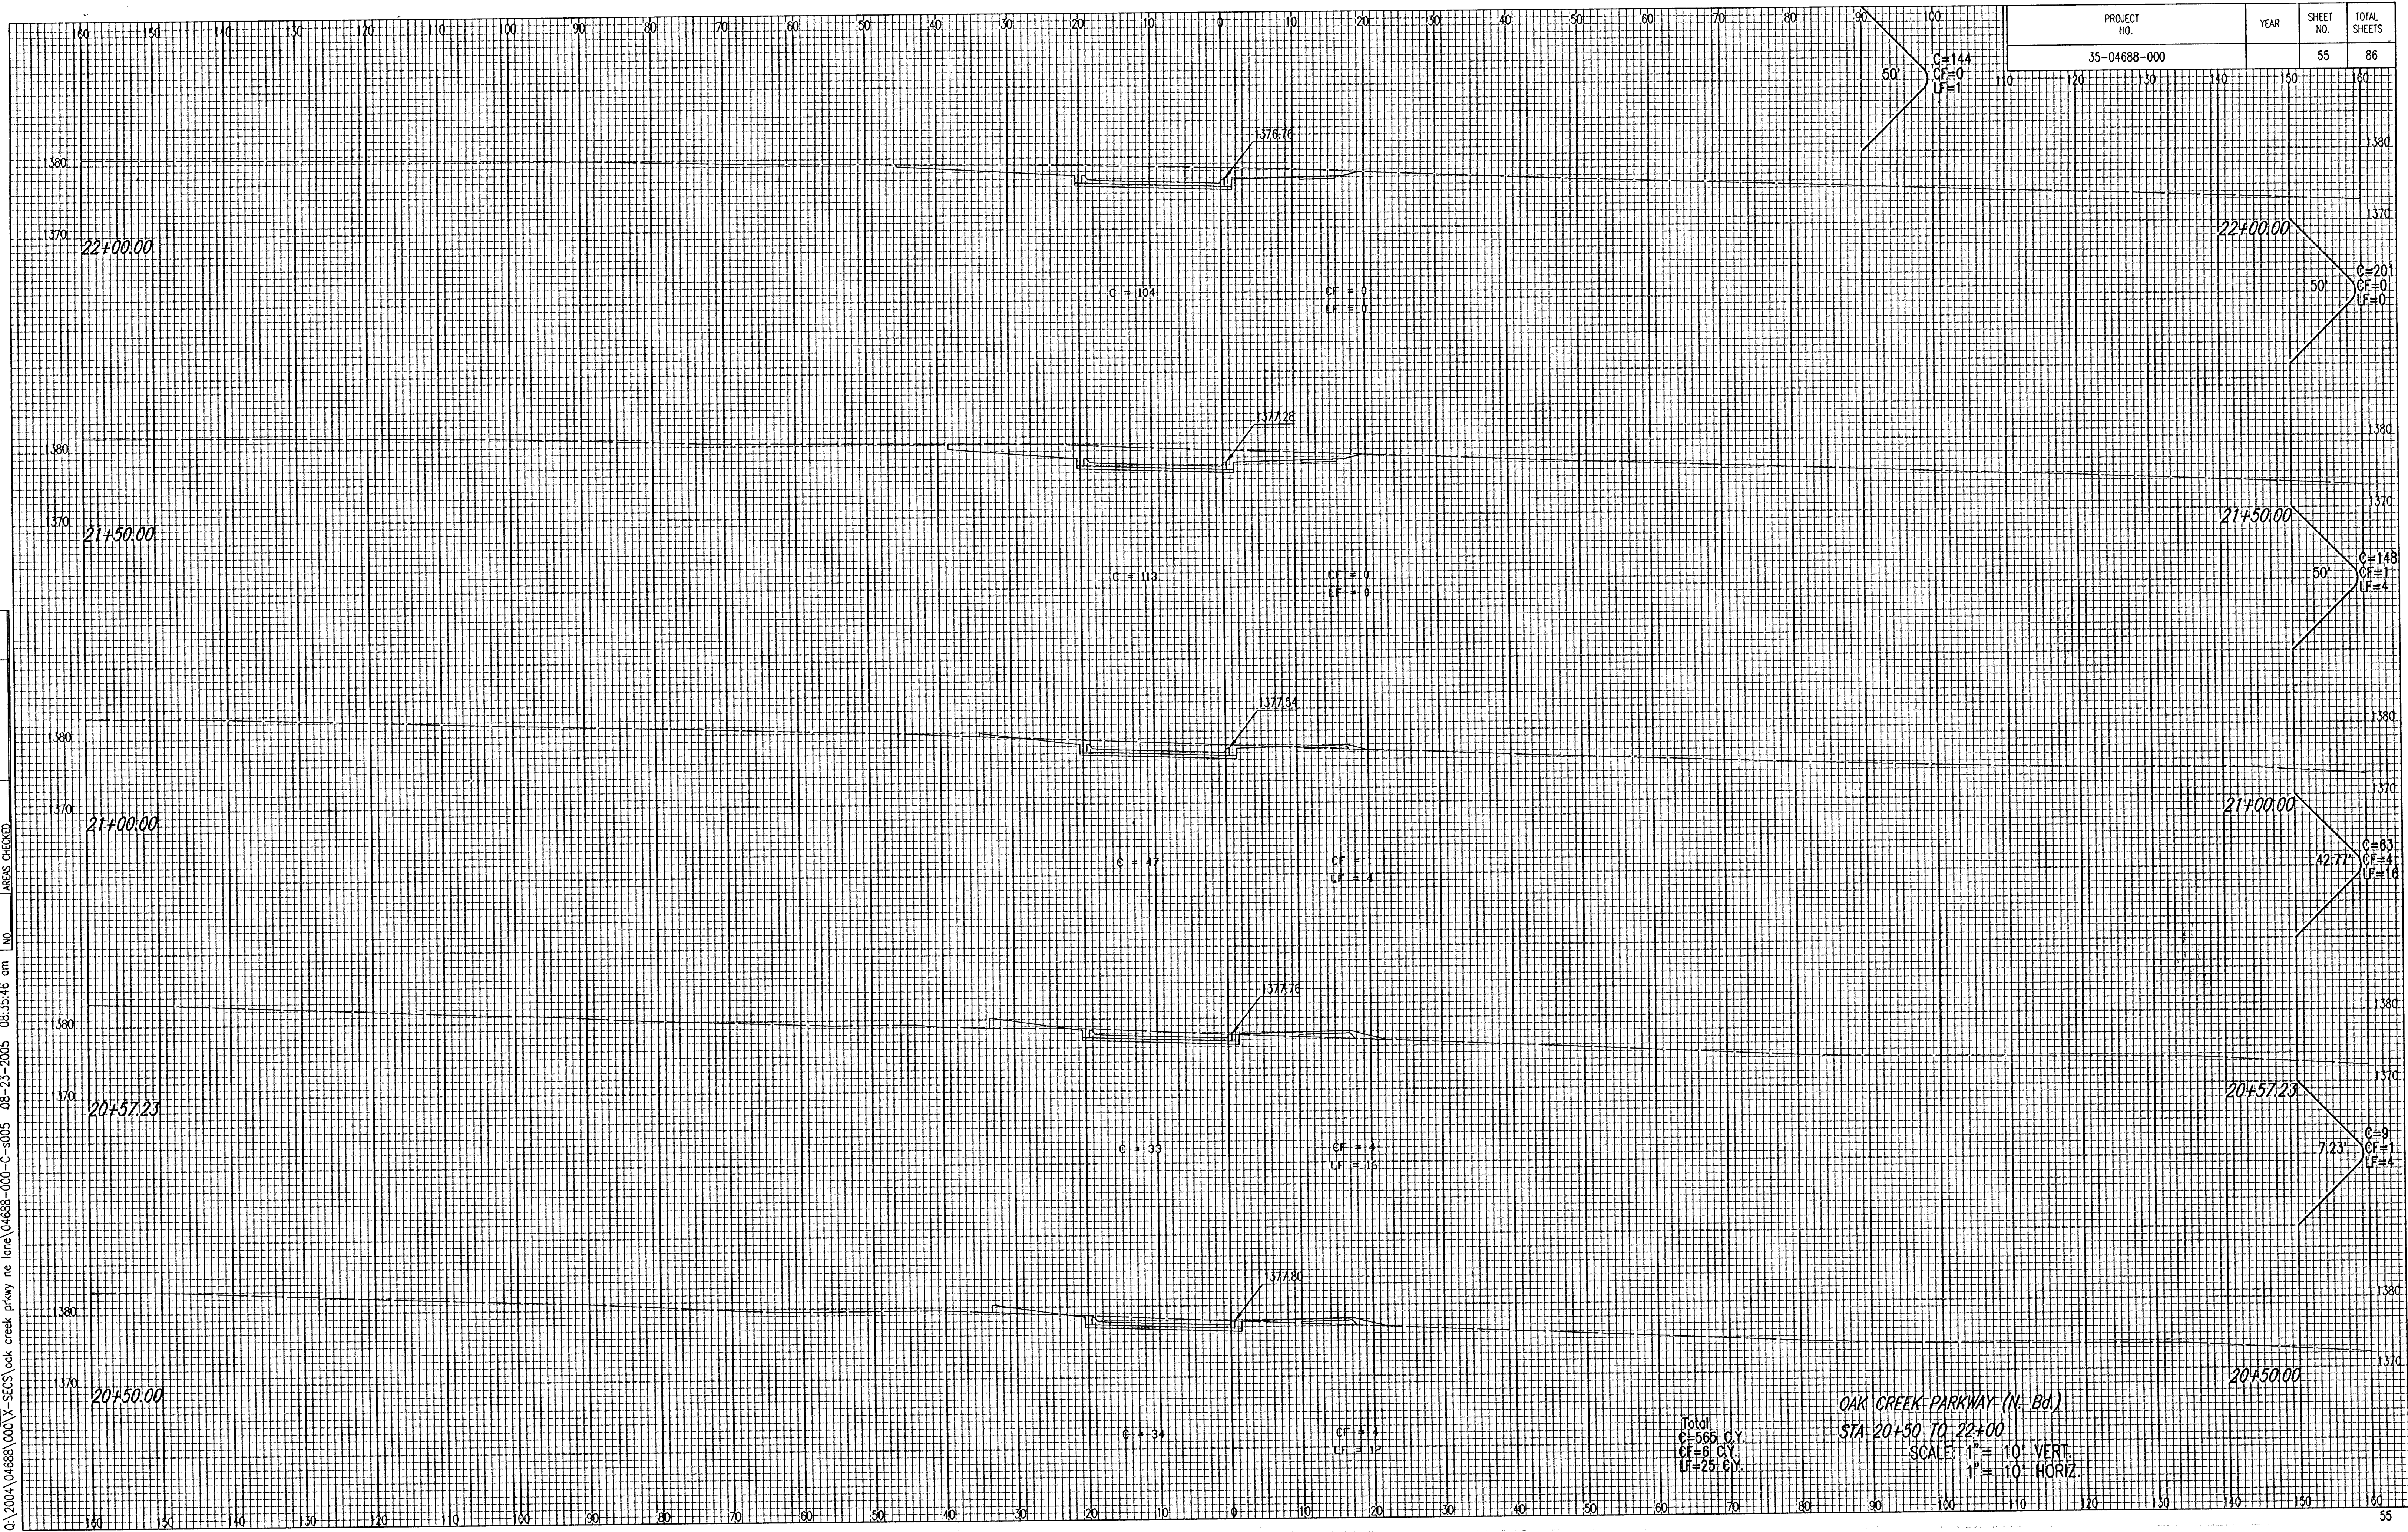

PROJECT NO.	YEAR	SHEET NO.	TOTAL SHEETS
35-04688-000		55	86

Total
C=565 C.Y.
CF=0 C.Y.
LF=25 C.Y.

OAK CREEK PARKWAY (N. Bd.)
STA 20+50 TO 22+00
SCALE: 1"= 10' VERT.
1"= 10' HORIZ.