


|           |               |
|-----------|---------------|
| NOTE BOOK | TEMPLATE      |
| NO.       | AREAS CHECKED |

DSNR: BUB OPER: BJS SCALE: 1"=1.00  
 Q:\2004\04688\000\A-SECS\Oak Creek Parkway N. Bd. 08-23-2005 08:37:38 am

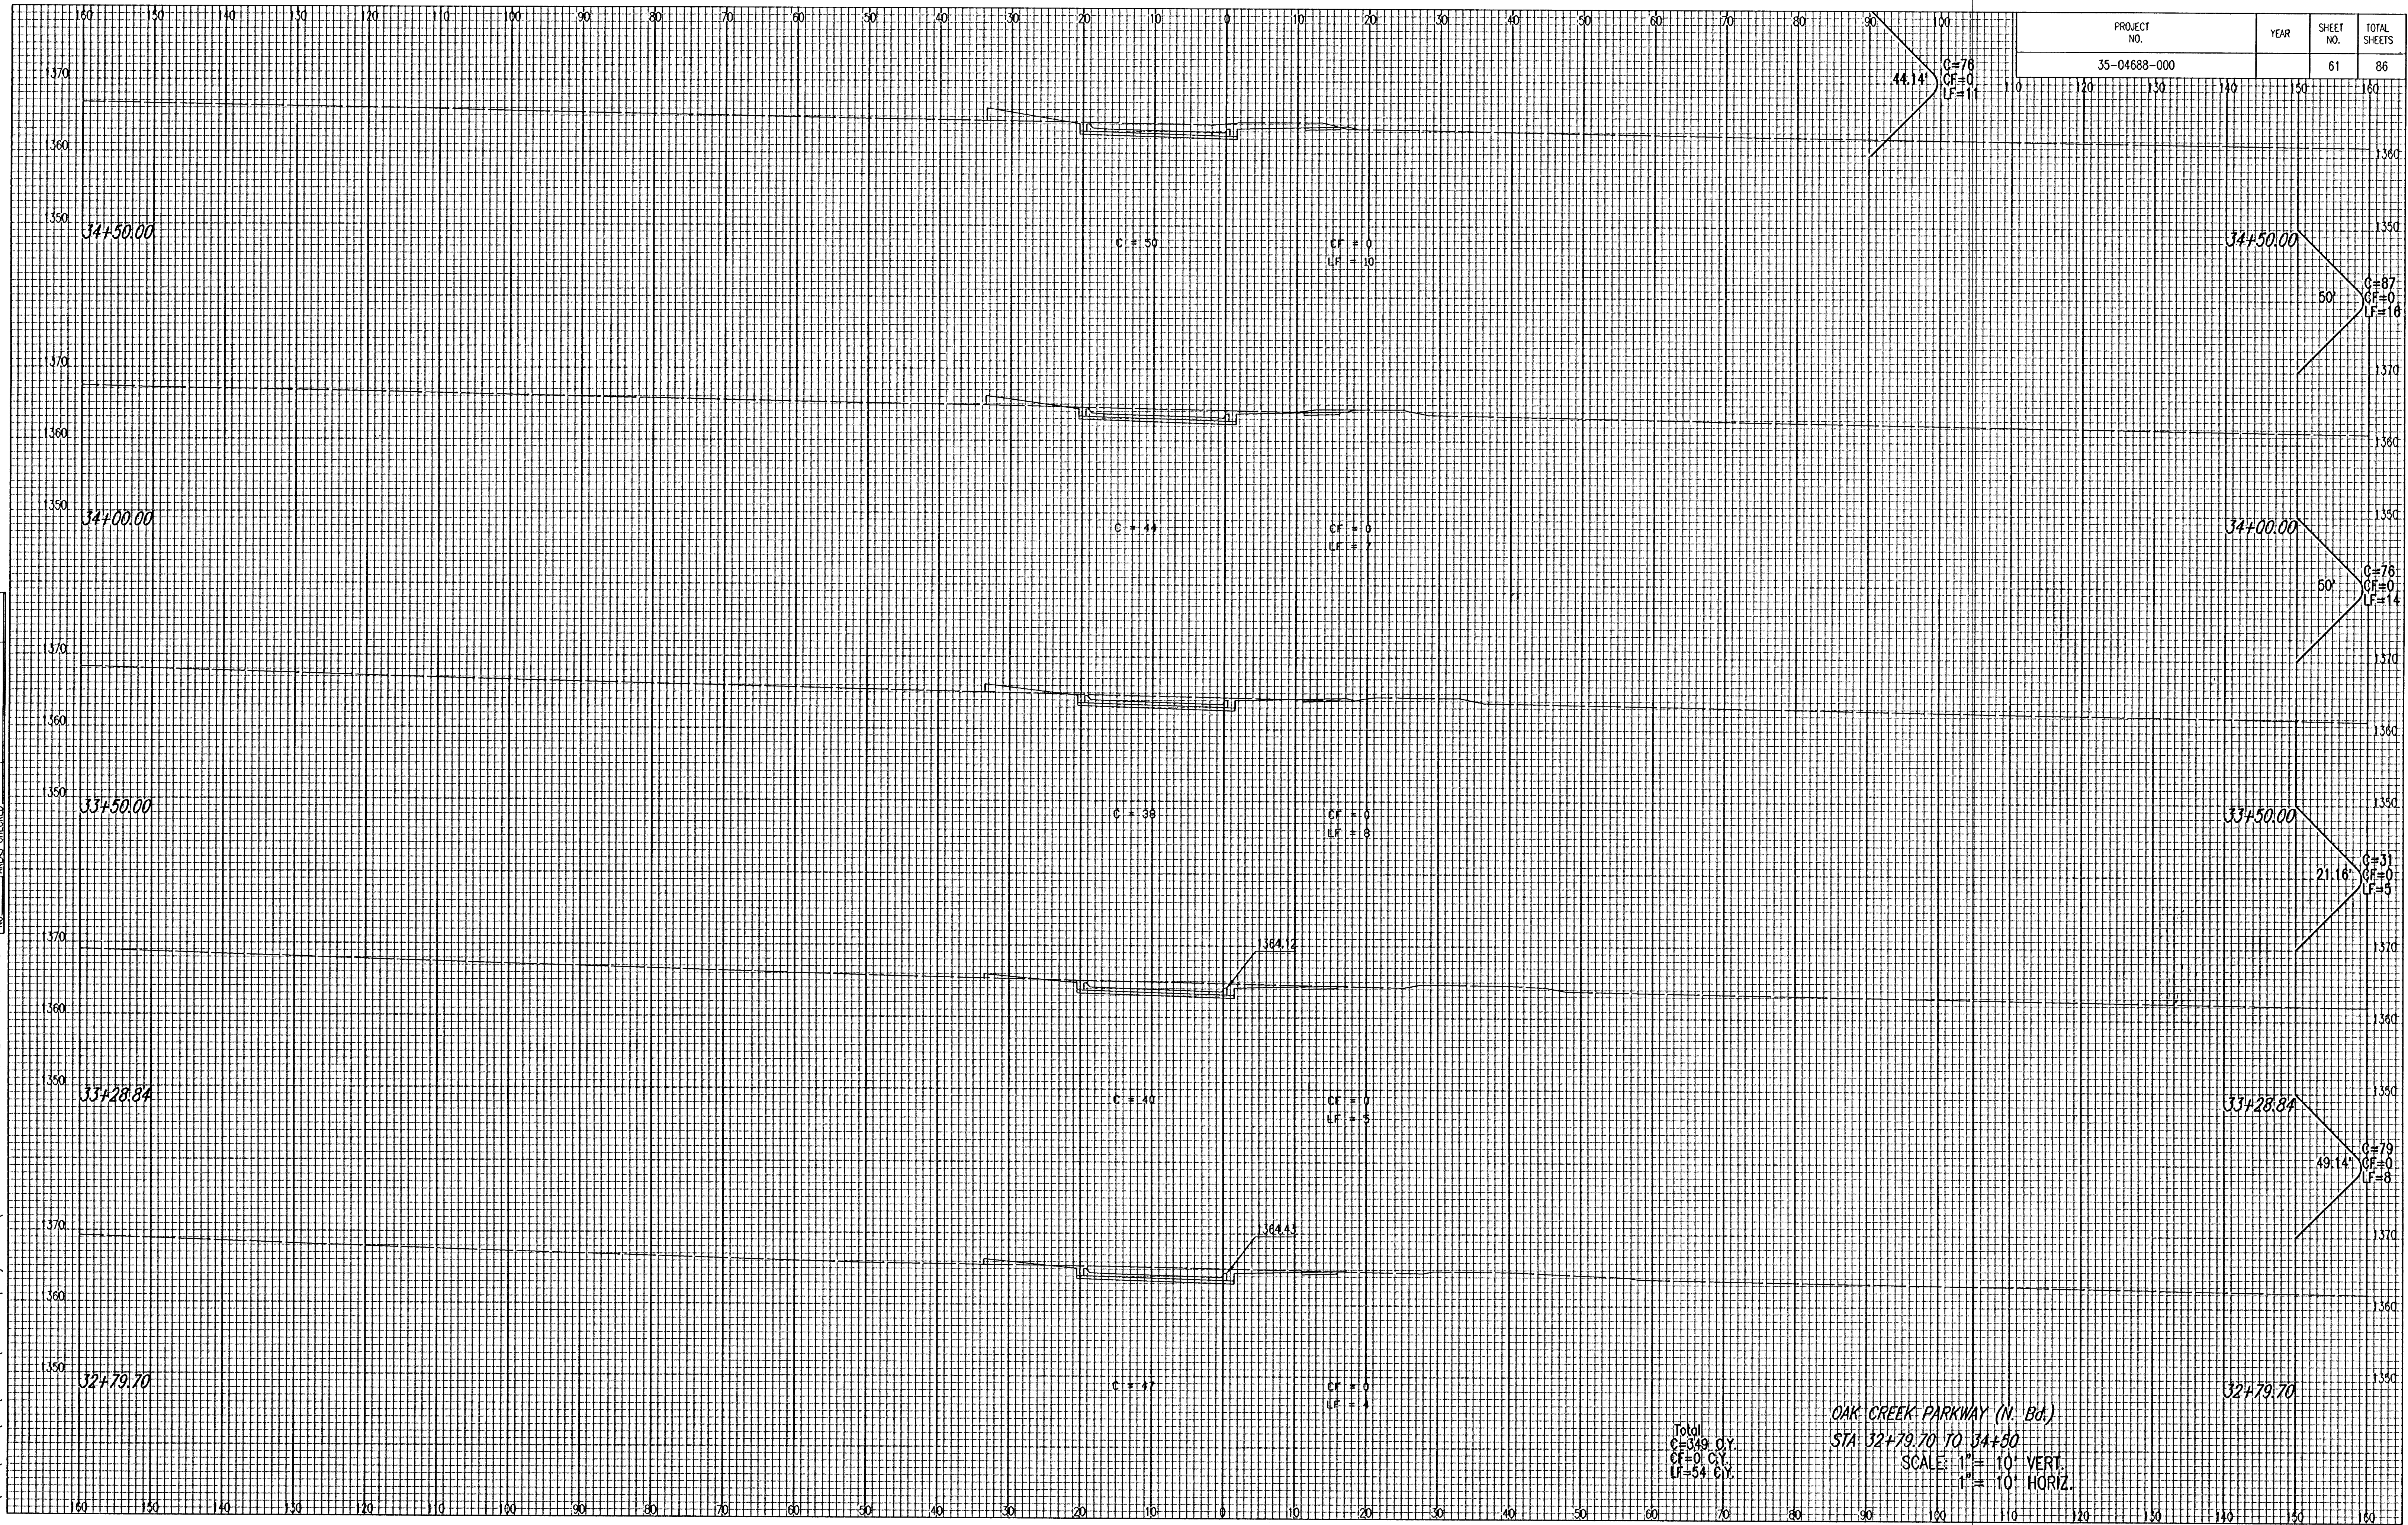

| PROJECT NO.  | YEAR | SHEET NO. | TOTAL SHEETS |
|--------------|------|-----------|--------------|
| 35-04688-000 |      | 61        | 86           |