


PROJECT NO.	YEAR	SHEET NO.	TOTAL SHEETS
35-04688-000		79	86

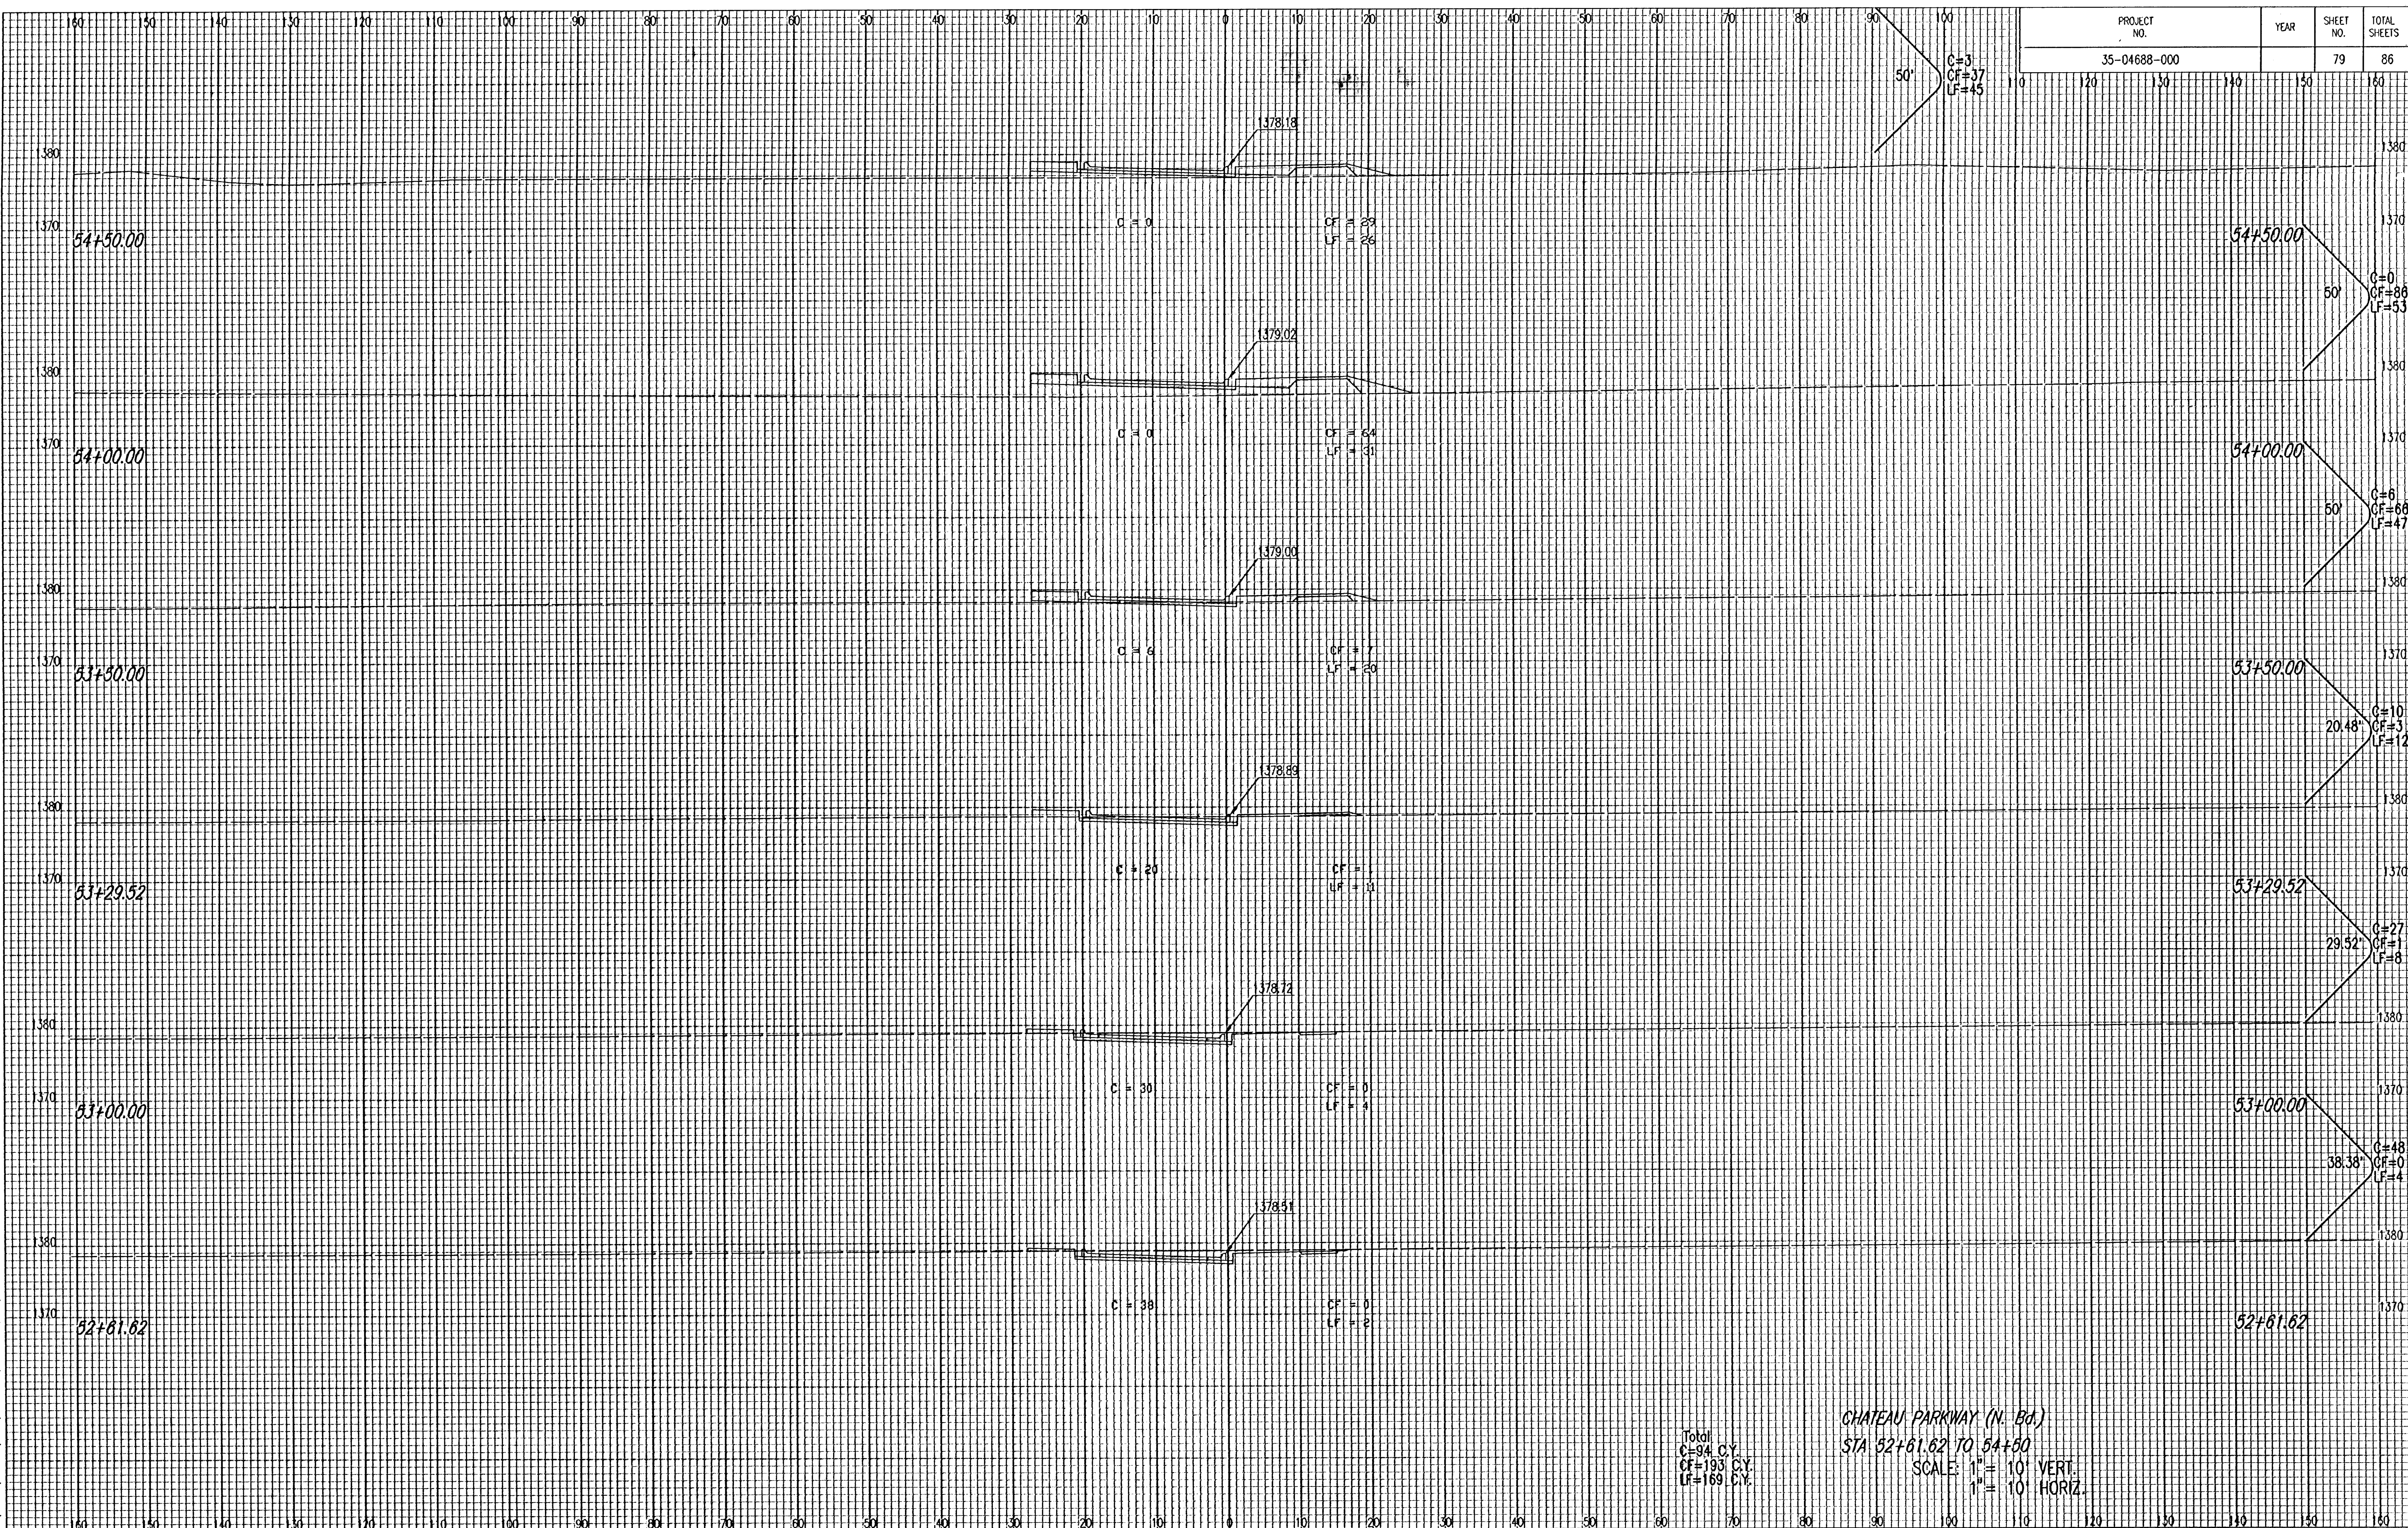

OSNR: BLB OPER: BJS SCALE: 1=1.00

SNR: BLB OPER: BUS SCALE: 1=1.00

NOTE BOOK

[illegible]

--	--	--

Total
C=94 C.Y.
CF=193 C.Y.
IF=169 C.Y.

CHATEAU PARKWAY (N. Bd.)
STA 52+61.62 TO 54+60
SCALE: 1" = 10' VERT.
1" = 10' HORIZ.