


DSNR: BLB OPER: BUS SCALE: 1"=1.00
C:\2004\04688\000\X-SECS\chateau prway west lane\04688-000-C-5001 08-23-2005 08:10:59 am

NOTE BOOK TEMPLATE	
AREAS	
AREAS CHECKED	
NO.	

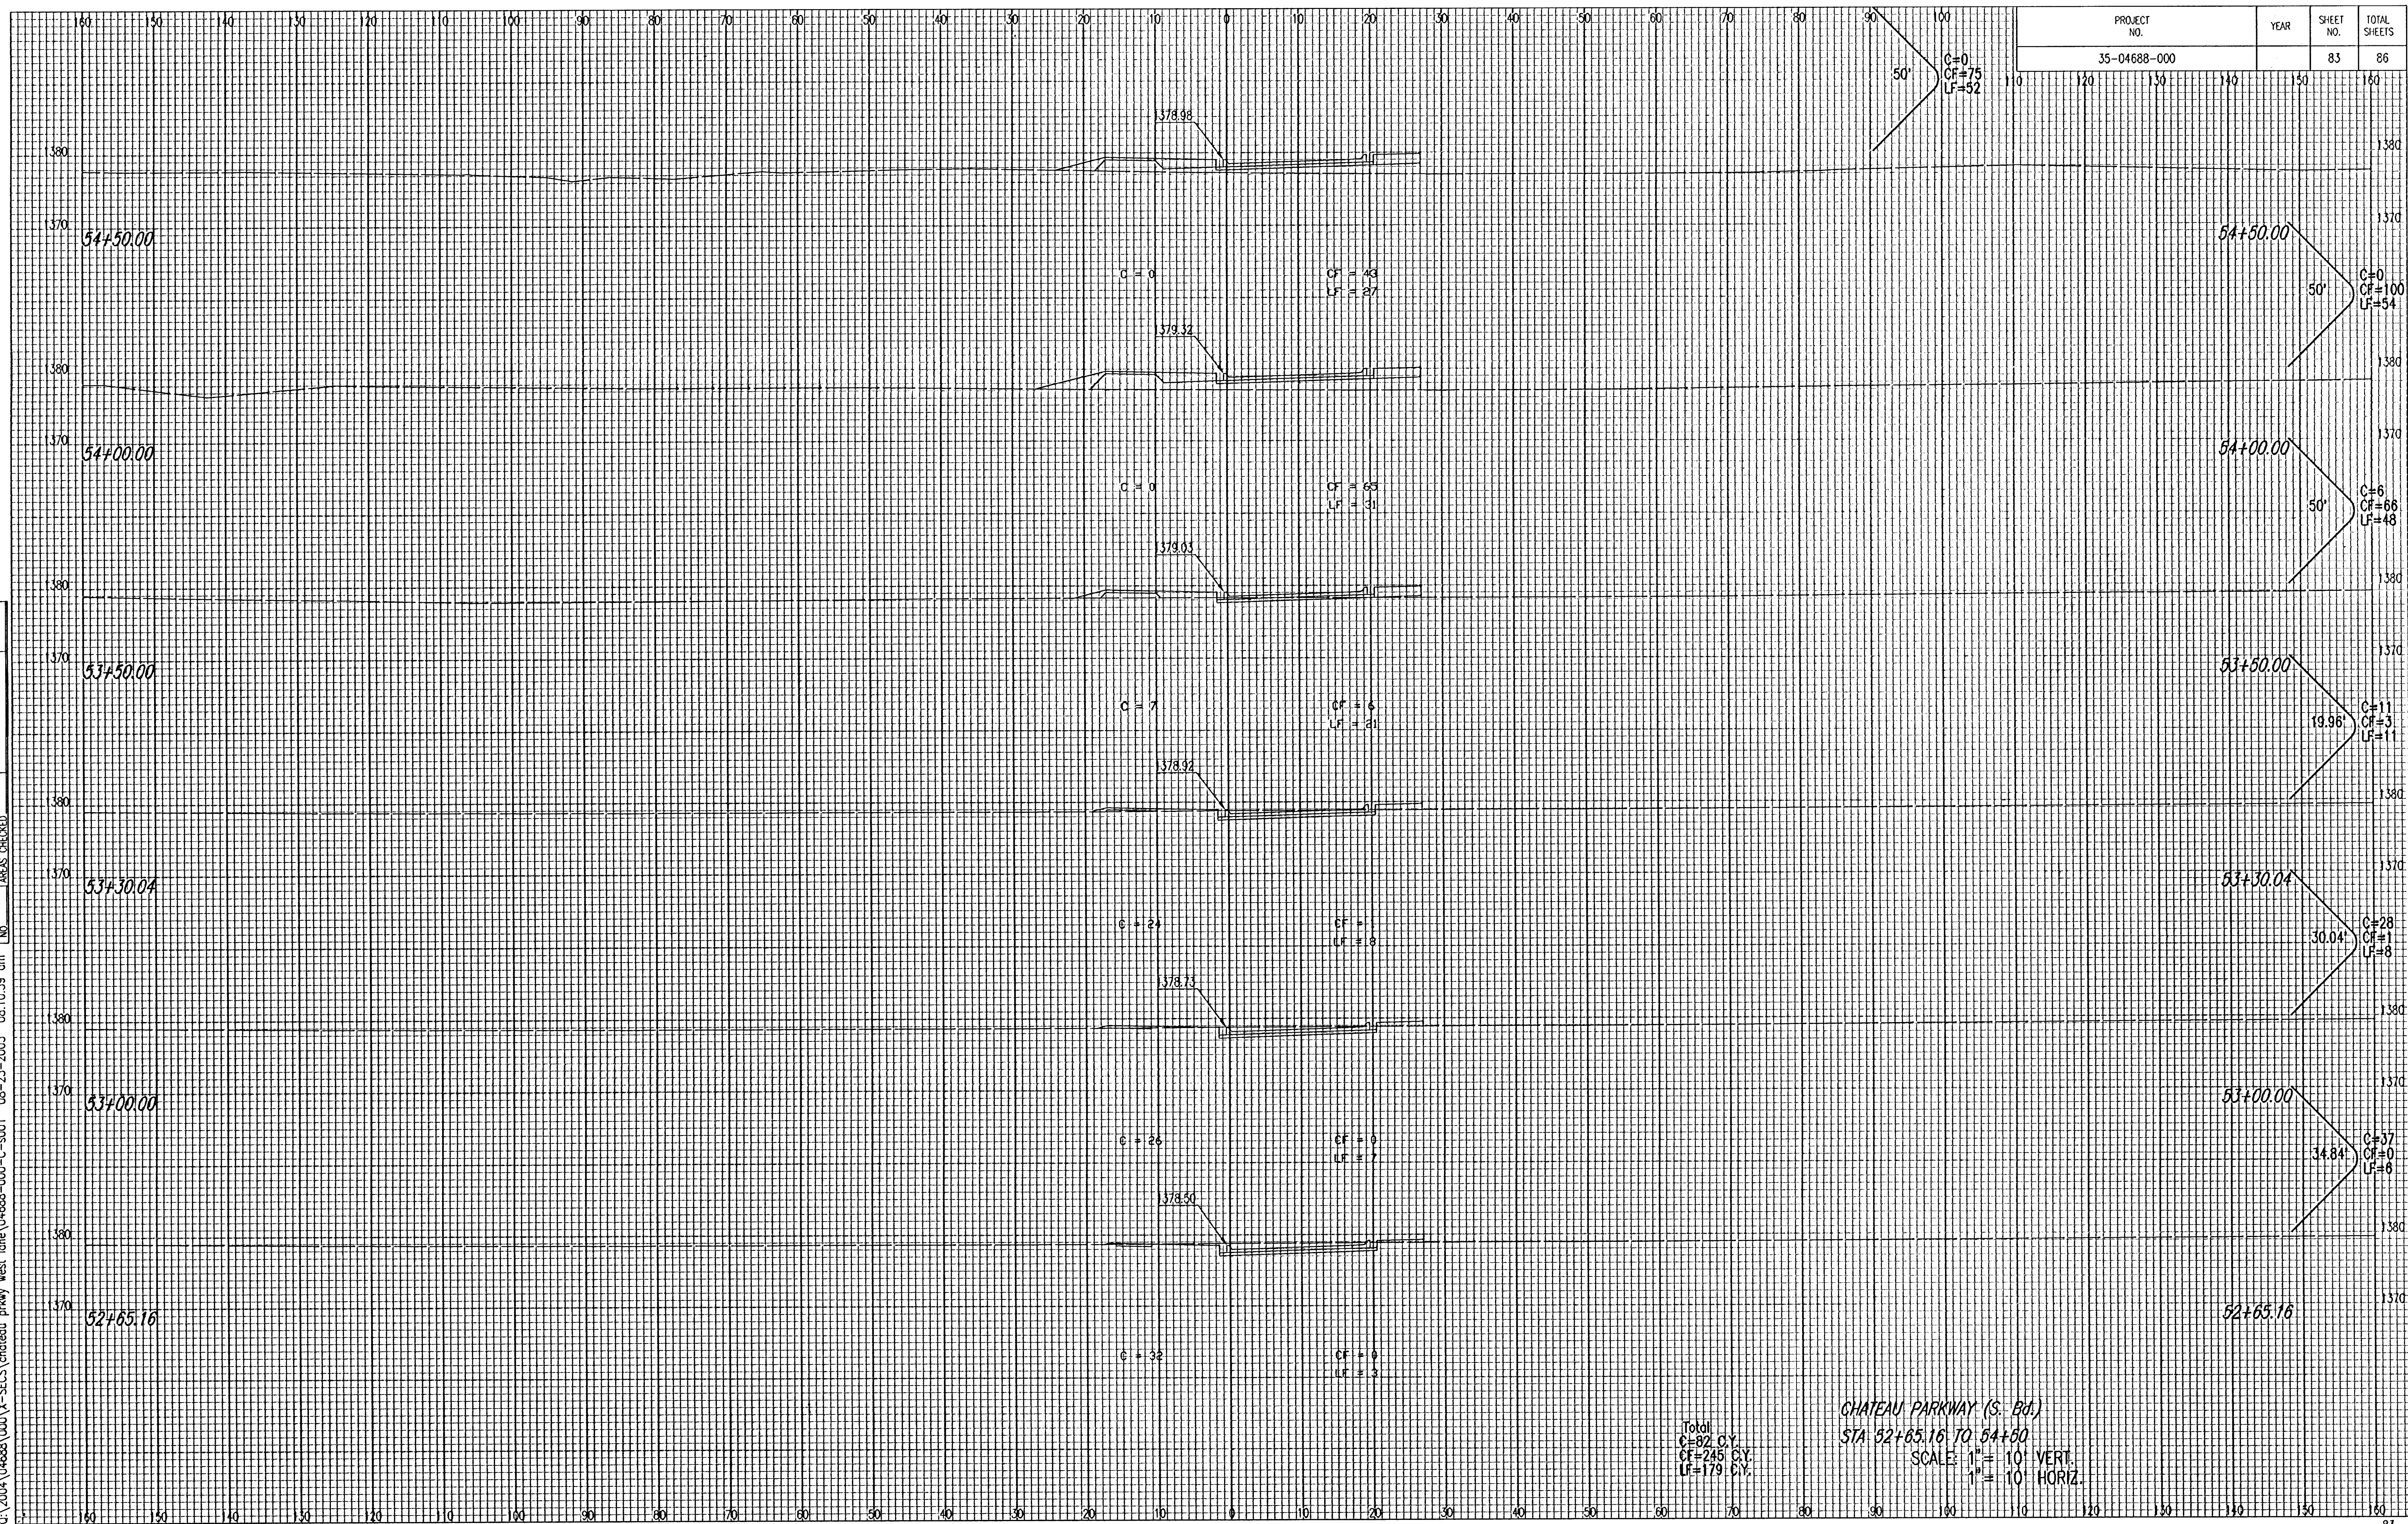

Total
C=82 C.Y.
CF=245 C.Y.
LF=179 C.Y.