


PROJECT NO.	YEAR	SHEET NO.	TOTAL SHEETS
35-04688-000		85	86

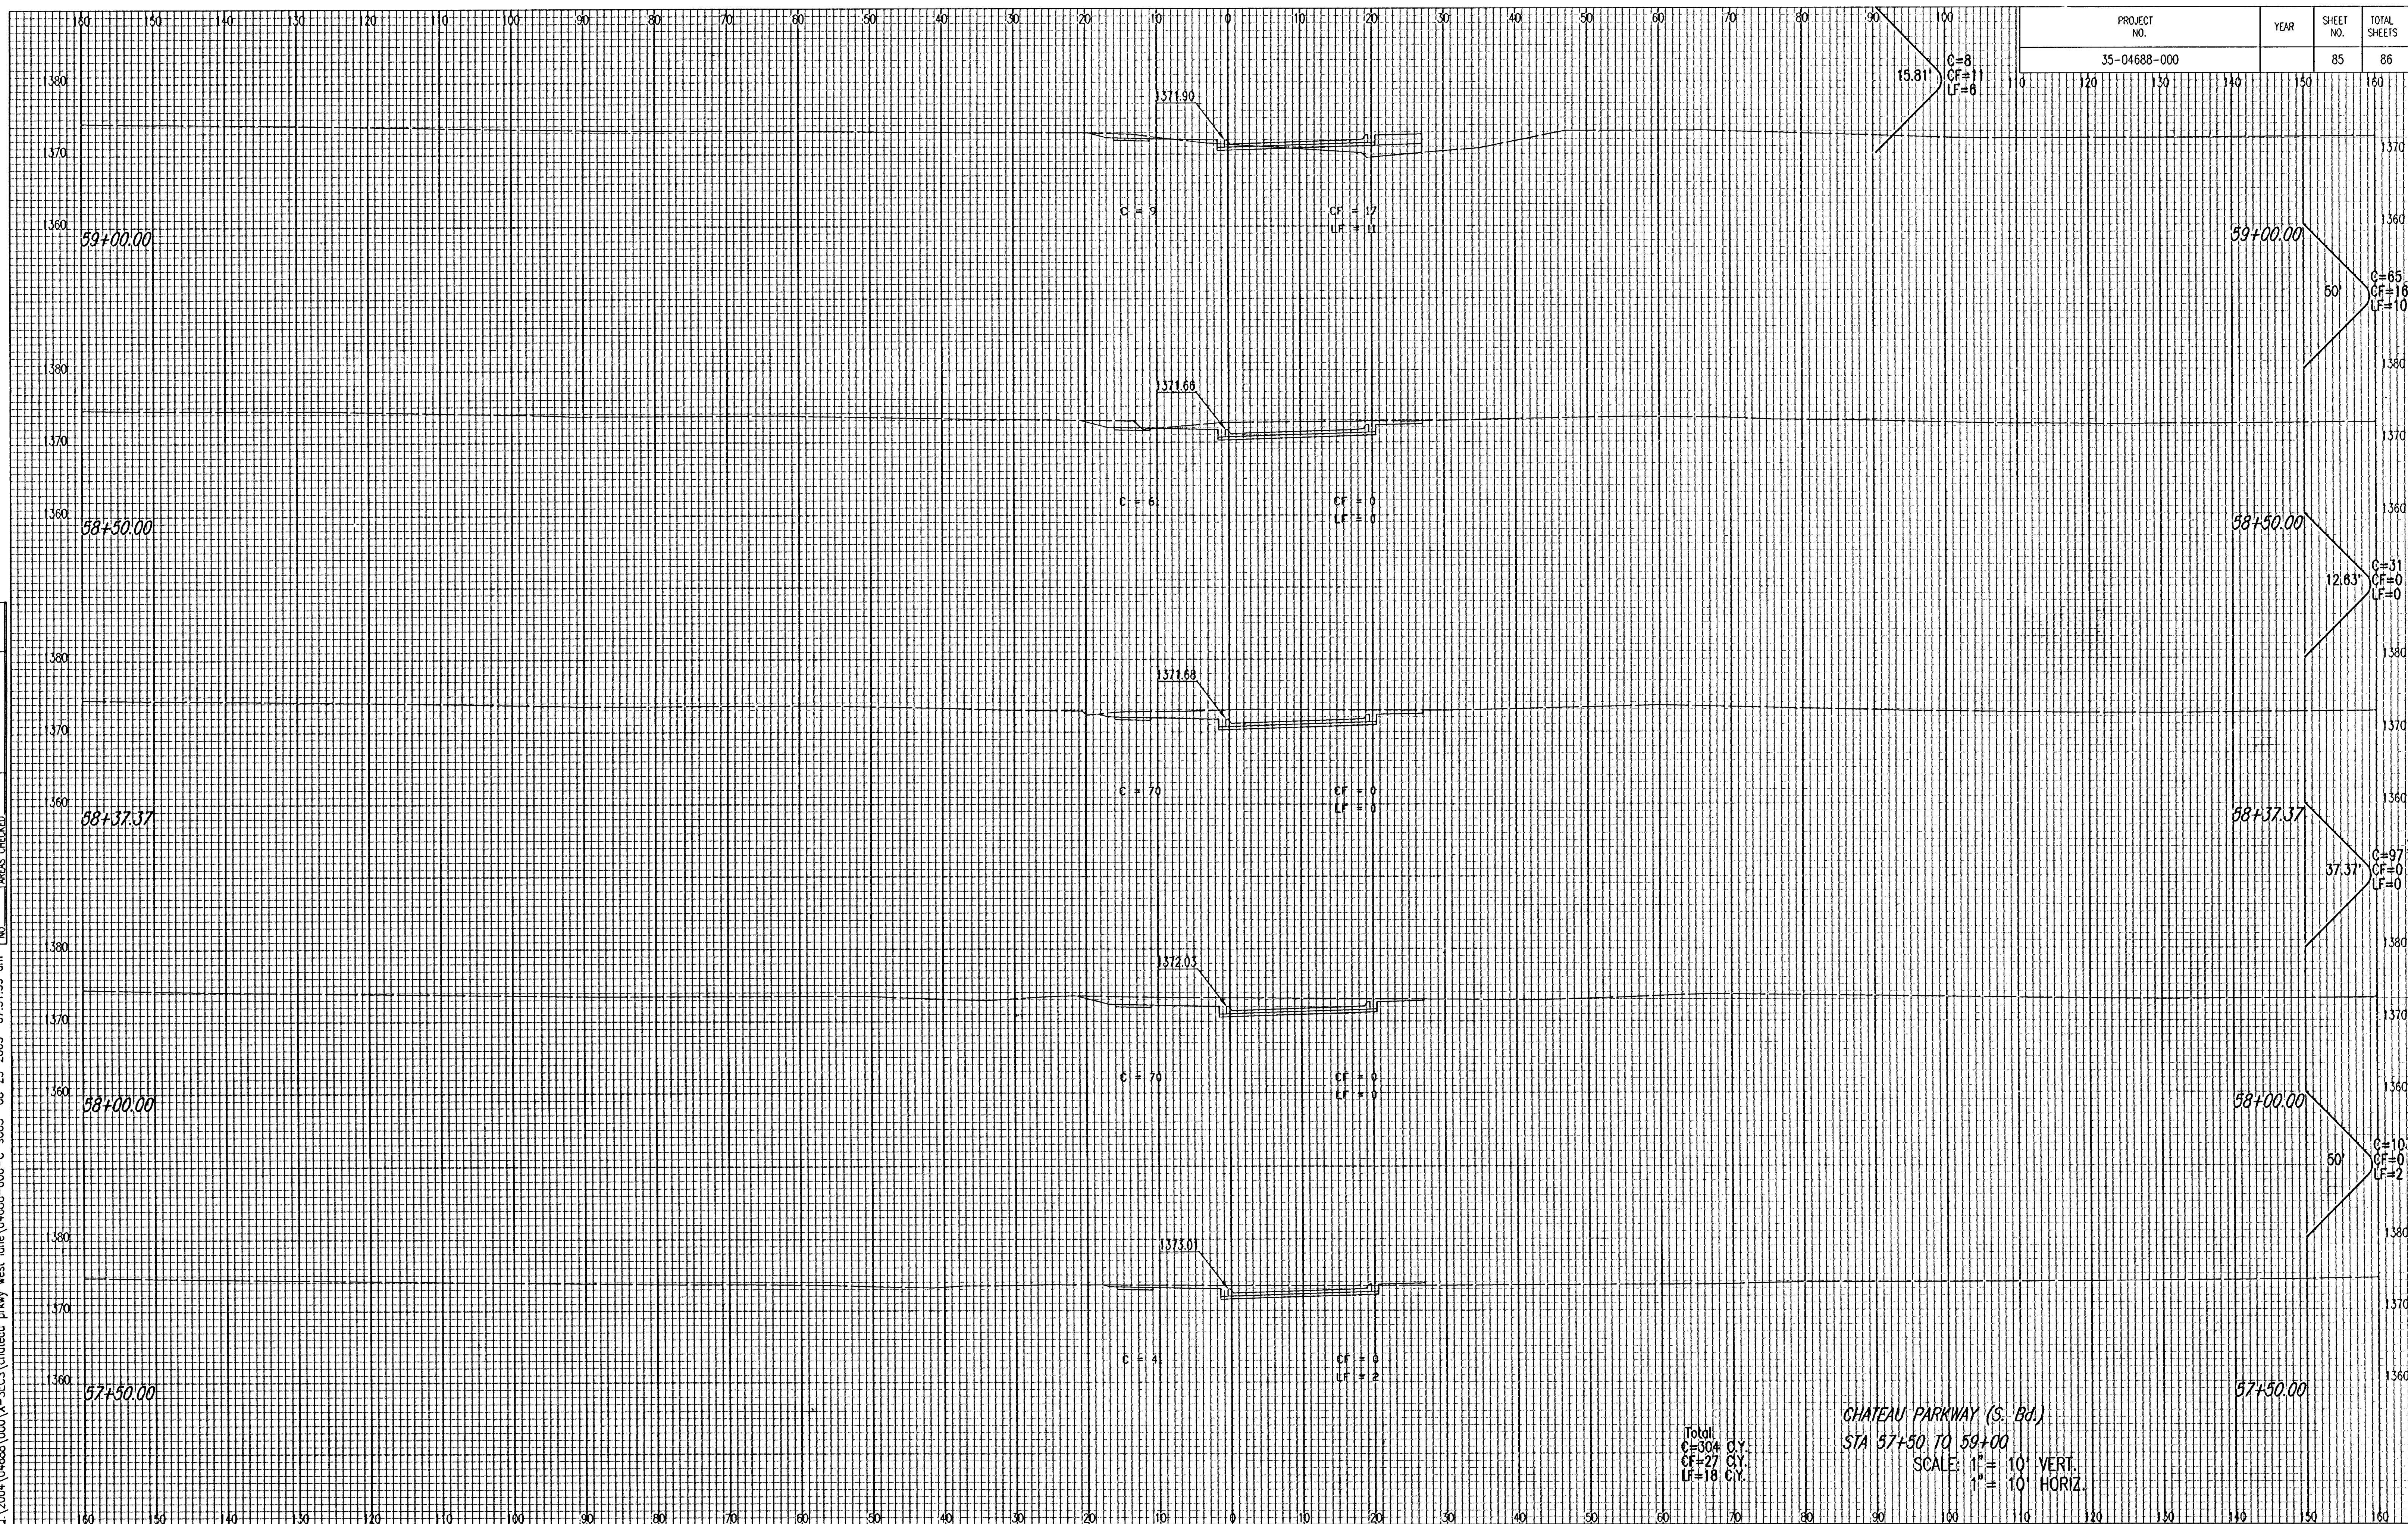

USNR: BLB OPER: BJS SCALE: 1=1.00
 001: \2004\04688\000\X-SECS\chateau prkwy west lane\04688-000-C-s003 08-23-2005 07:31:39 cm

Total
C=304 O.Y.
CF=27 O.Y.
LF=18 C.Y.

CHATEAU PARKWAY (S. Bd.)
STA 57+50 TO 59+00
SCALE: 1" = 10' VERT.
1" = 10' HORIZ.