


F:\APPS\DCAP\1059AW\projects\001\00102\plans\sec.dwg Tue Jun 25 11:02:19 2003 Steve Schmidt-Poe & Associates of Kansas, Inc.

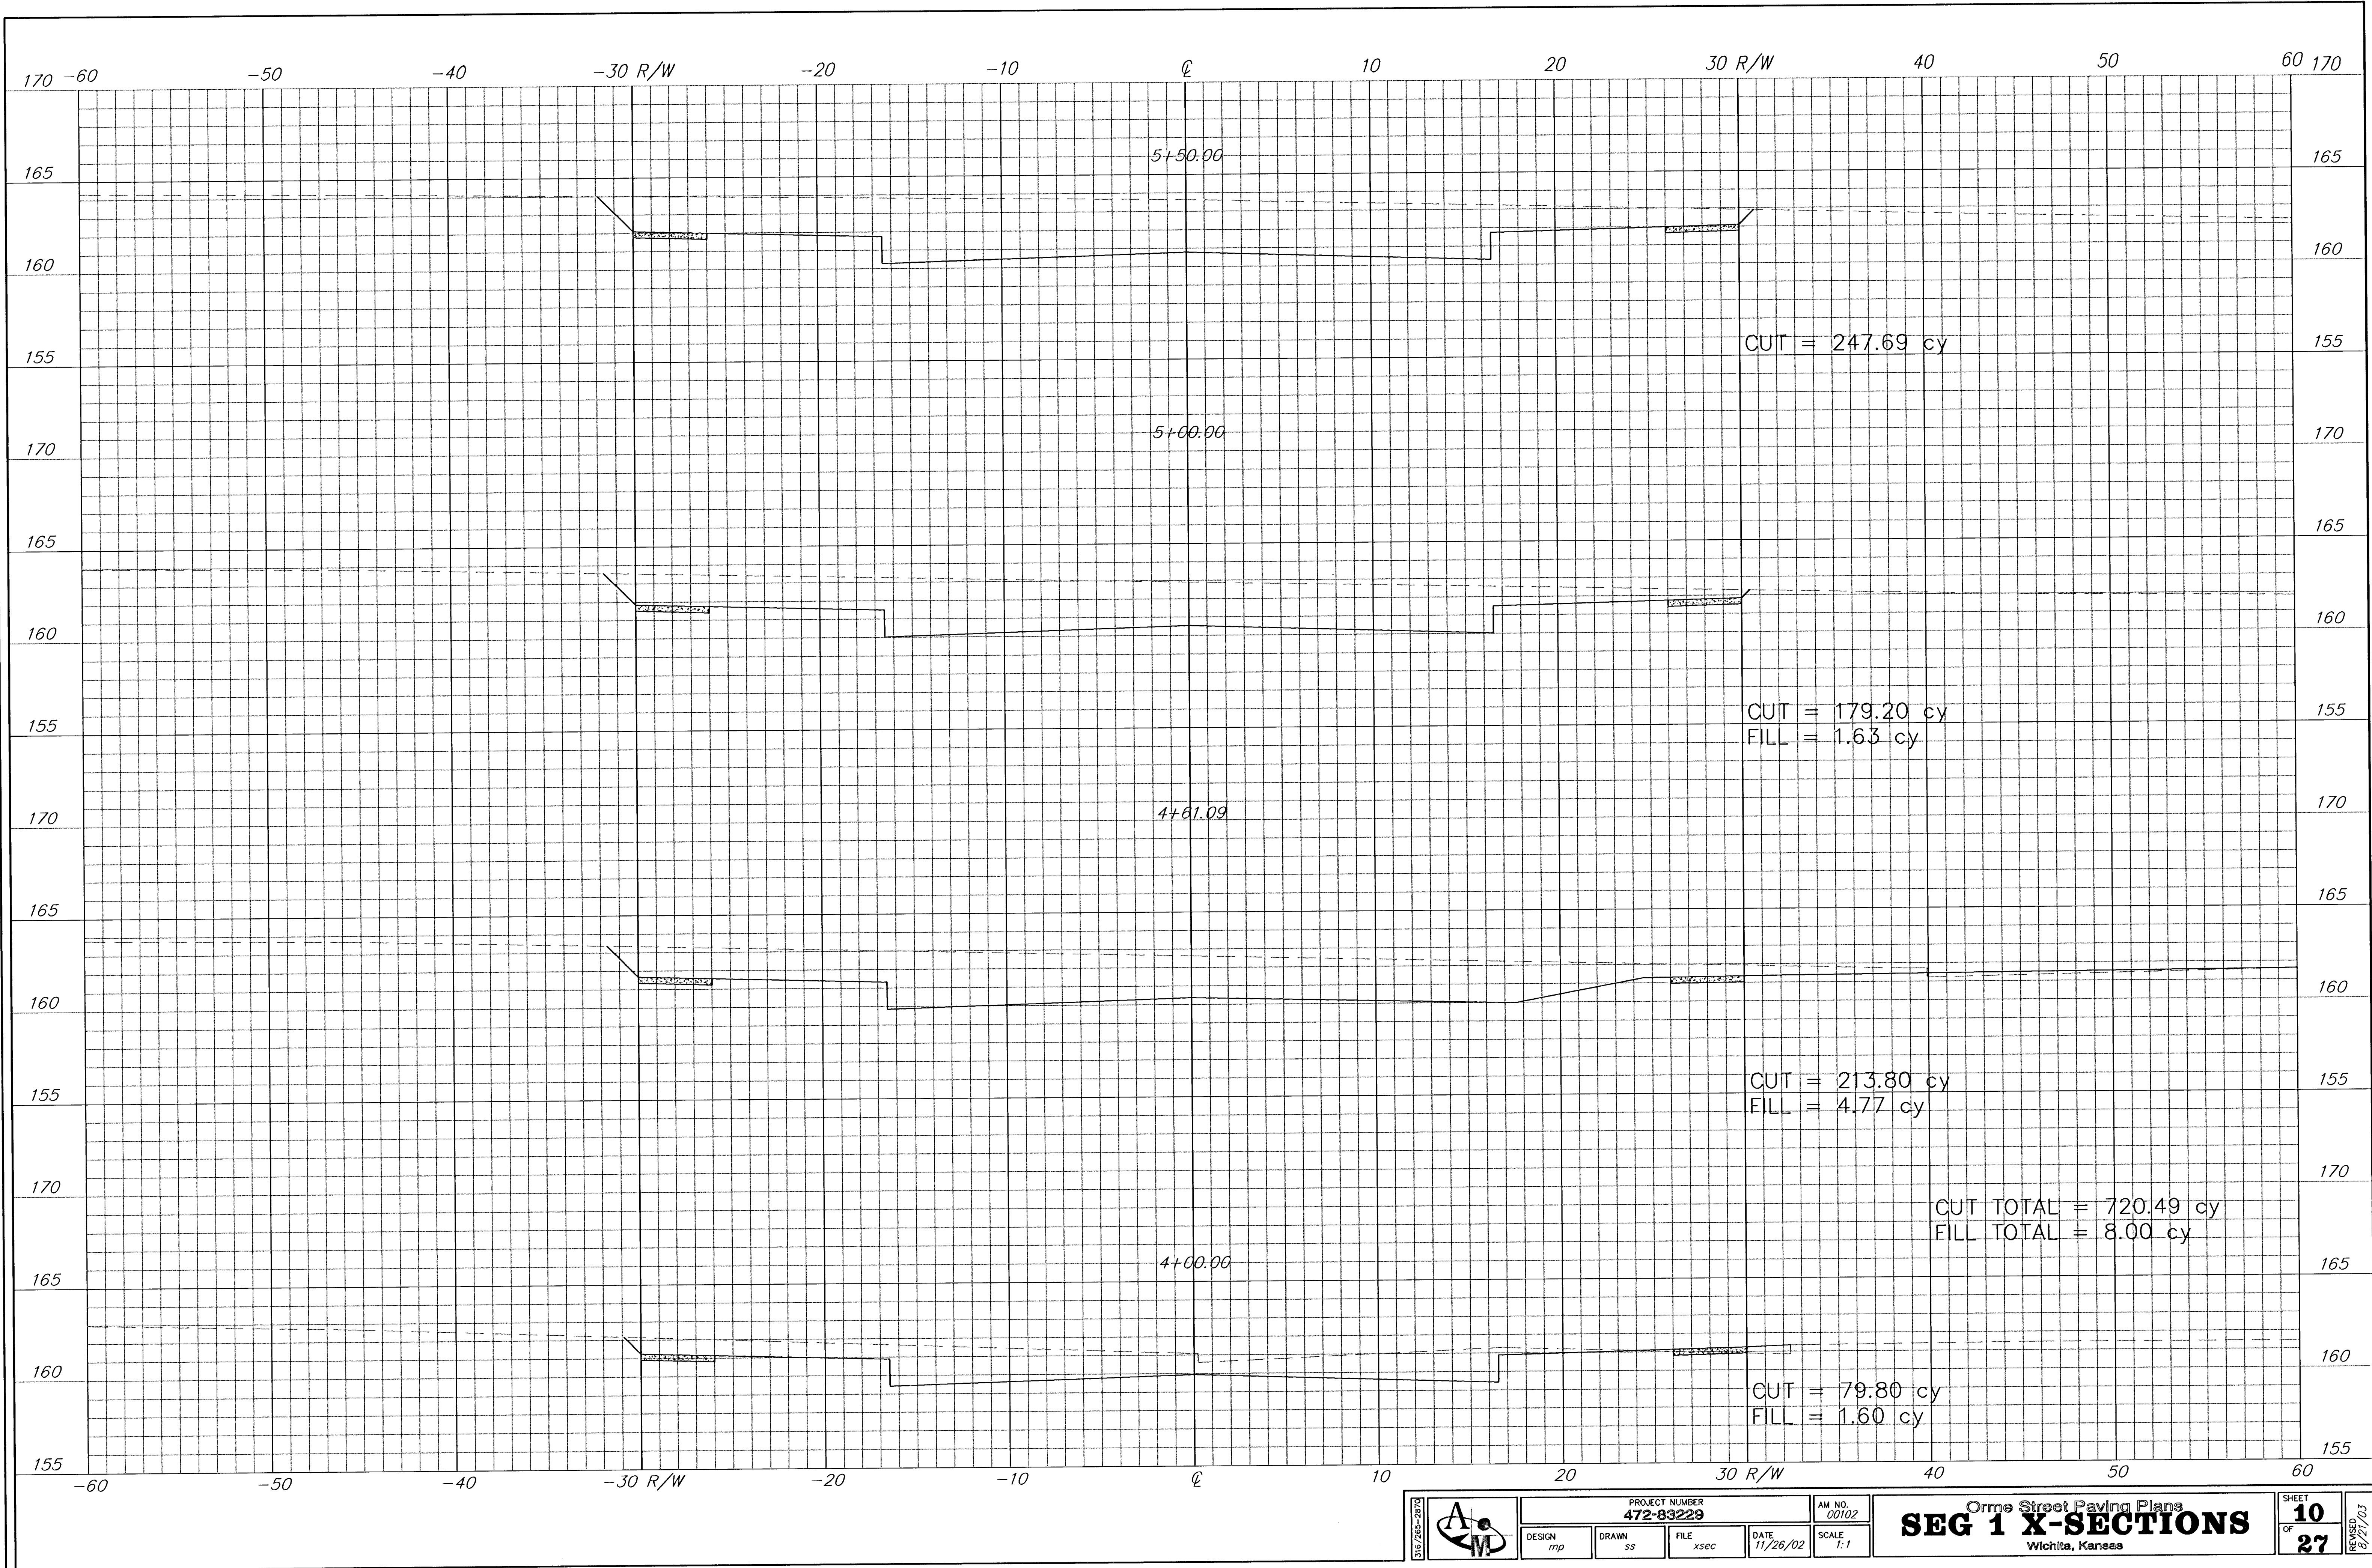

	PROJECT NUMBER 472-83229		AM NO. 00102
	DESIGN mp	DRAWN ss	FILE xsec
DATE 11/26/02		SCALE 1:1	SEG 1 X-SECTIONS Orme Street Paving Plans Wichita, Kansas
SHEET 10 OF 27		REVISION 8/27/03	