


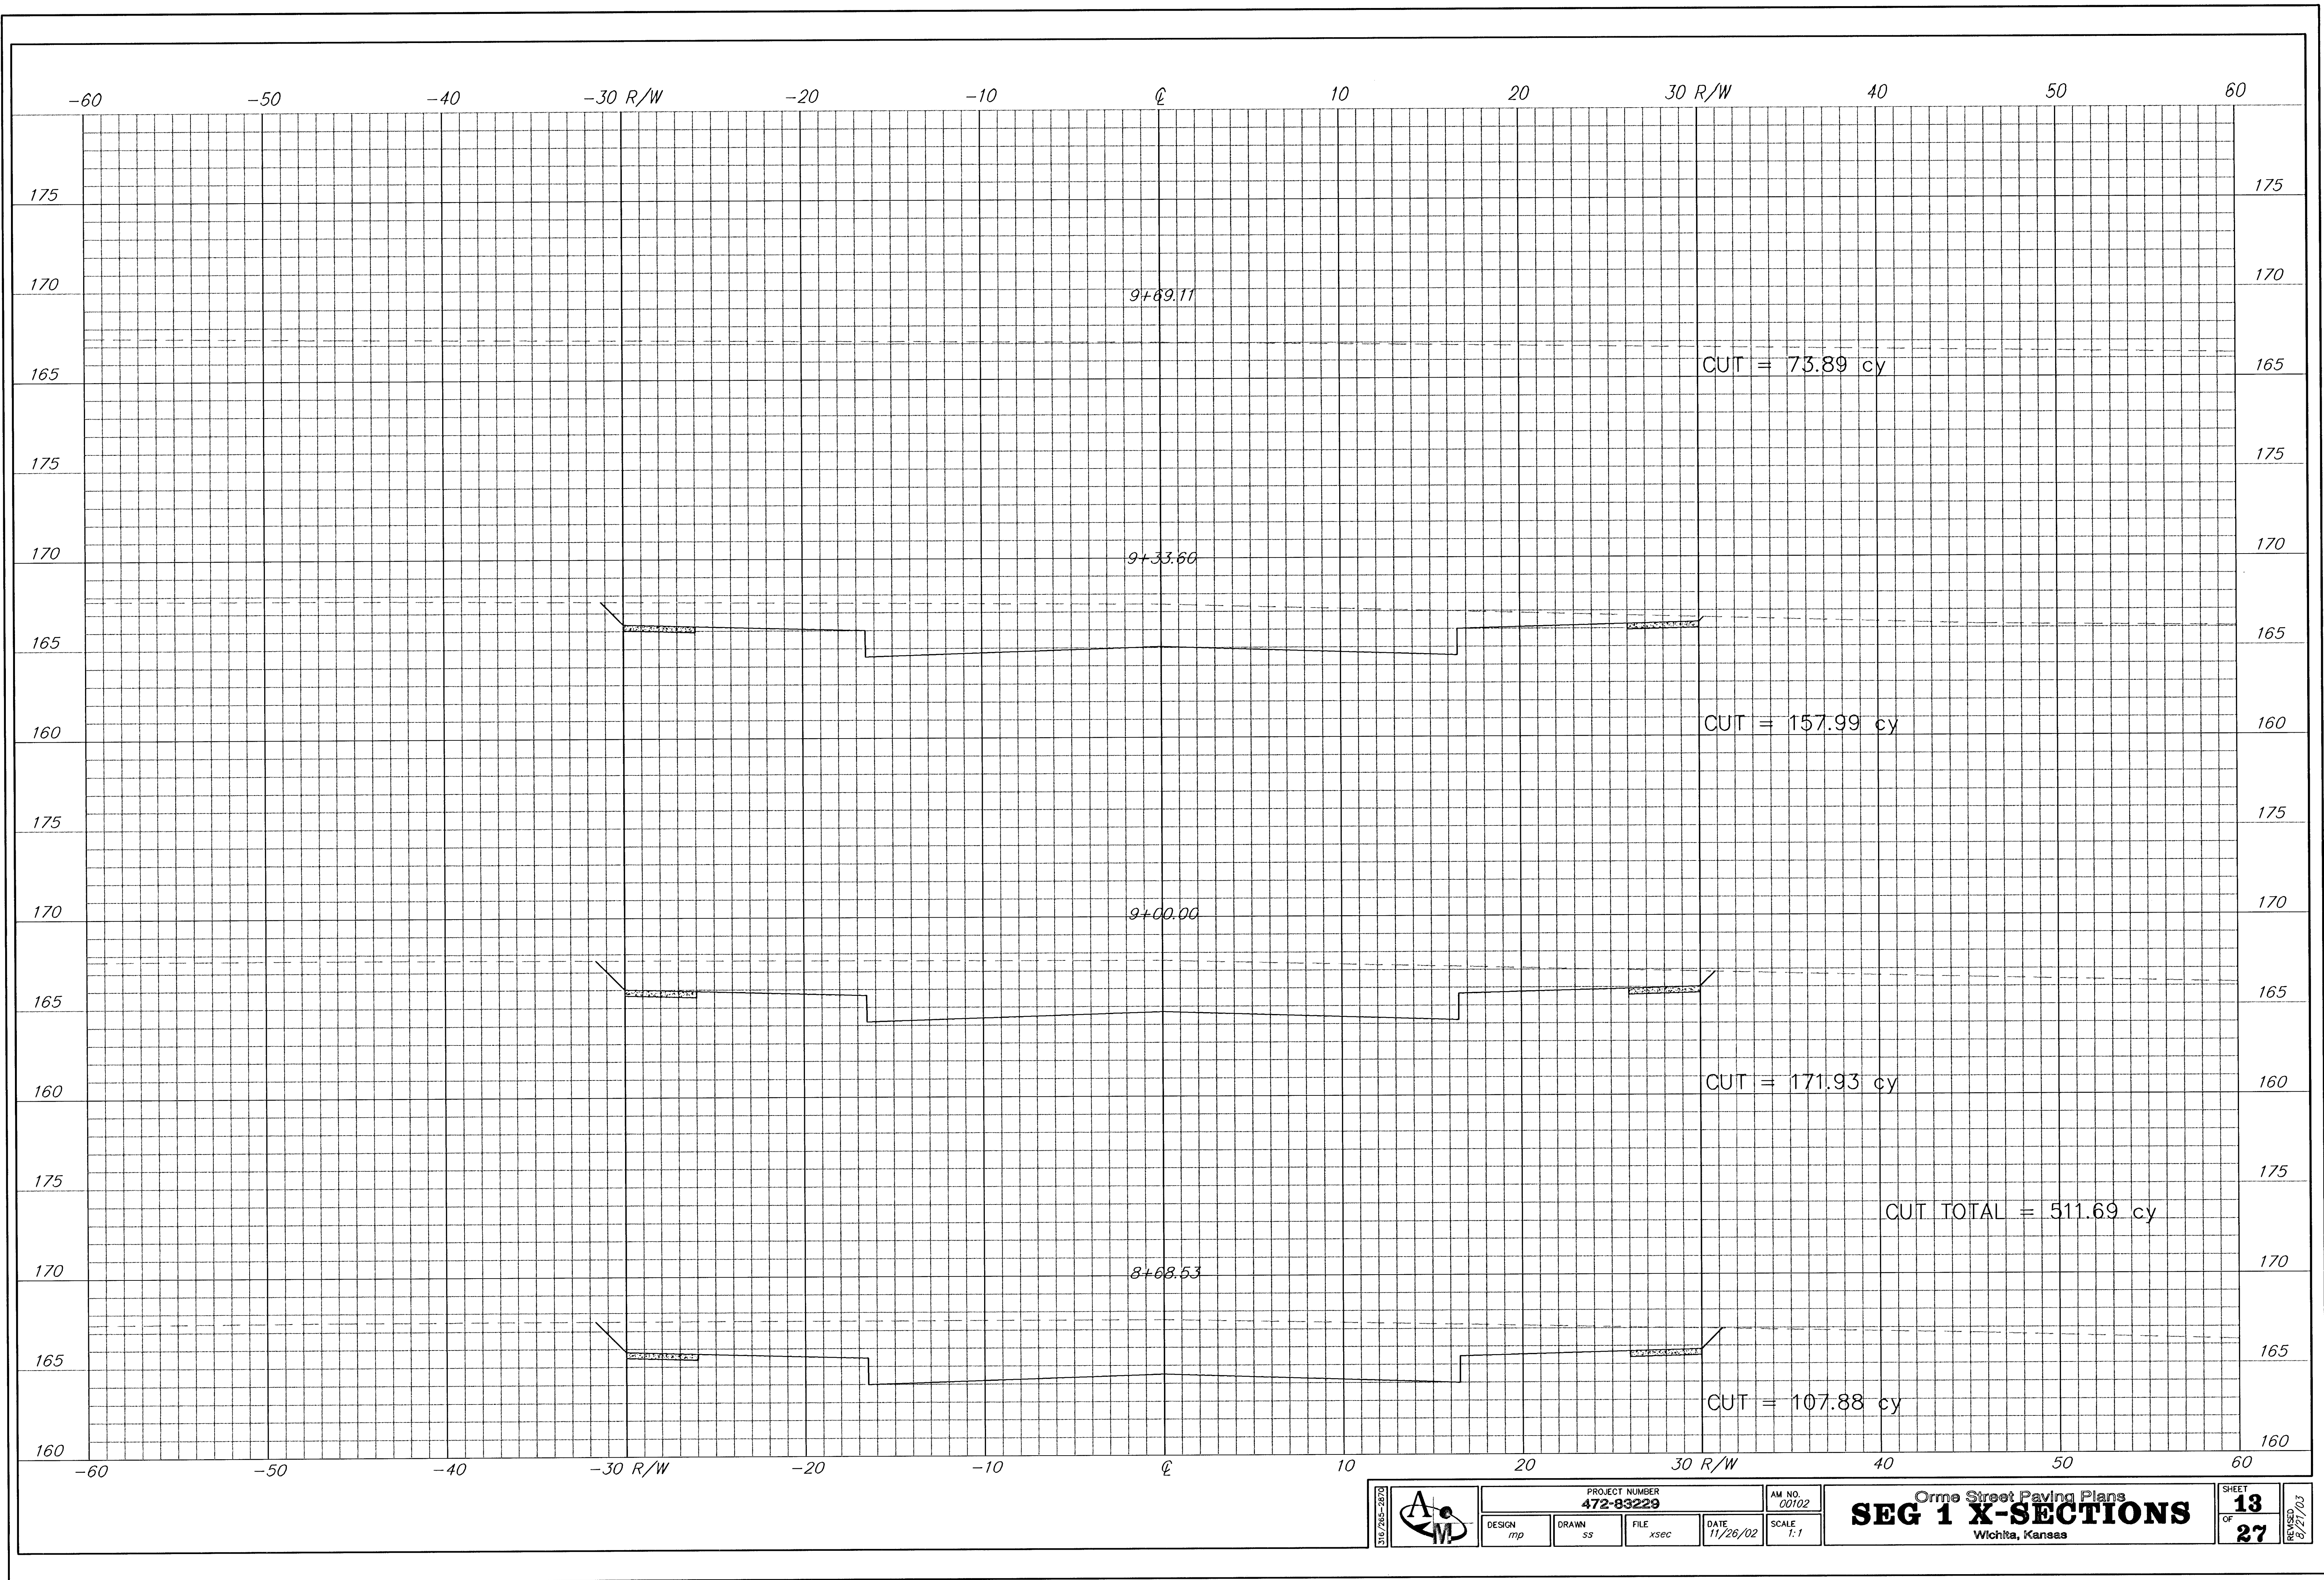

	PROJECT NUMBER 472-83229		AM NO. 00102	Orme Street Paving Plans SEG 1 X-SECTIONS Wichita, Kansas	SHEET 13 OF 27 DATE 9/27/03
	DESIGN mp	DRAWN ss	FILE xsec		