


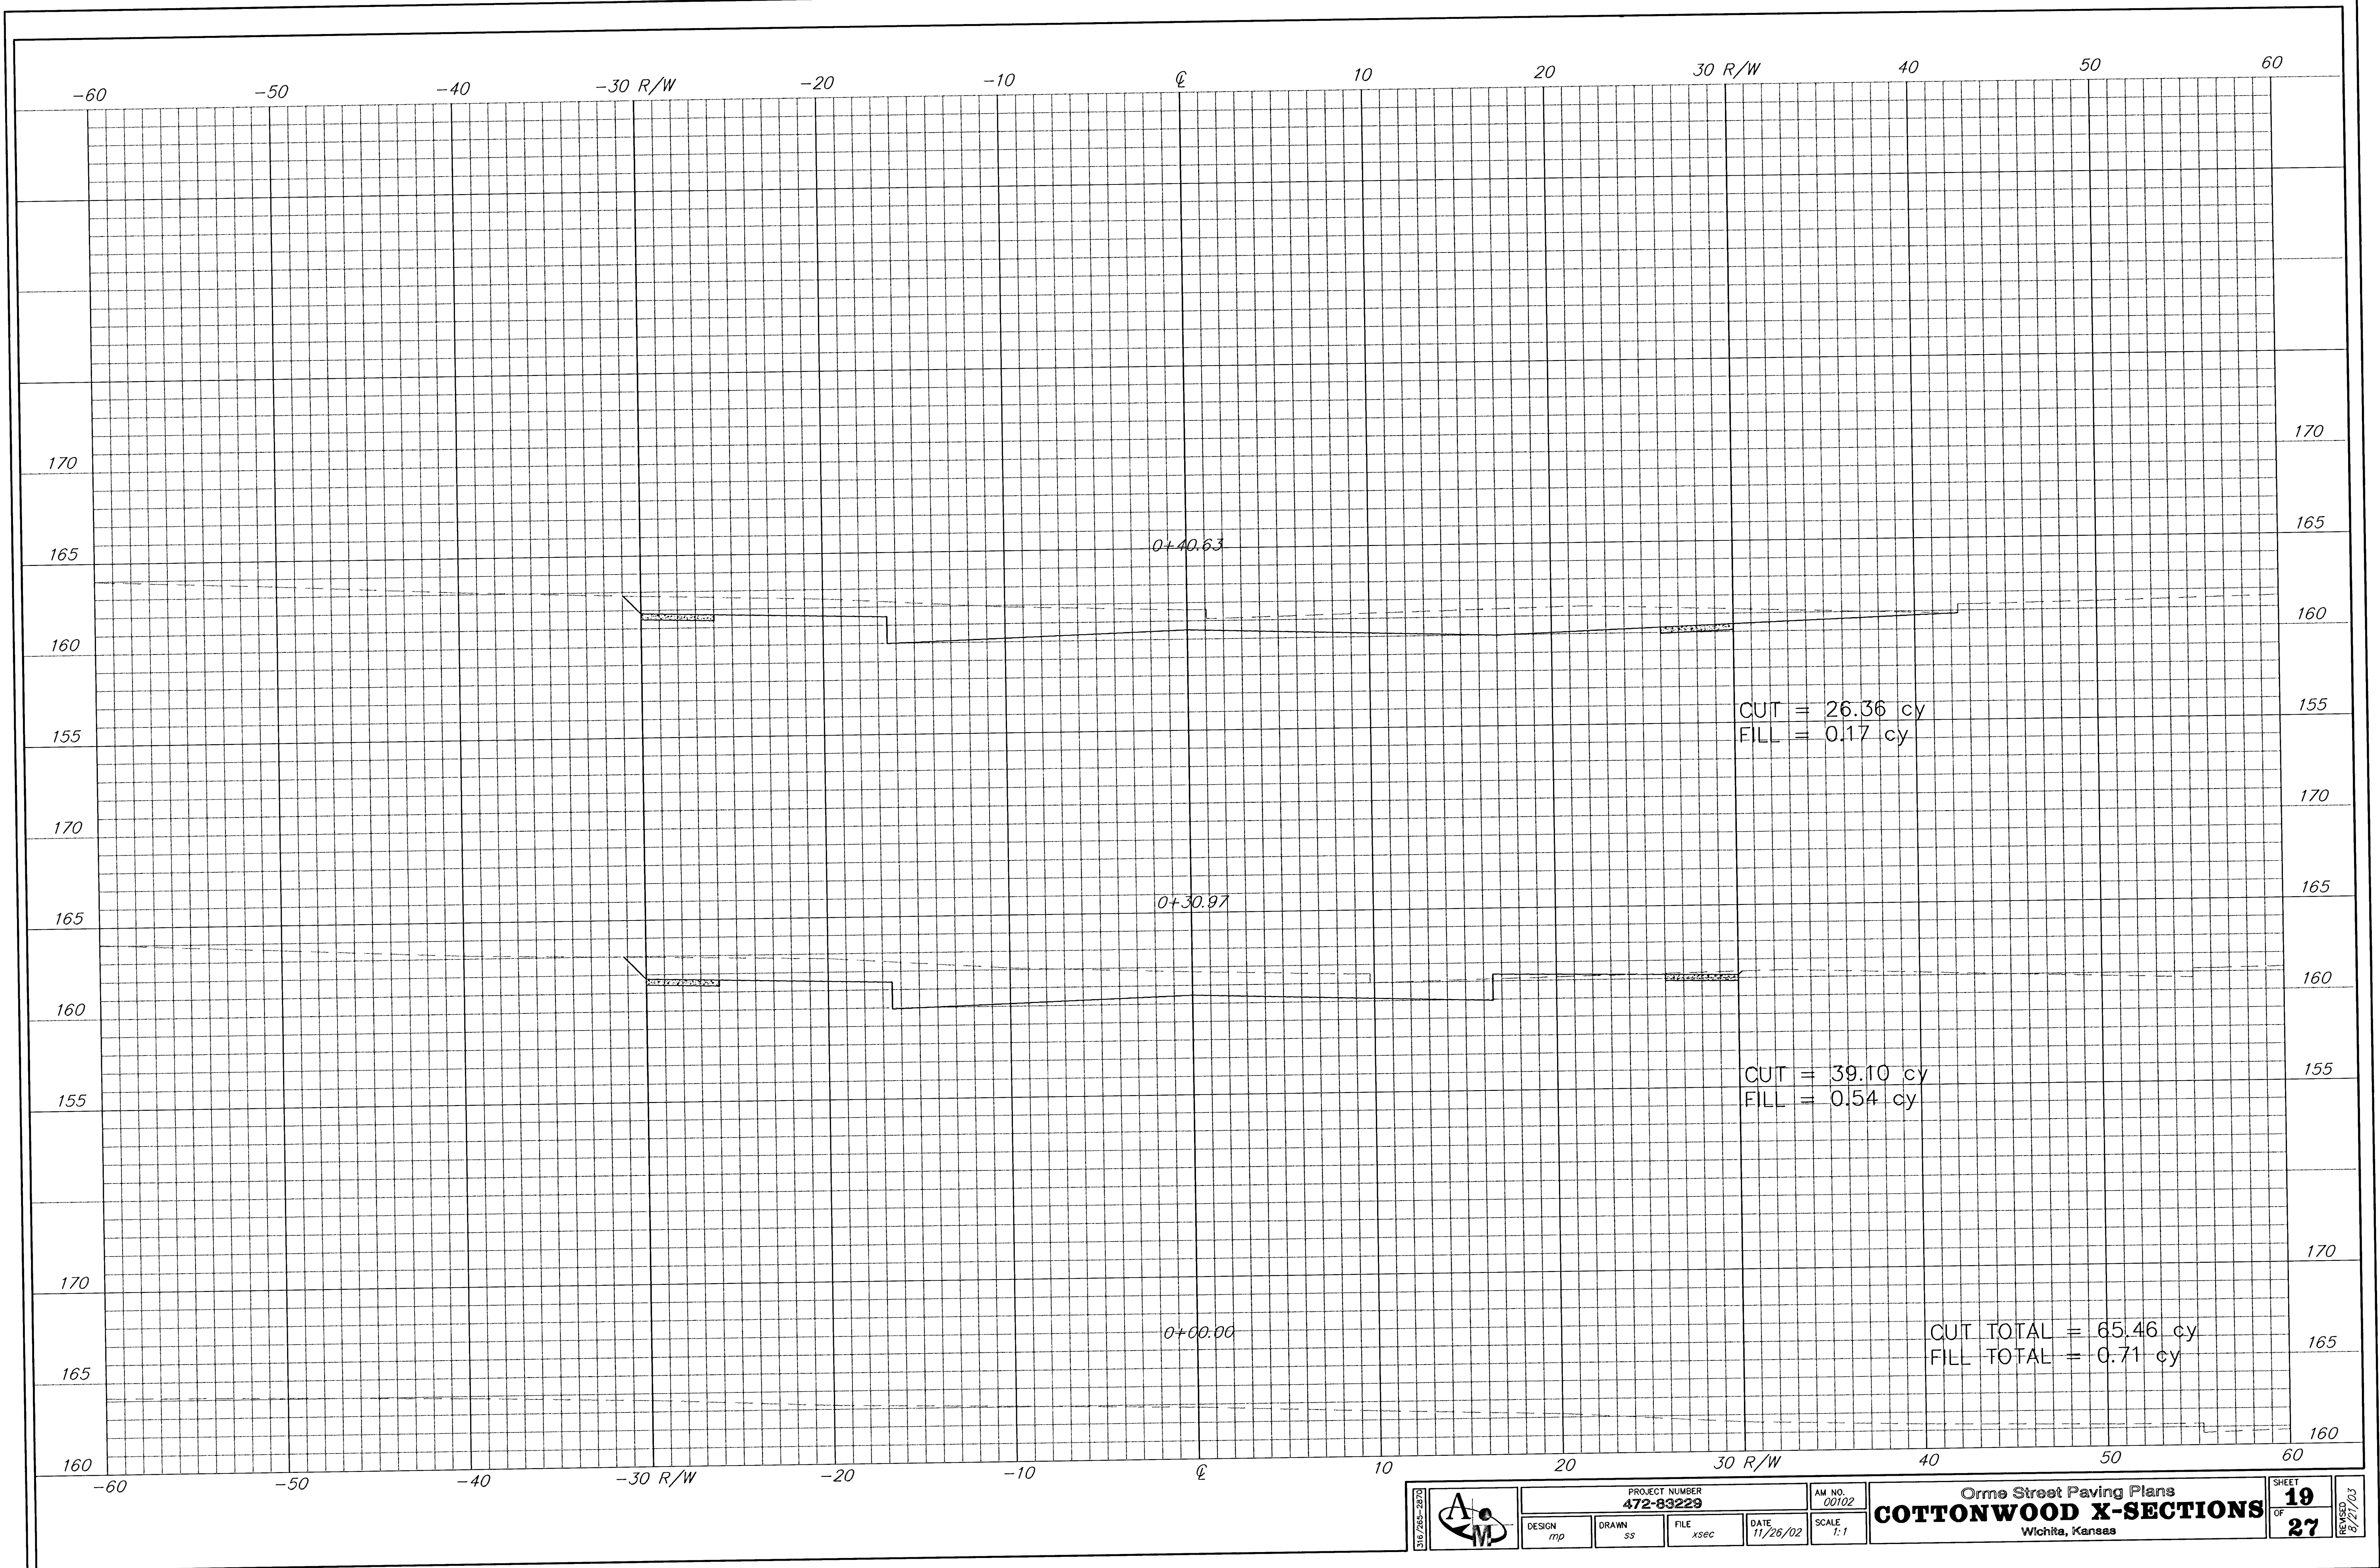

	PROJECT NUMBER 472-89229				AM. NO. 00102	Orme Street Paving Plans COTTONWOOD X-SECTIONS Wichita, Kansas	SHEET 19 OF 27 REVISED 8/2/03
	DESIGN mp	DRAWN ss	FILE xsec	DATE 11/26/02	SCALE 1:1		