
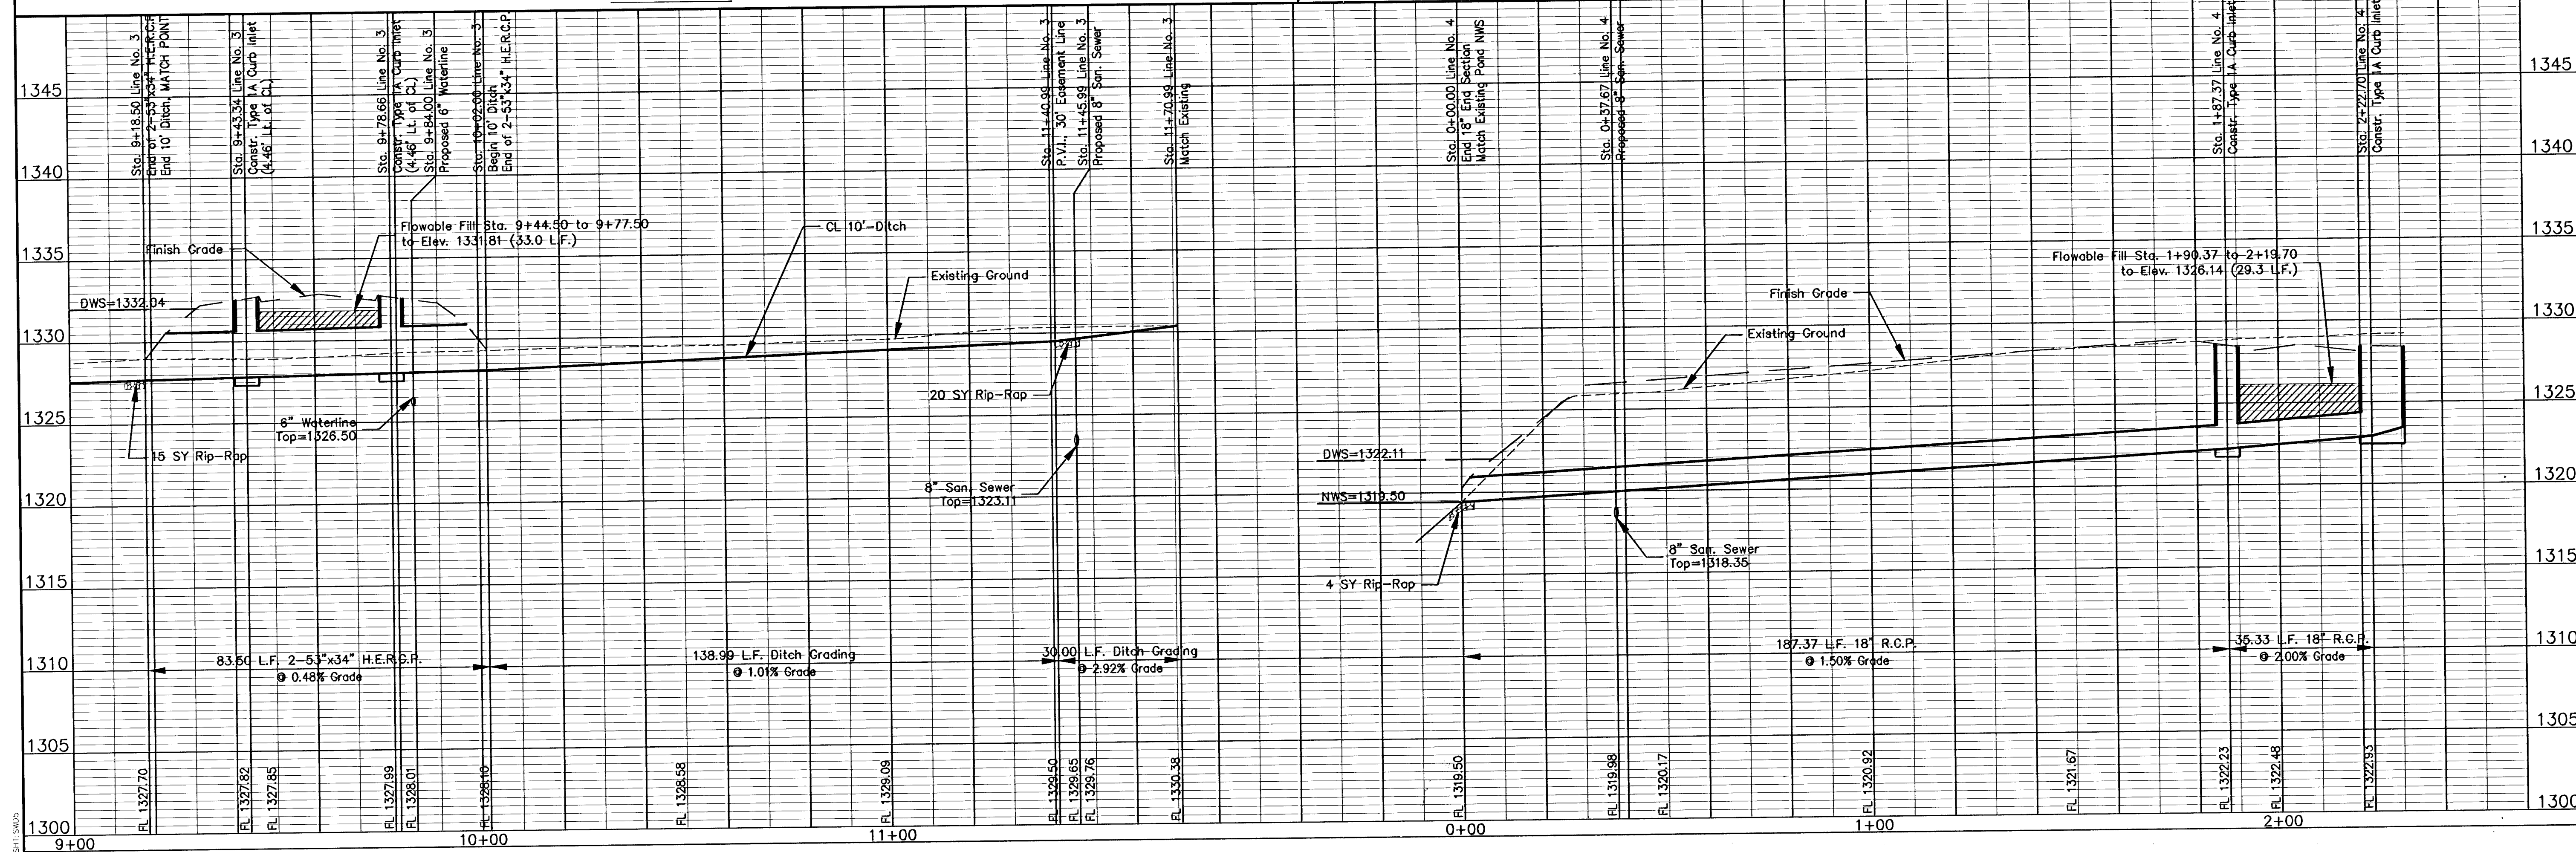


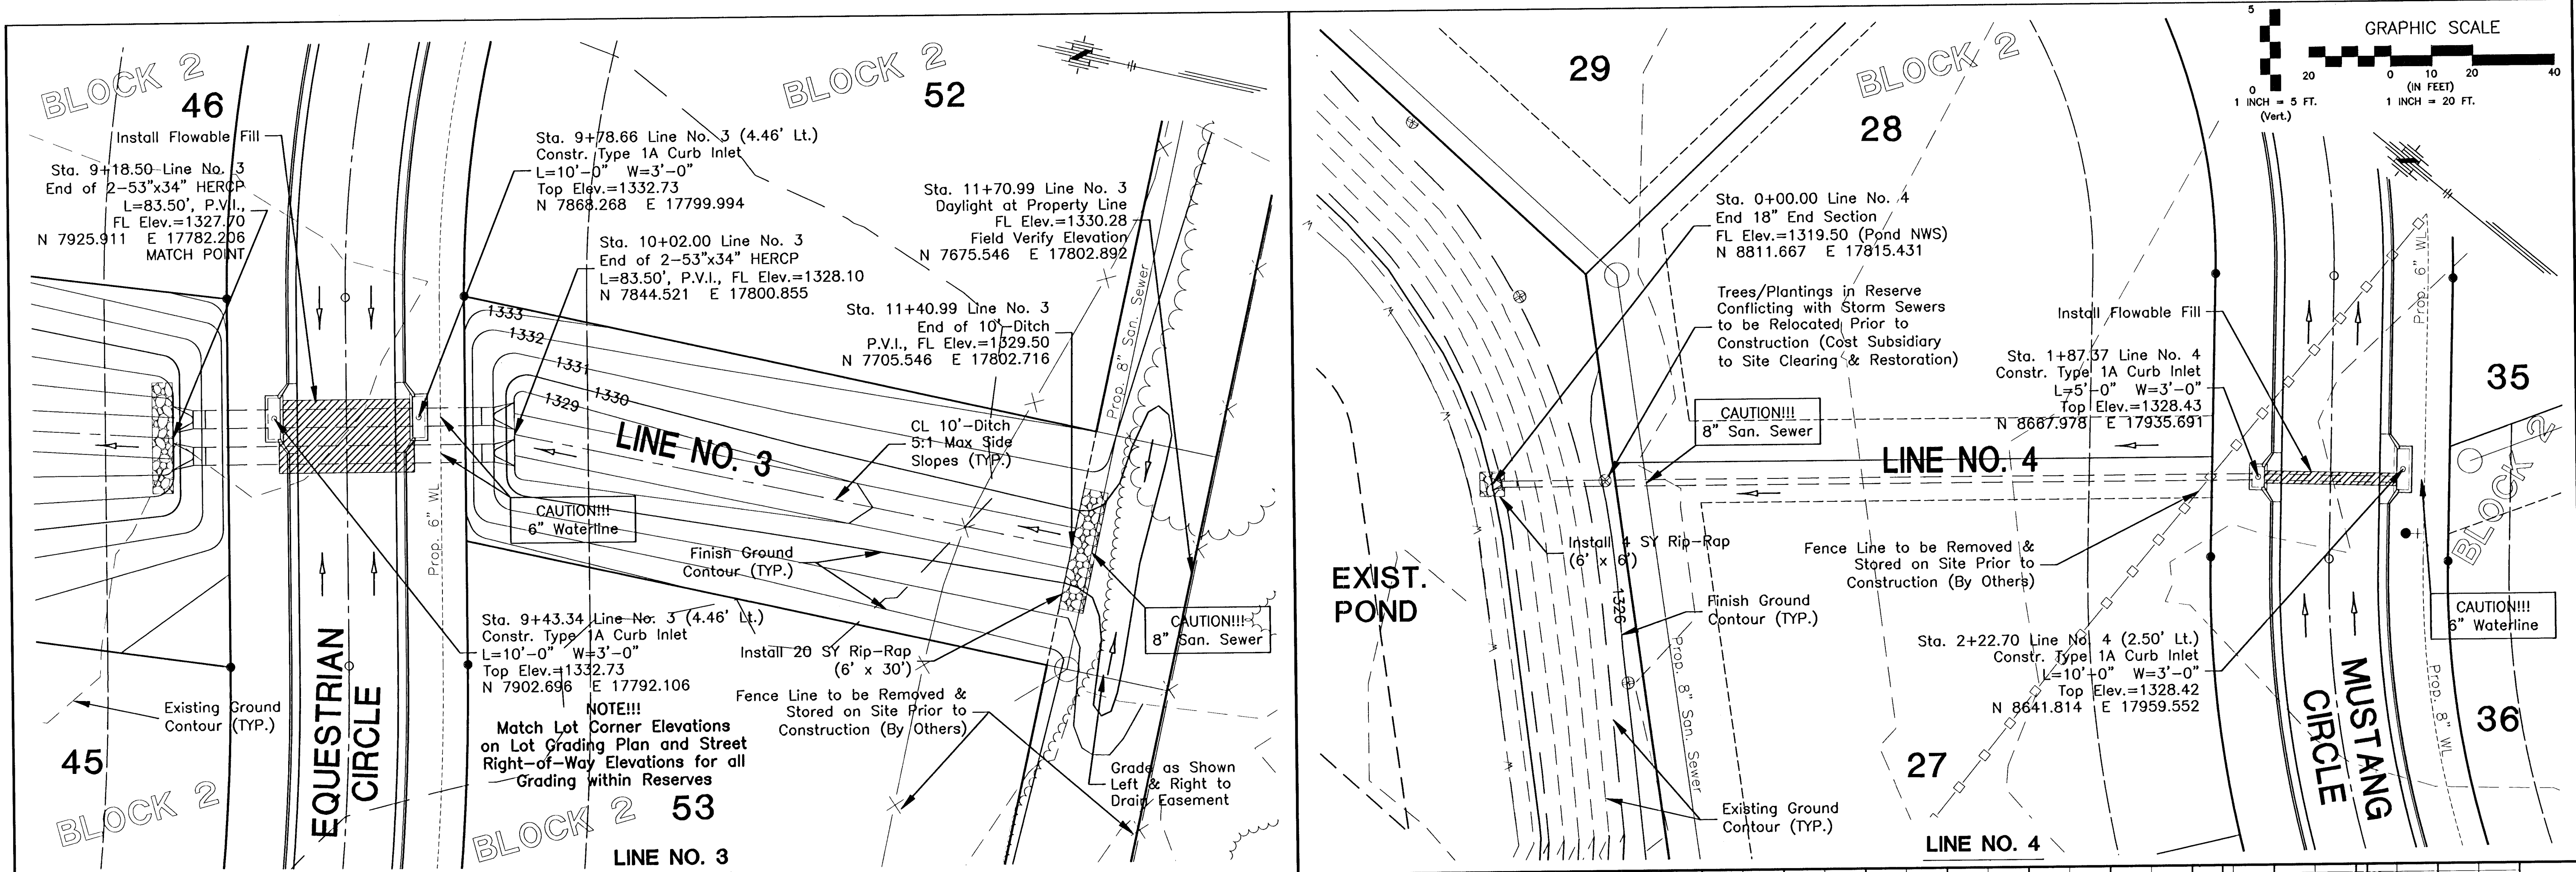

EQUESTRIAN ESTATES ADDITION - PHASE 2	
STORM WATER SEWER	
LINE NUMBER 3 & 4	
CITY OF WICHITA, KANSAS	
JAMES L. ARMOUR, P.E. - CITY ENGINEER	
C.O.W. Proj# 472-83430 O.C.A.# 765969	
POE & ASSOCIATES, INC.	
CONSULTING ENGINEERS	
5940 E. Central, Suite 200 Wichita, KS 67208-4242	
Phone 316/685-4114 FAX 316/685-4444	
FINAL	
Designed By: JMU/JPD	Sheet
Drawn By: JPD	18 of 78
Poe Job No.: 1694J	
Date: January 2006	