
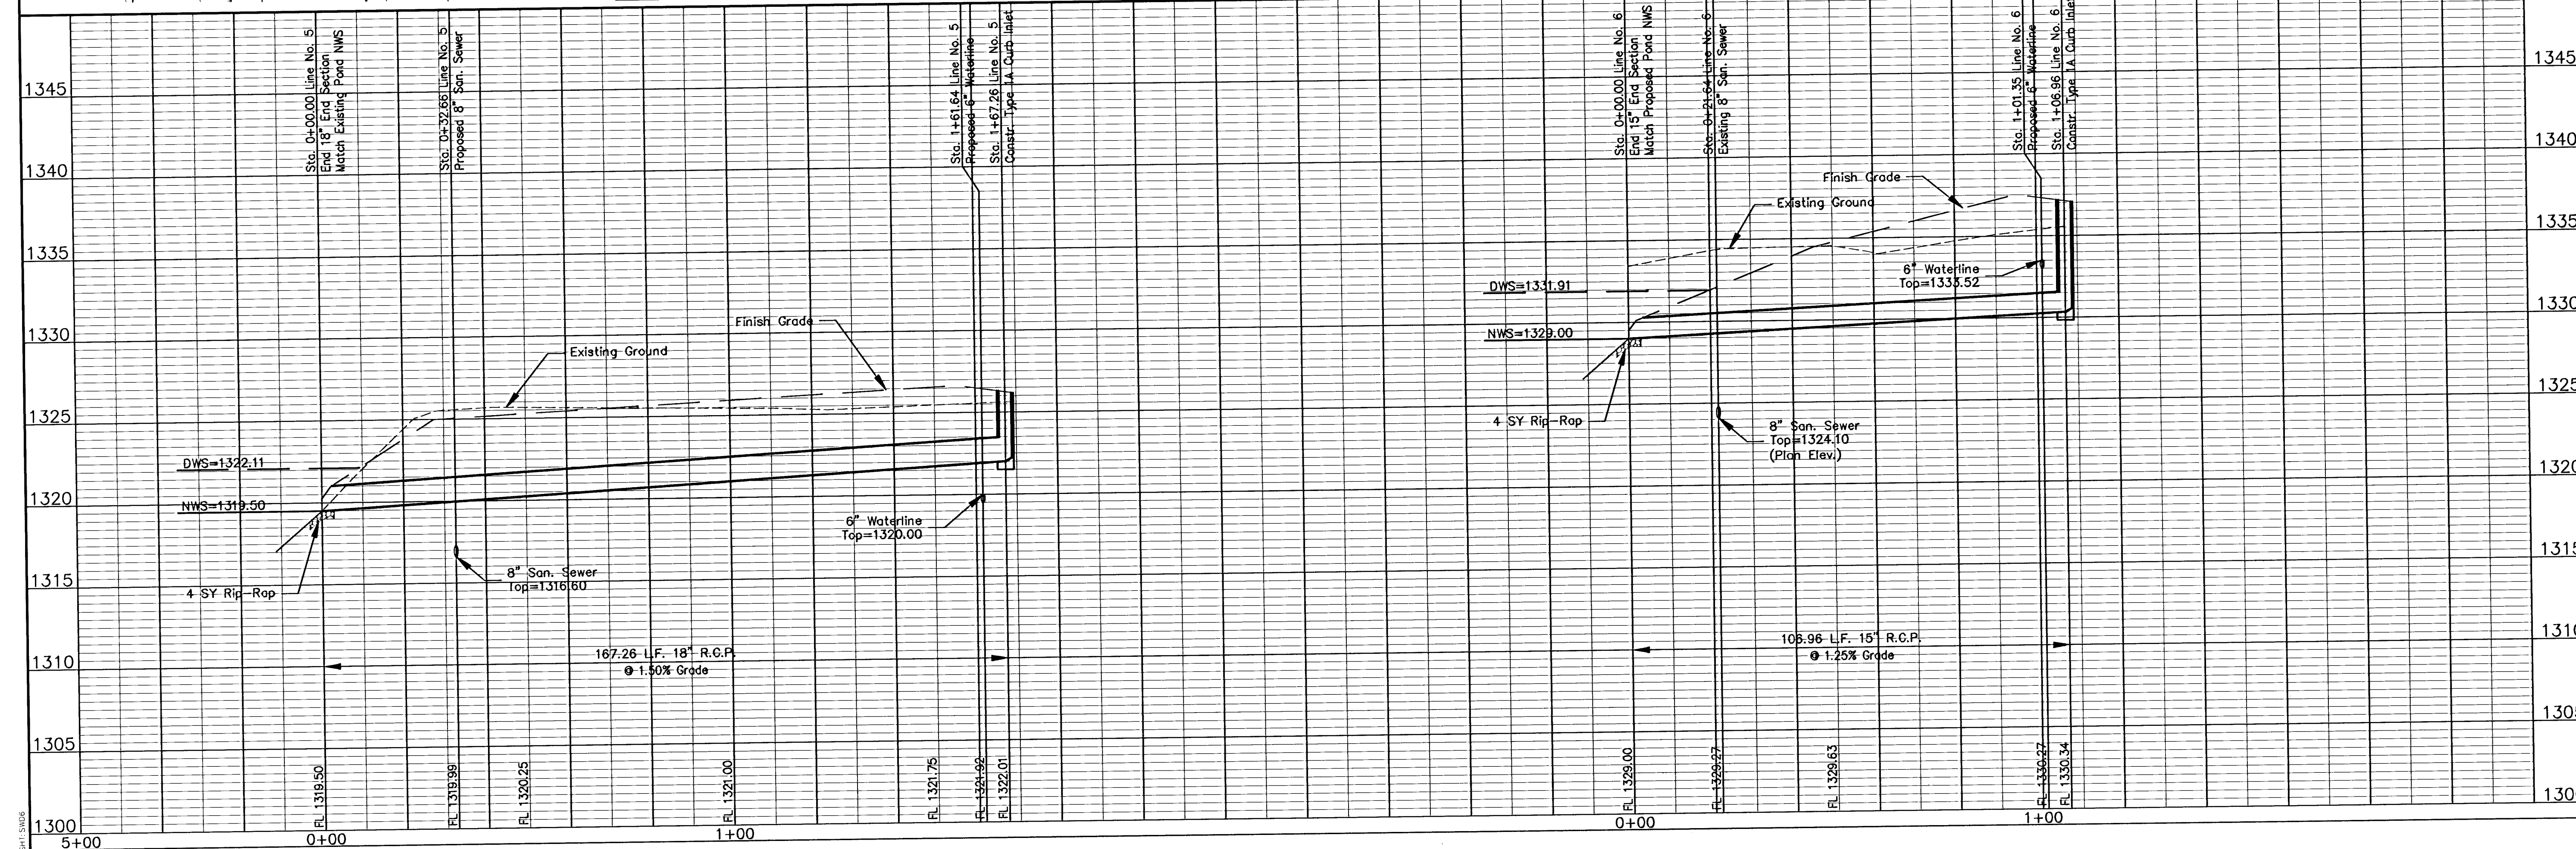
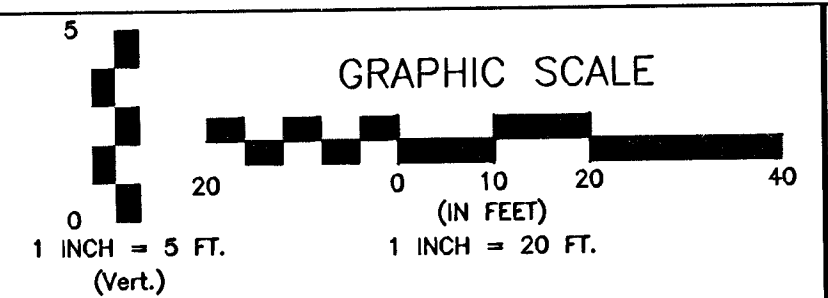
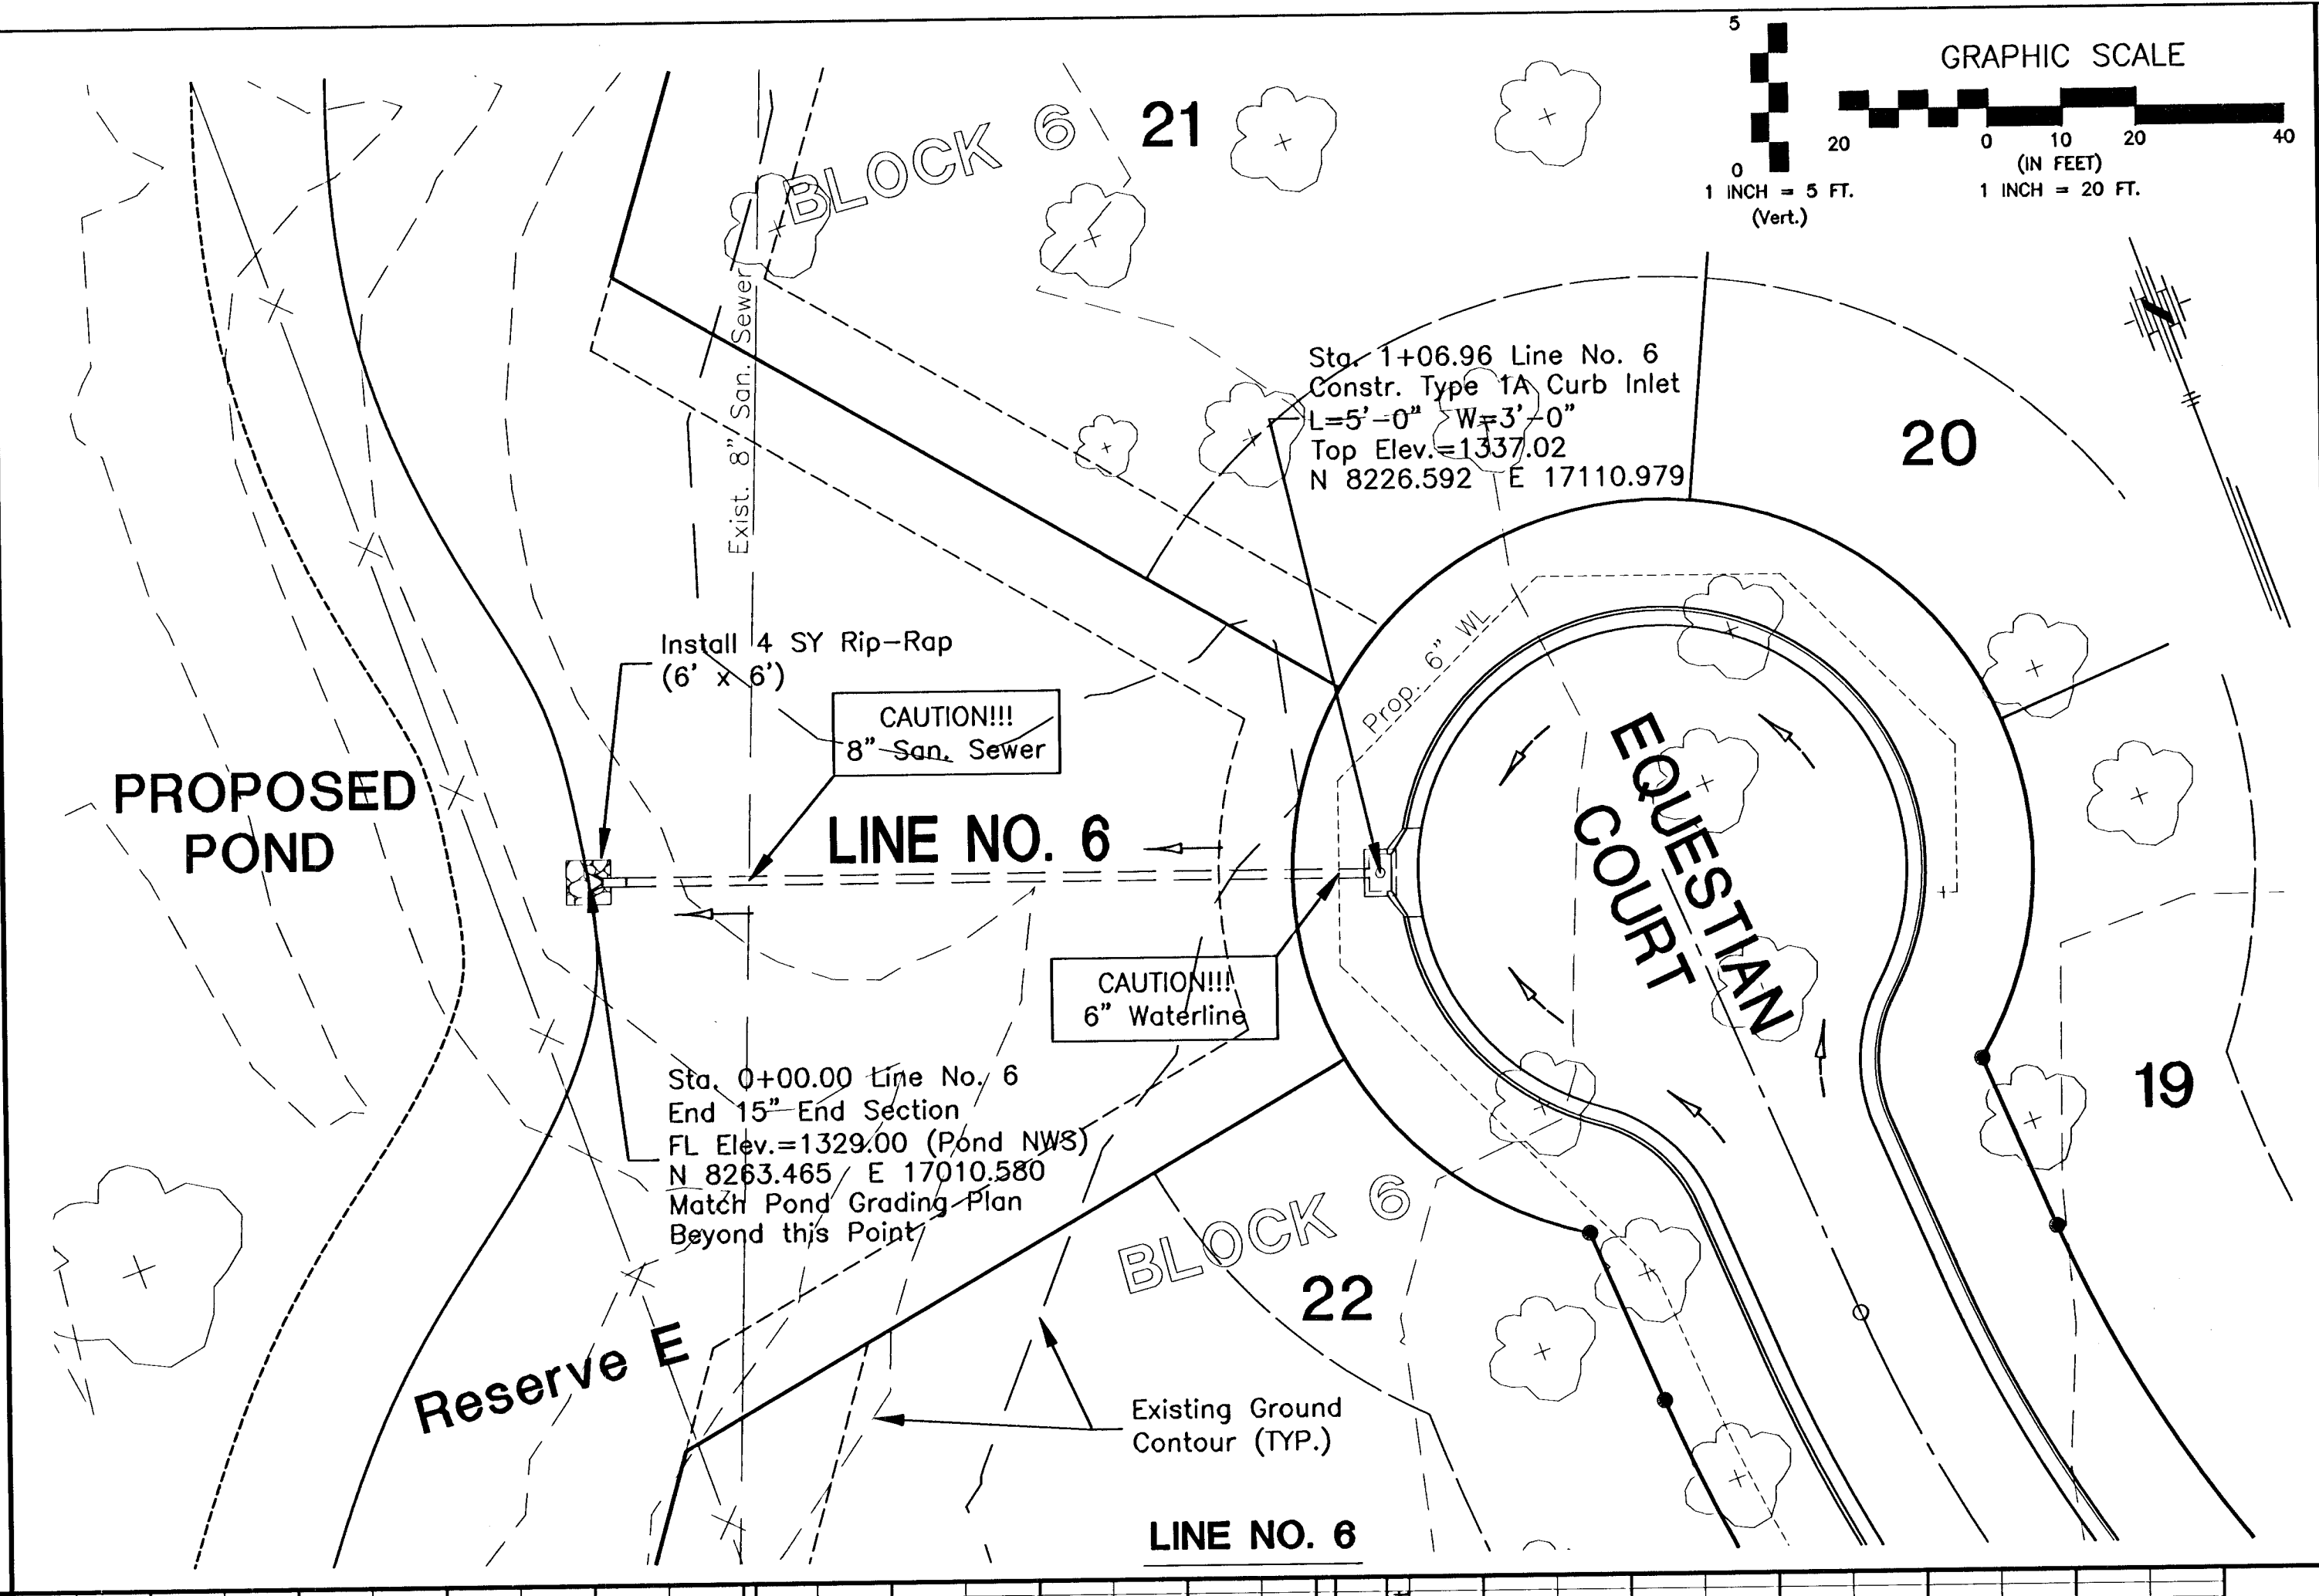


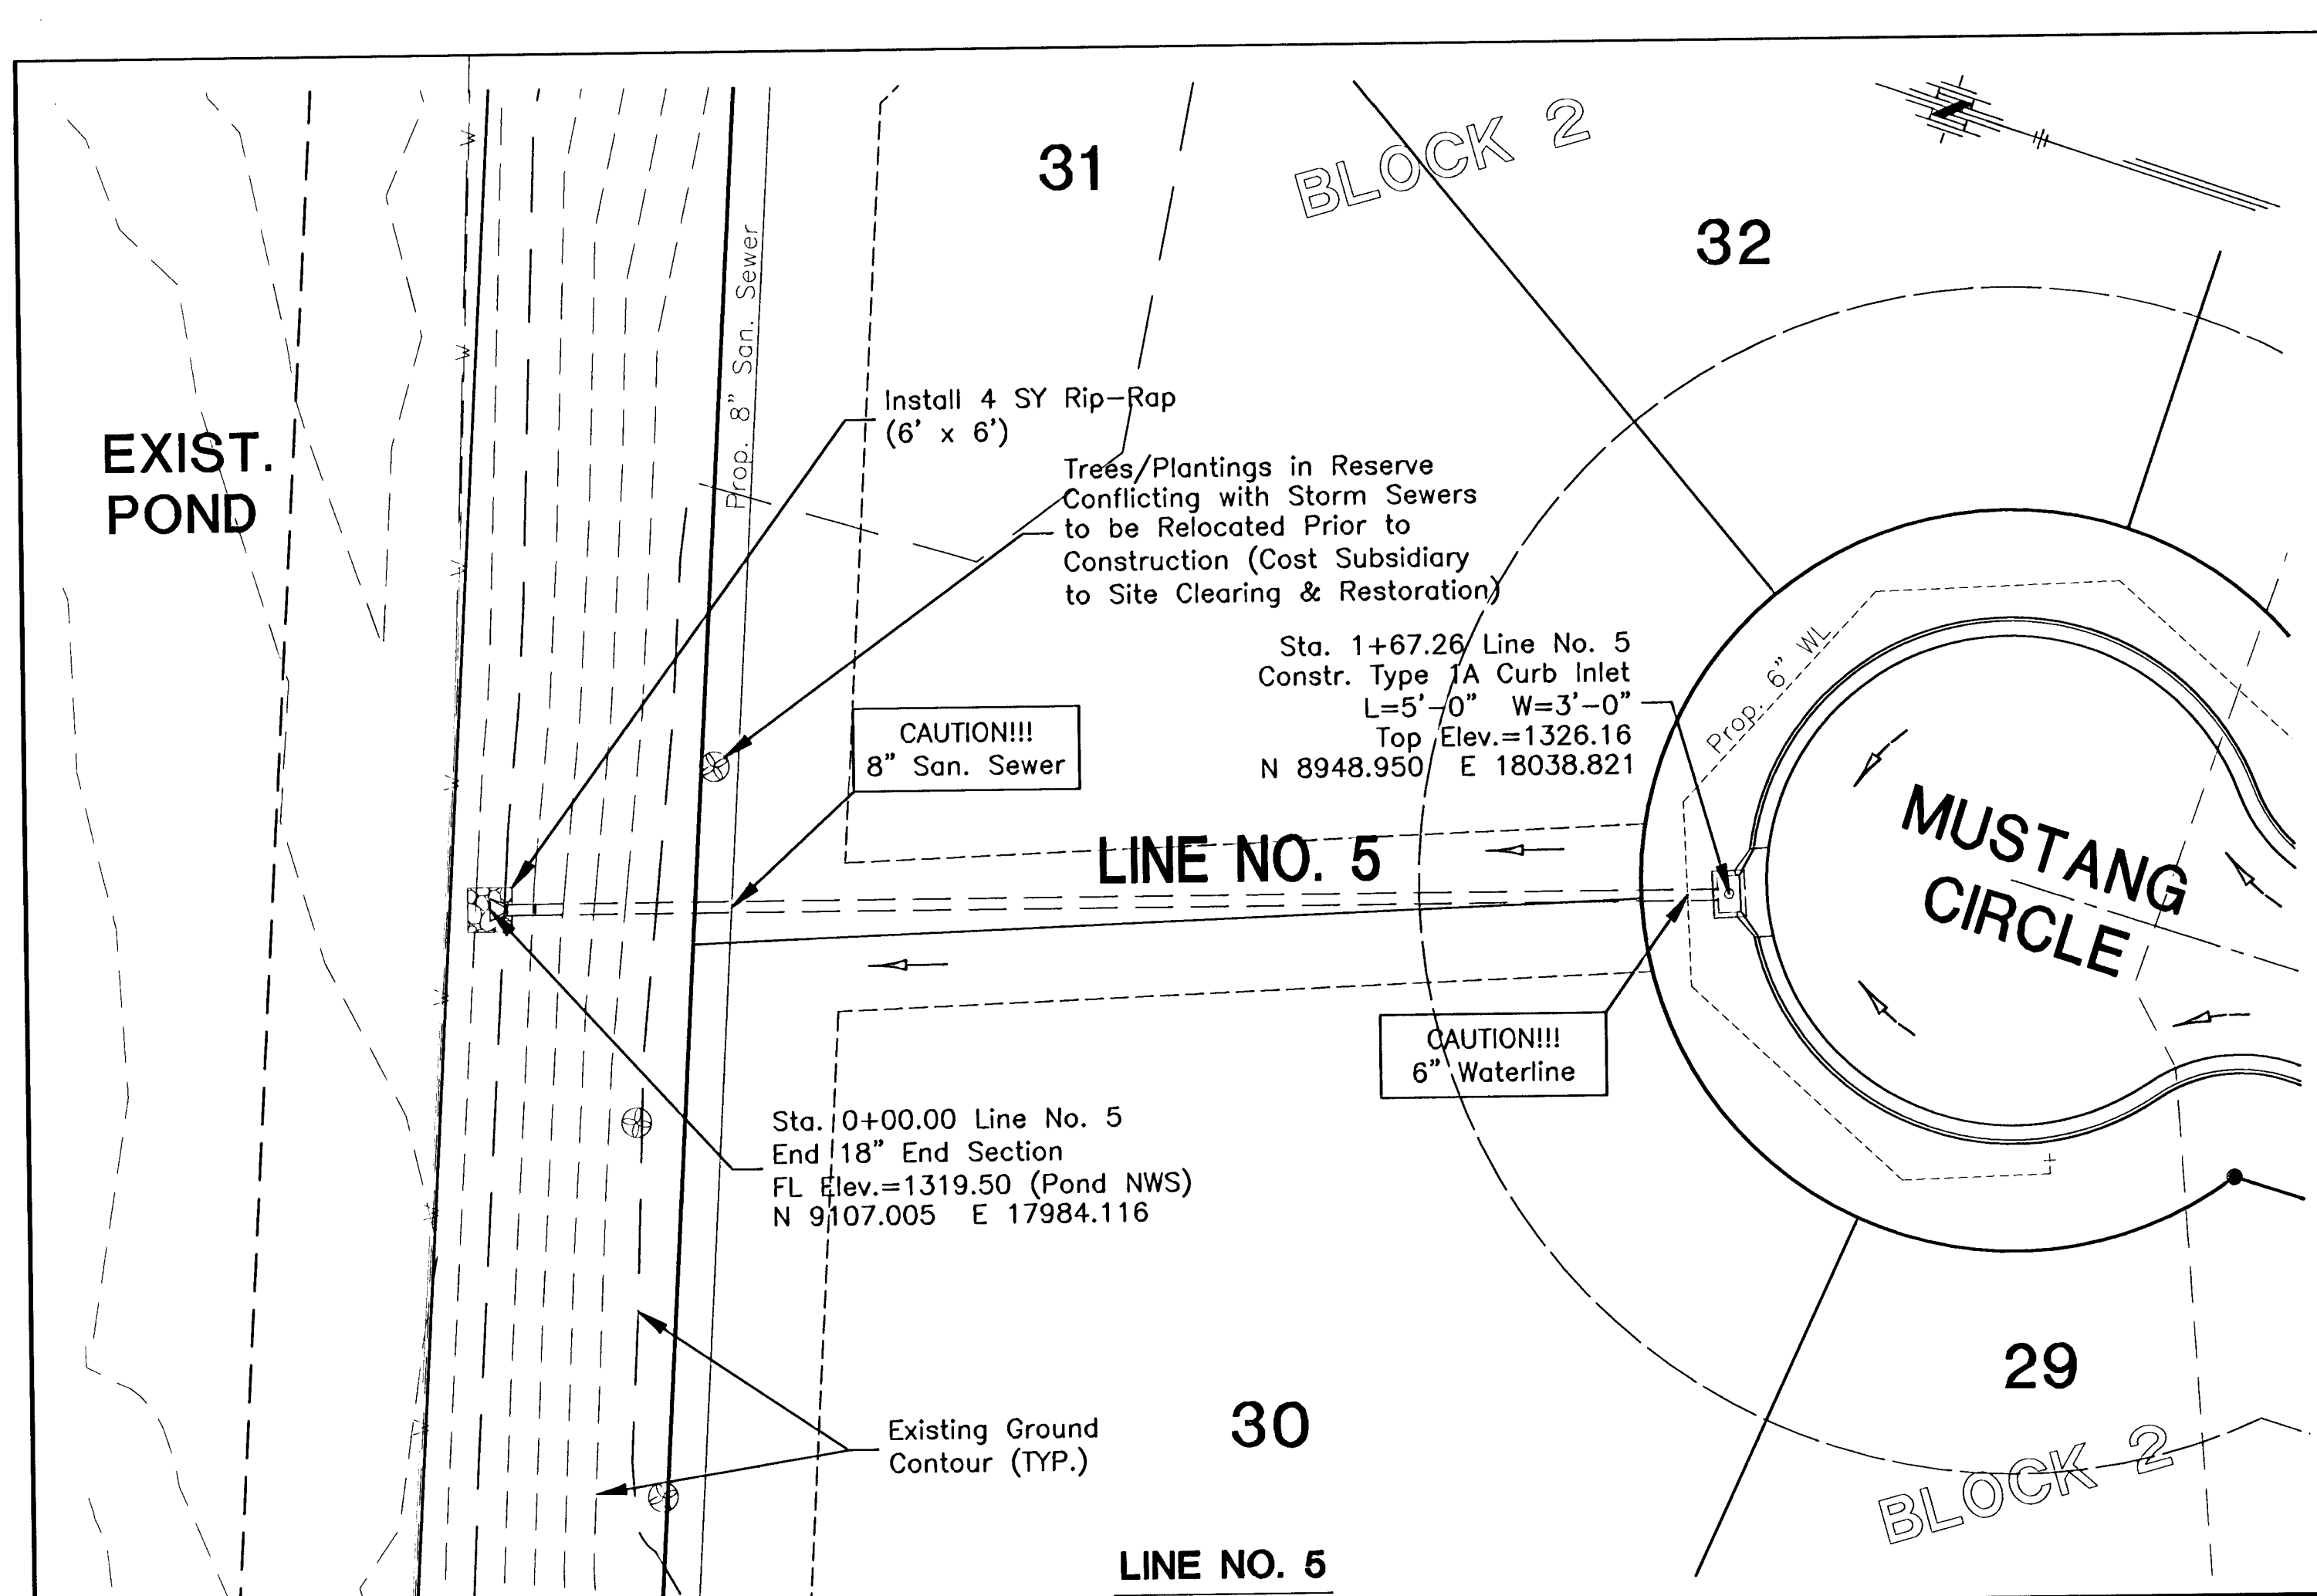

Revision			
No.	Date	By	Approved
EQUESTRIAN ESTATES ADDITION - PHASE 2 STORM WATER SEWER LINE NUMBER 5 & 6 CITY OF WICHITA, KANSAS JAMES L. ARMOUR, P.E. - CITY ENGINEER C.O.W. Proj# 472-88430 O.C.A.# 76969			
POE & ASSOCIATES, INC. CONSULTING ENGINEERS 5940 E. Central, Suite 200 Wichita, KS 67208-4242 Phone 316/685-4114 FAX 316/685-4444			
FINAL Designed By: JMU/JPD Drawn By: JPD P.O. Job No.: 1694J Date: January 2006			
Sheet 19 of 78			