


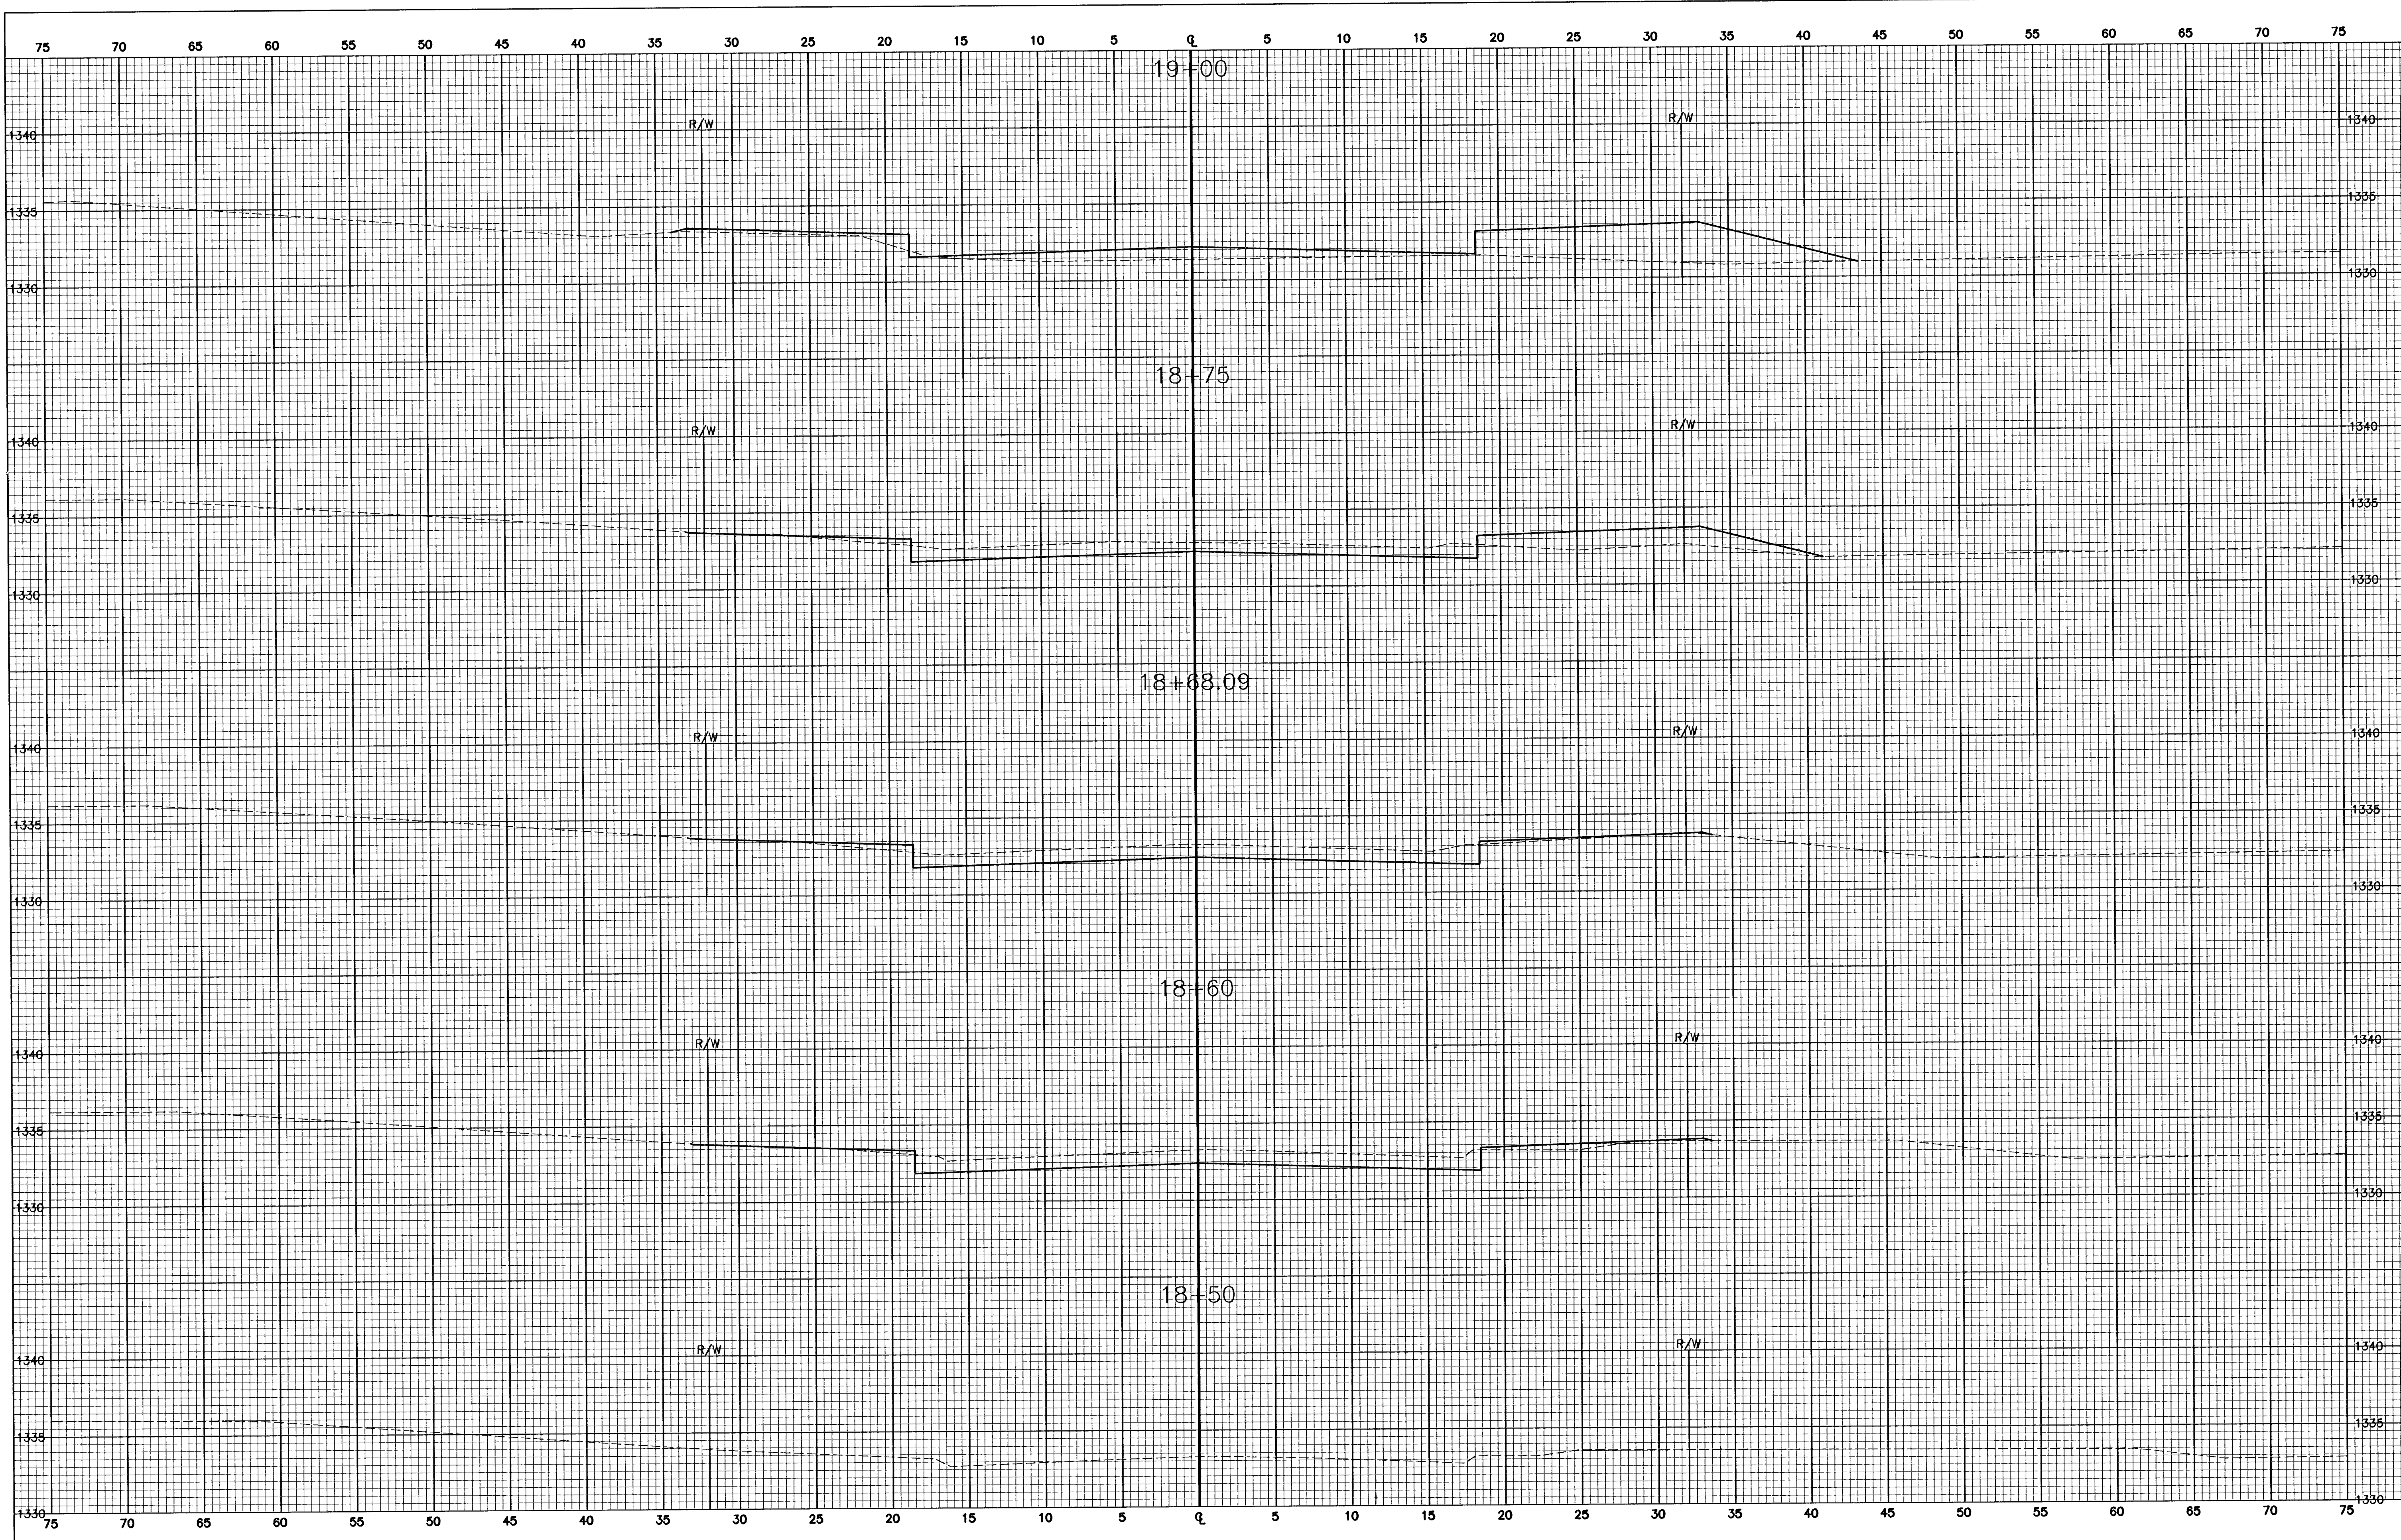

FINAL	Designed By: JPD		POE & ASSOCIATES, INC. CONSULTING ENGINEERS 5940 E. Central, Suite 200 • Wichita, KS 67208-4242 Phone 316/685-4114 • FAX 316/685-4444	EQUESTRIAN ESTATES ADDITION - PHASE 2	
	Drawn By: JPD			CROSS SECTIONS	
	Poe Job No.: 1694J			TRIPLE CROWN	
	Date: January 2006			CITY OF WICHITA, KANSAS	
Sheet		C.O.M. Proj# 472-53430		JAMES L. ARMOUR, P.E. - CITY ENGINEER	
20 of 78		O.C.A.# 765969			