
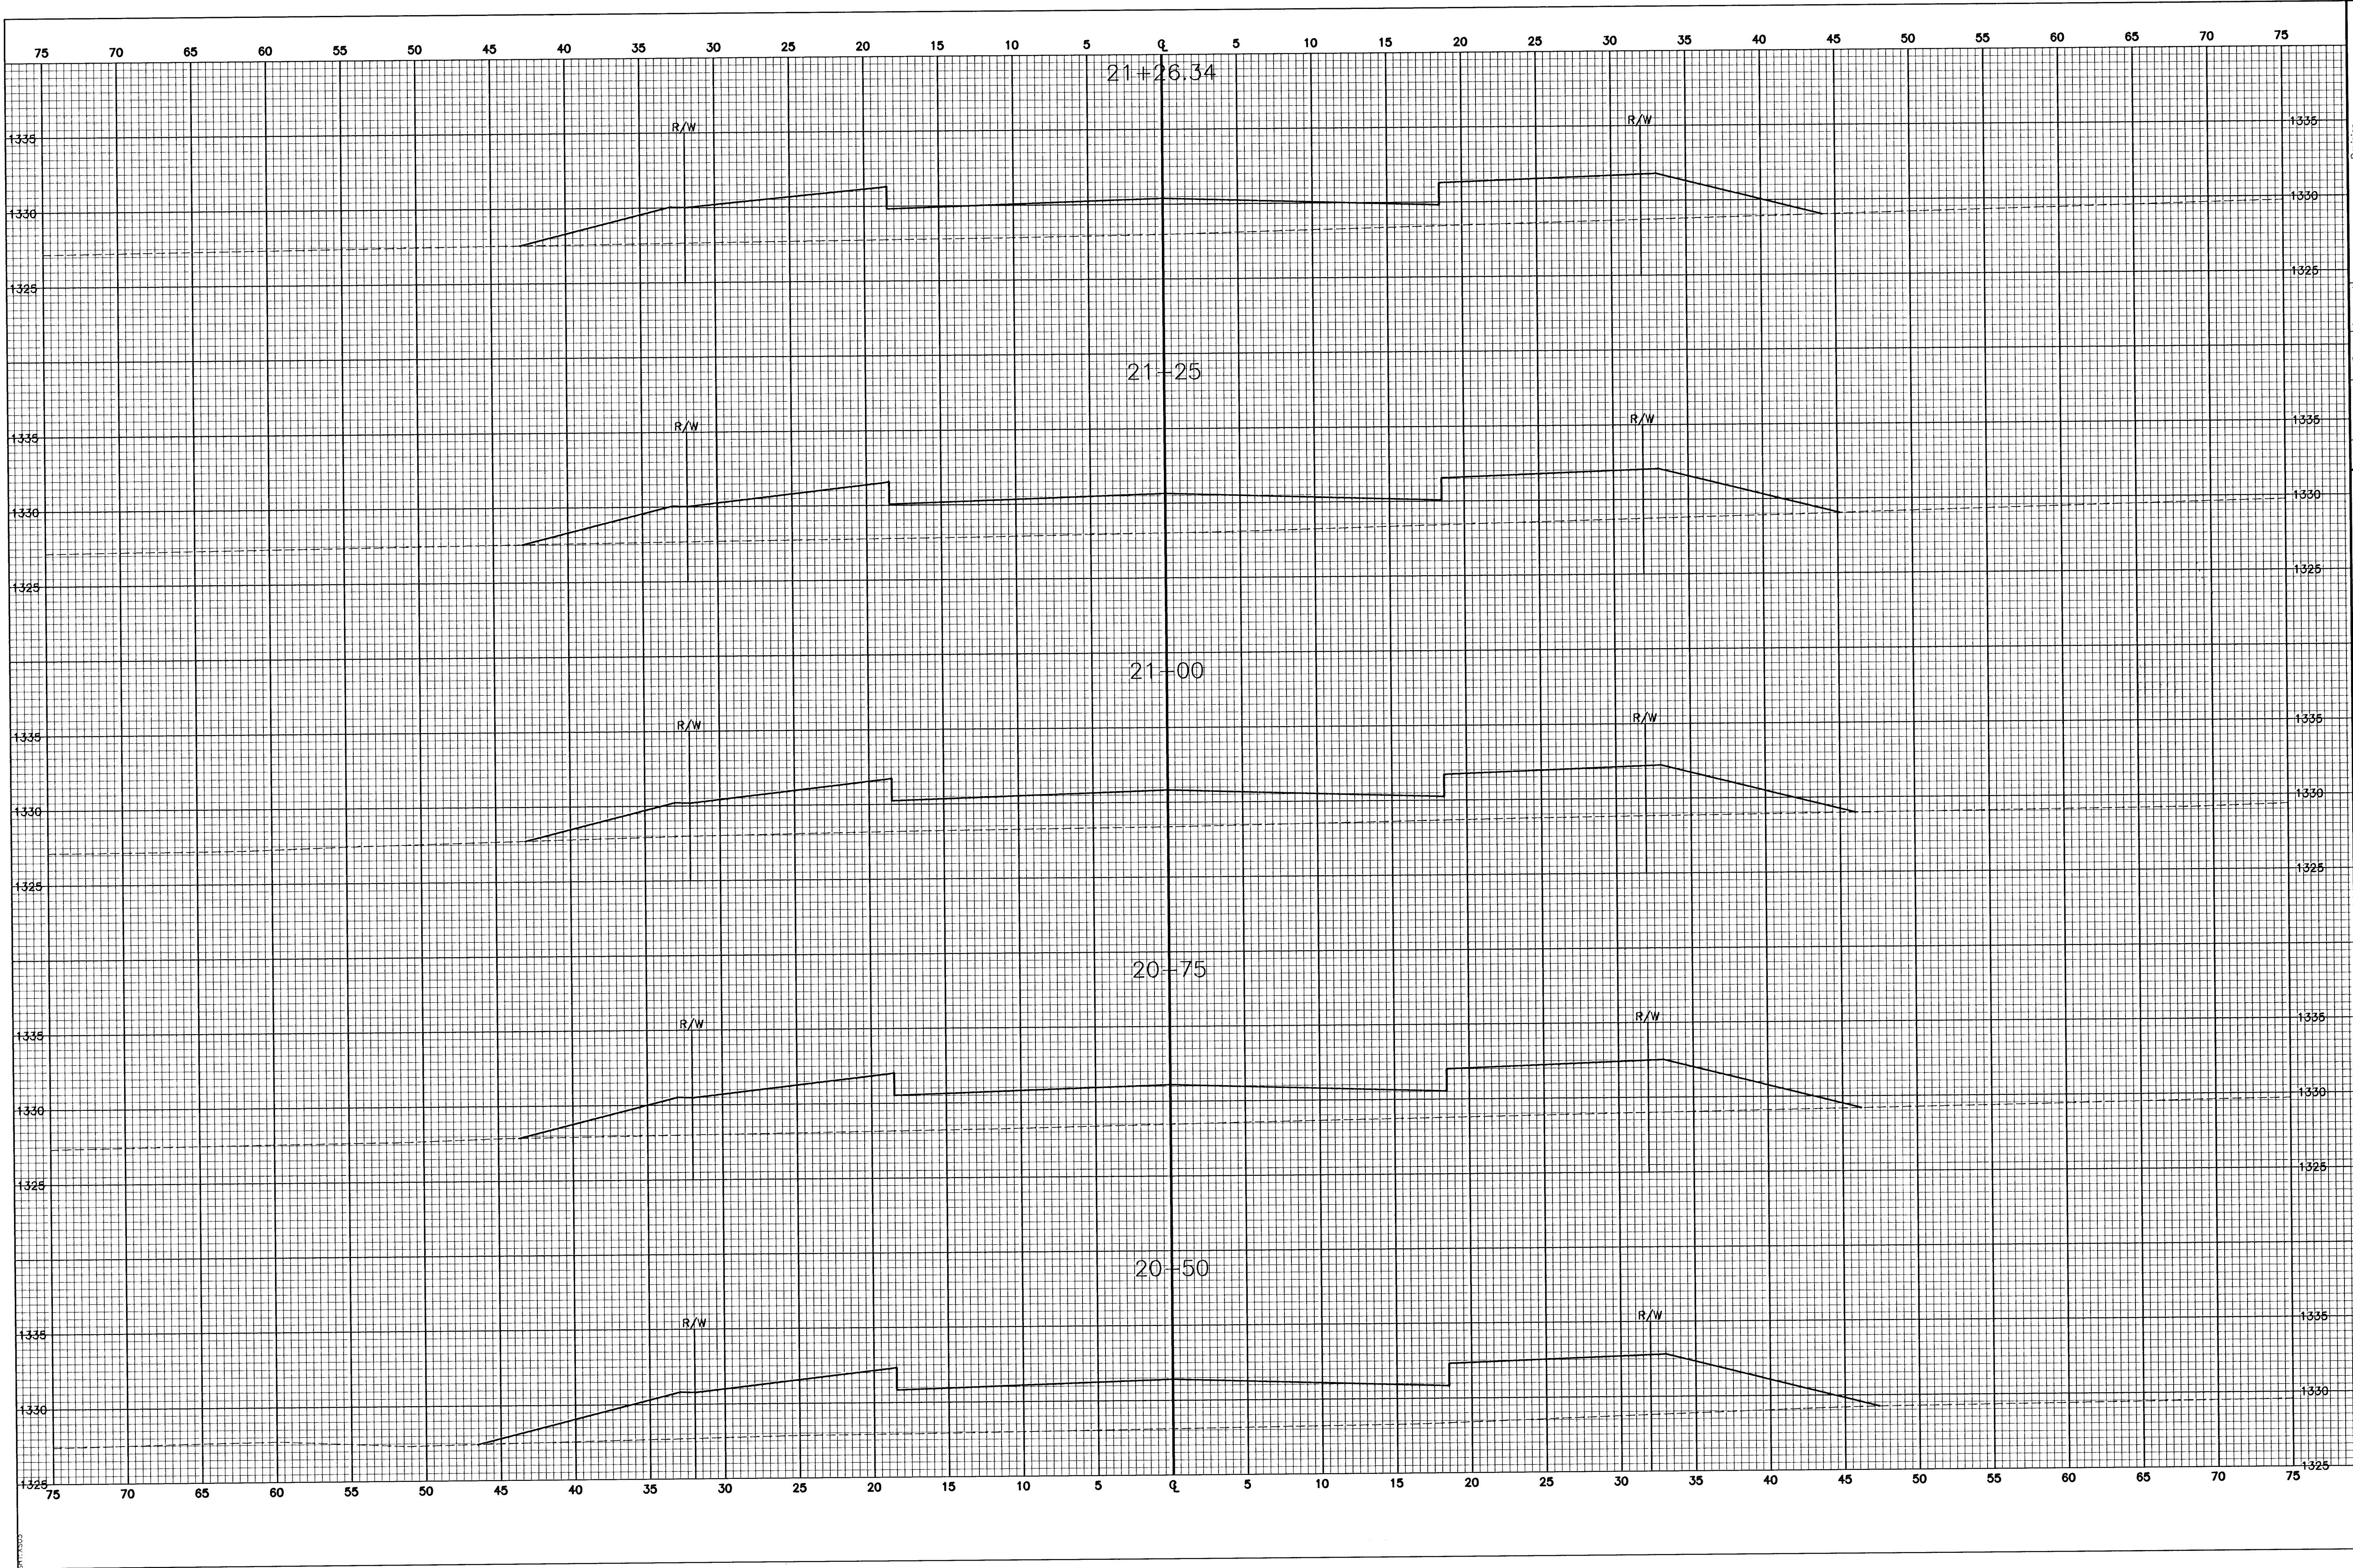


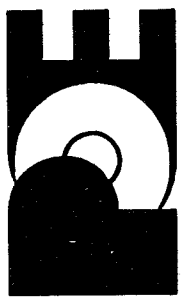

EQUESTRIAN ESTATES ADDITION - PHASE 2	
CROSS SECTIONS	
TRIPLE CROWN	
CITY OF WICHITA, KANSAS	
JAMES L. ARMOUR, P.E. - CITY ENGINEER	
C.O.M. Proj# 472-83400 O.C.A.# 765989	
POE & ASSOCIATES, INC.	
CONSULTING ENGINEERS	
5940 E. Central, Suite 200 ■ Wichita, KS 67208-0242	
Phone 316/685-4114 ■ FAX 316/685-4444	
	
FINAL	
Designed By: JPD	Drawn By: JPD
Poe Job No.: 1894J	Date: January 2006
Sheet	
22 of 78	