


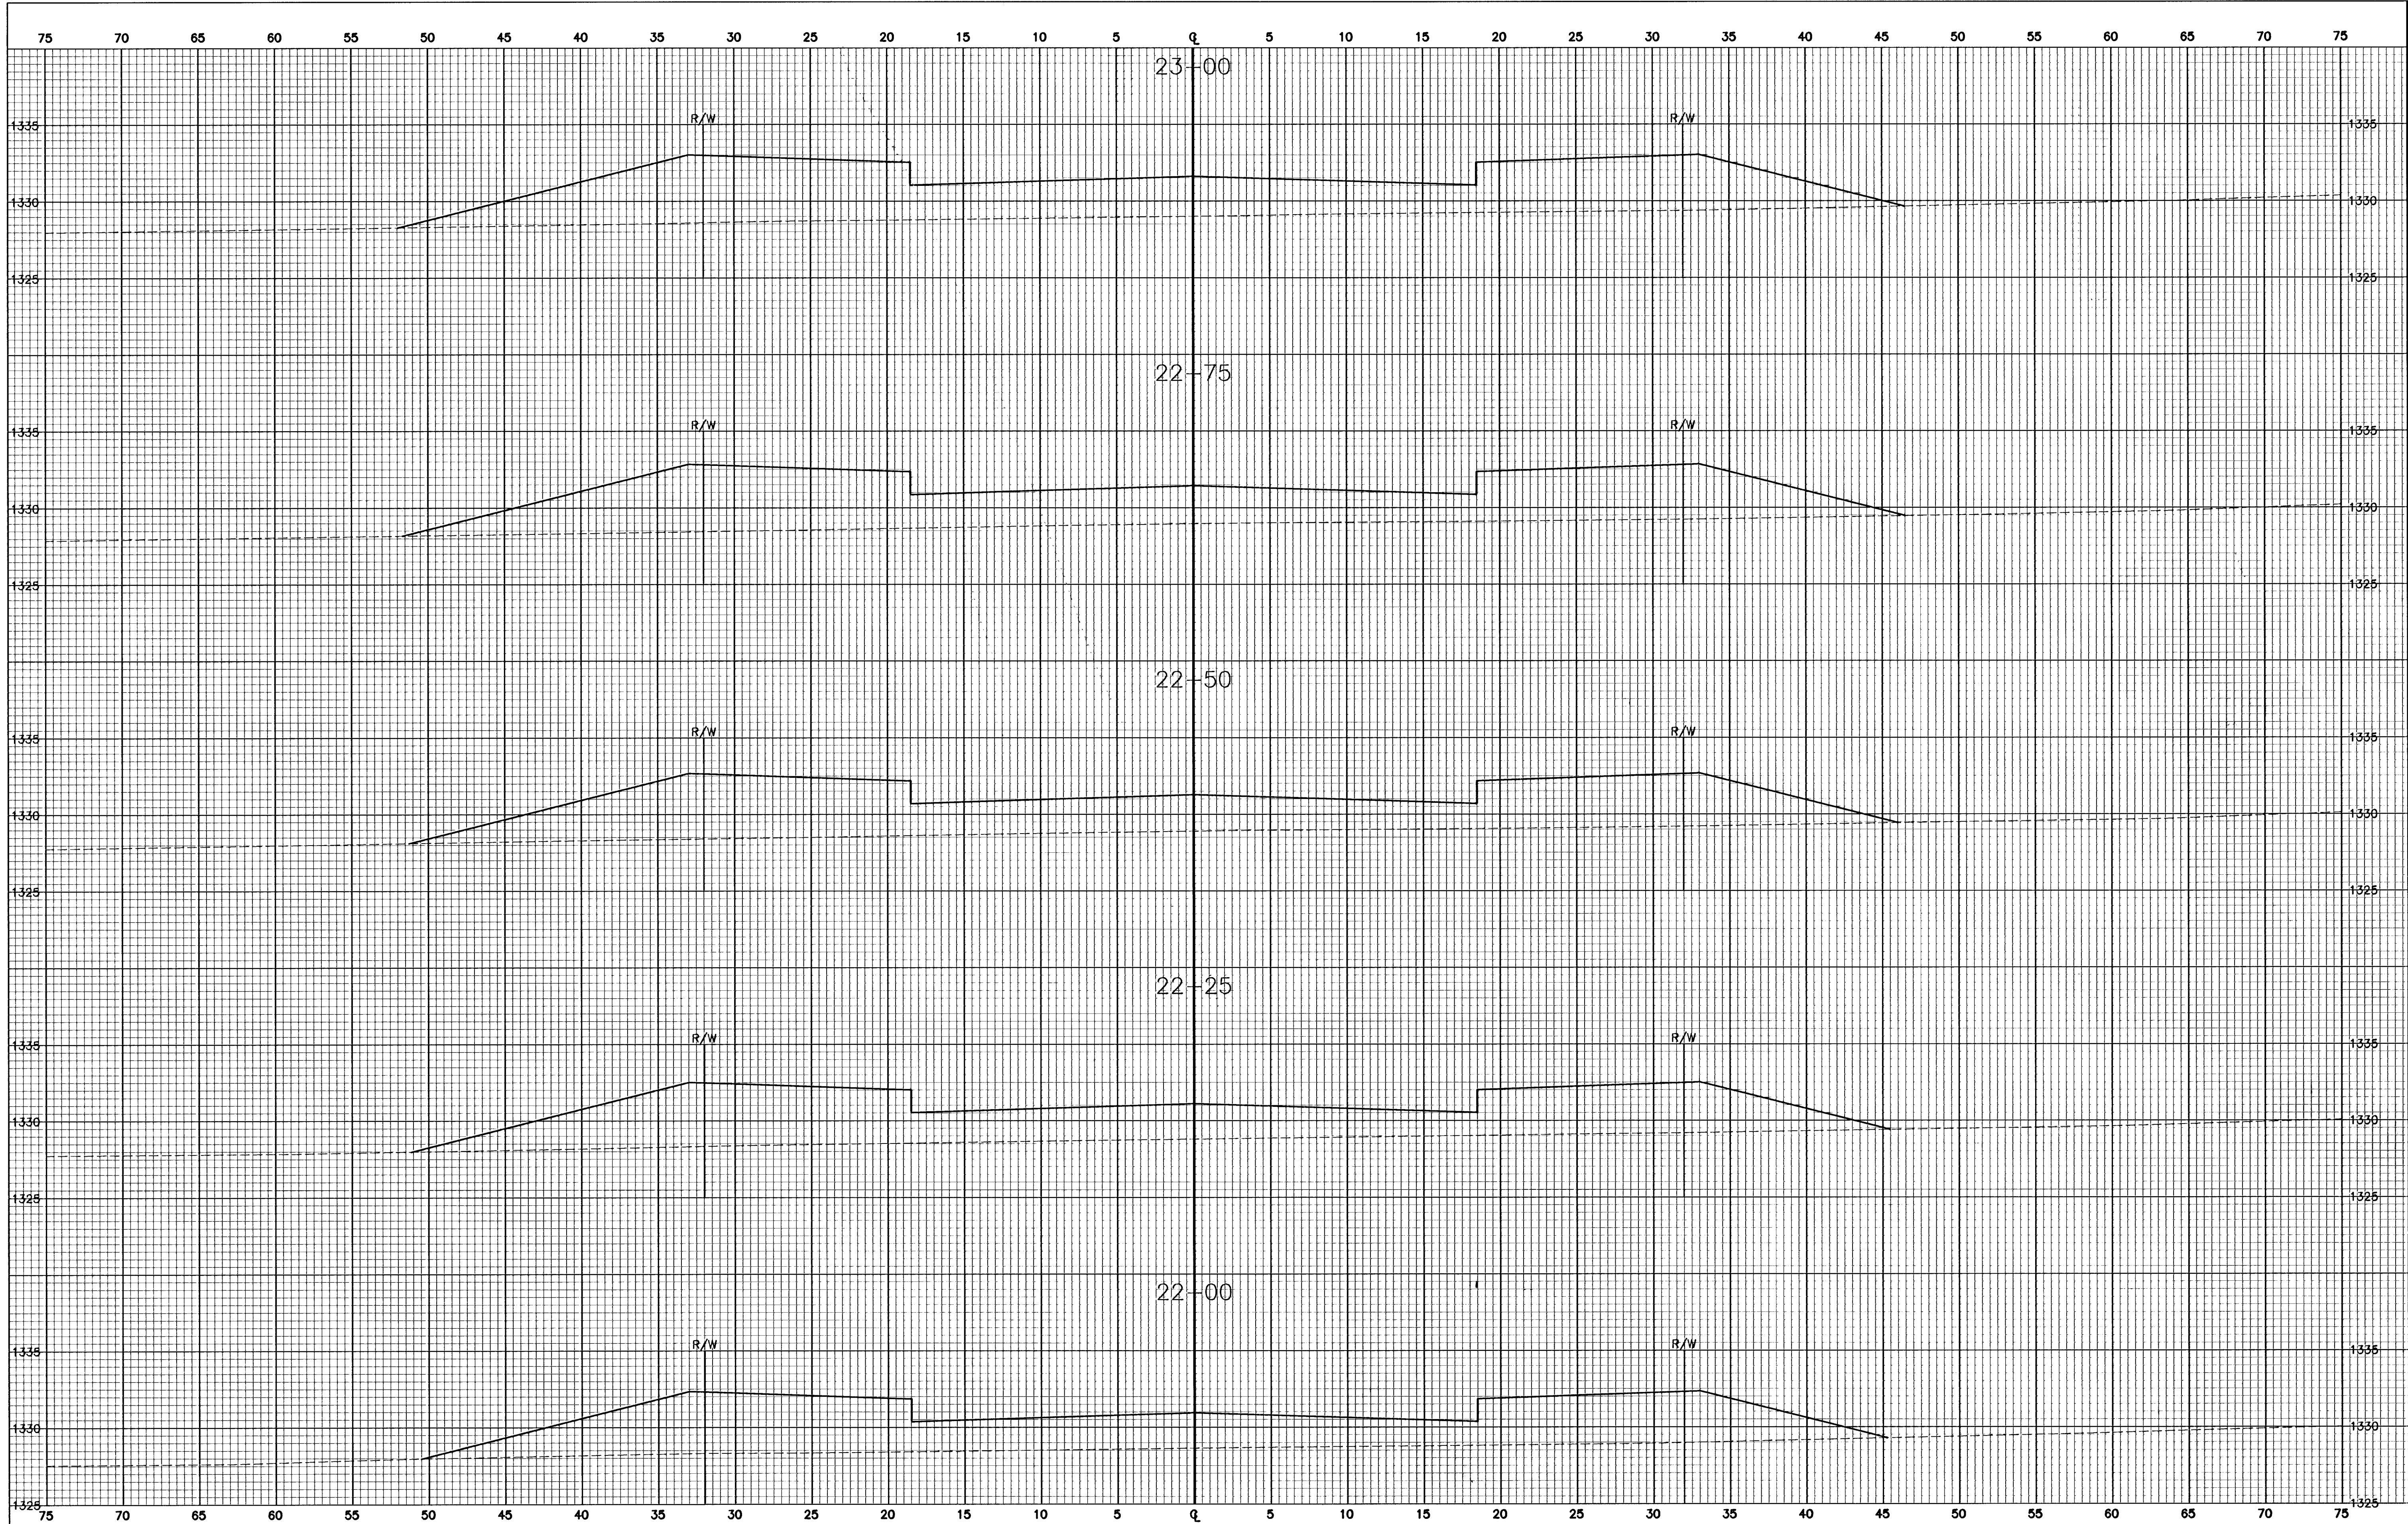

|                                                     |  |
|-----------------------------------------------------|--|
| EQUESTRIAN ESTATES ADDITION - PHASE 2               |  |
| CROSS SECTIONS                                      |  |
| TRIPLE CROWN                                        |  |
| CITY OF WICHITA, KANSAS                             |  |
| JAMES L. ARQUIER, P.E. - CITY ENGINEER              |  |
| C.O.W. Proj# 472-83430 O.C.A.# 765669               |  |
| POE & ASSOCIATES, INC.                              |  |
| CONSULTING ENGINEERS                                |  |
| 5940 E. Central, Suite 200 ■ Wichita, KS 67208-4242 |  |
| Phone 316/685-4114 ■ FAX 316/685-4444               |  |
| Date: January 2006                                  |  |
| Designed By: JPD                                    |  |
| Drawn By: JPD                                       |  |
| Poe Job No.: 1694J                                  |  |
| Sheet                                               |  |
| 24 of 78                                            |  |