


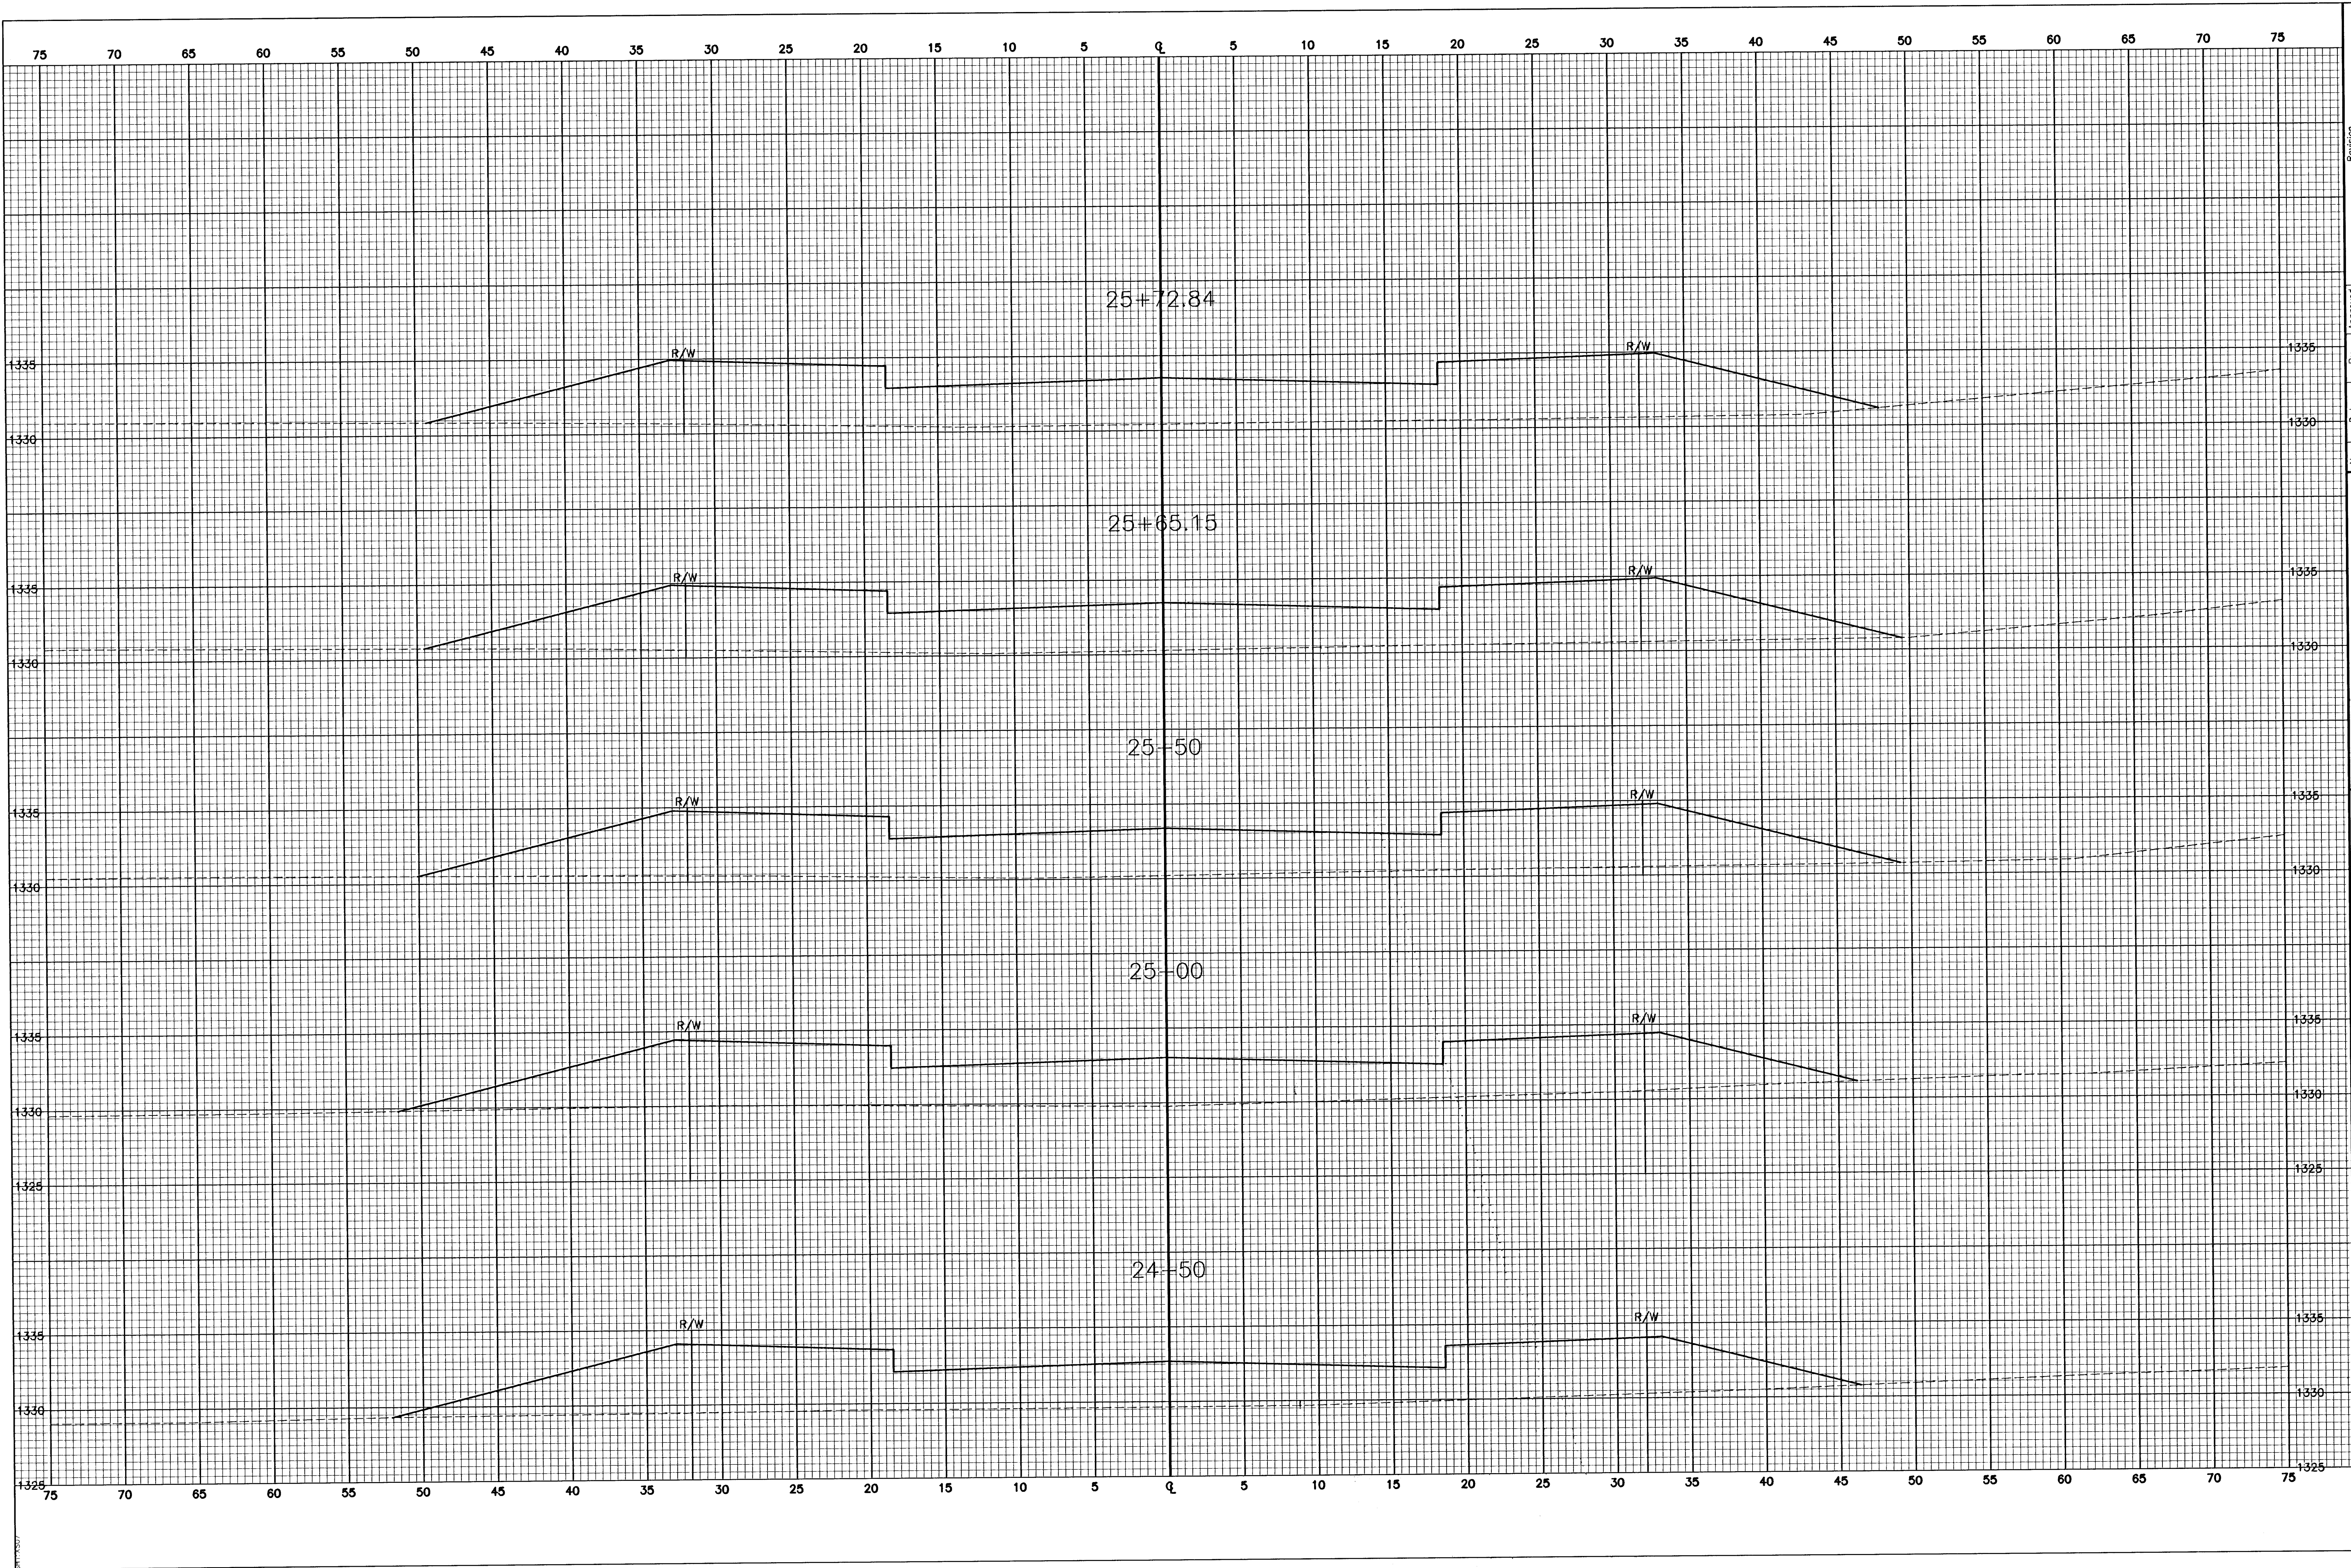

FINAL	Designed By: JPD		POE & ASSOCIATES, INC. CONSULTING ENGINEERS 5940 E. Central, Suite 200 • Wichita, KS 67208-4242 Phone 316/685-4114 • FAX 316/685-4444	EQUESTRIAN ESTATES ADDITION - PHASE 2			
	Drawn By: JPD			CROSS SECTIONS			
	Poe Job No.: 1694J			TRIPLE CROWN			
	Date: January 2006			CITY OF WICHITA, KANSAS			
Sheet		No.		Date	By	Approved	Revision
26 of 78		△					
		△					
		△					
		△					
		△					