
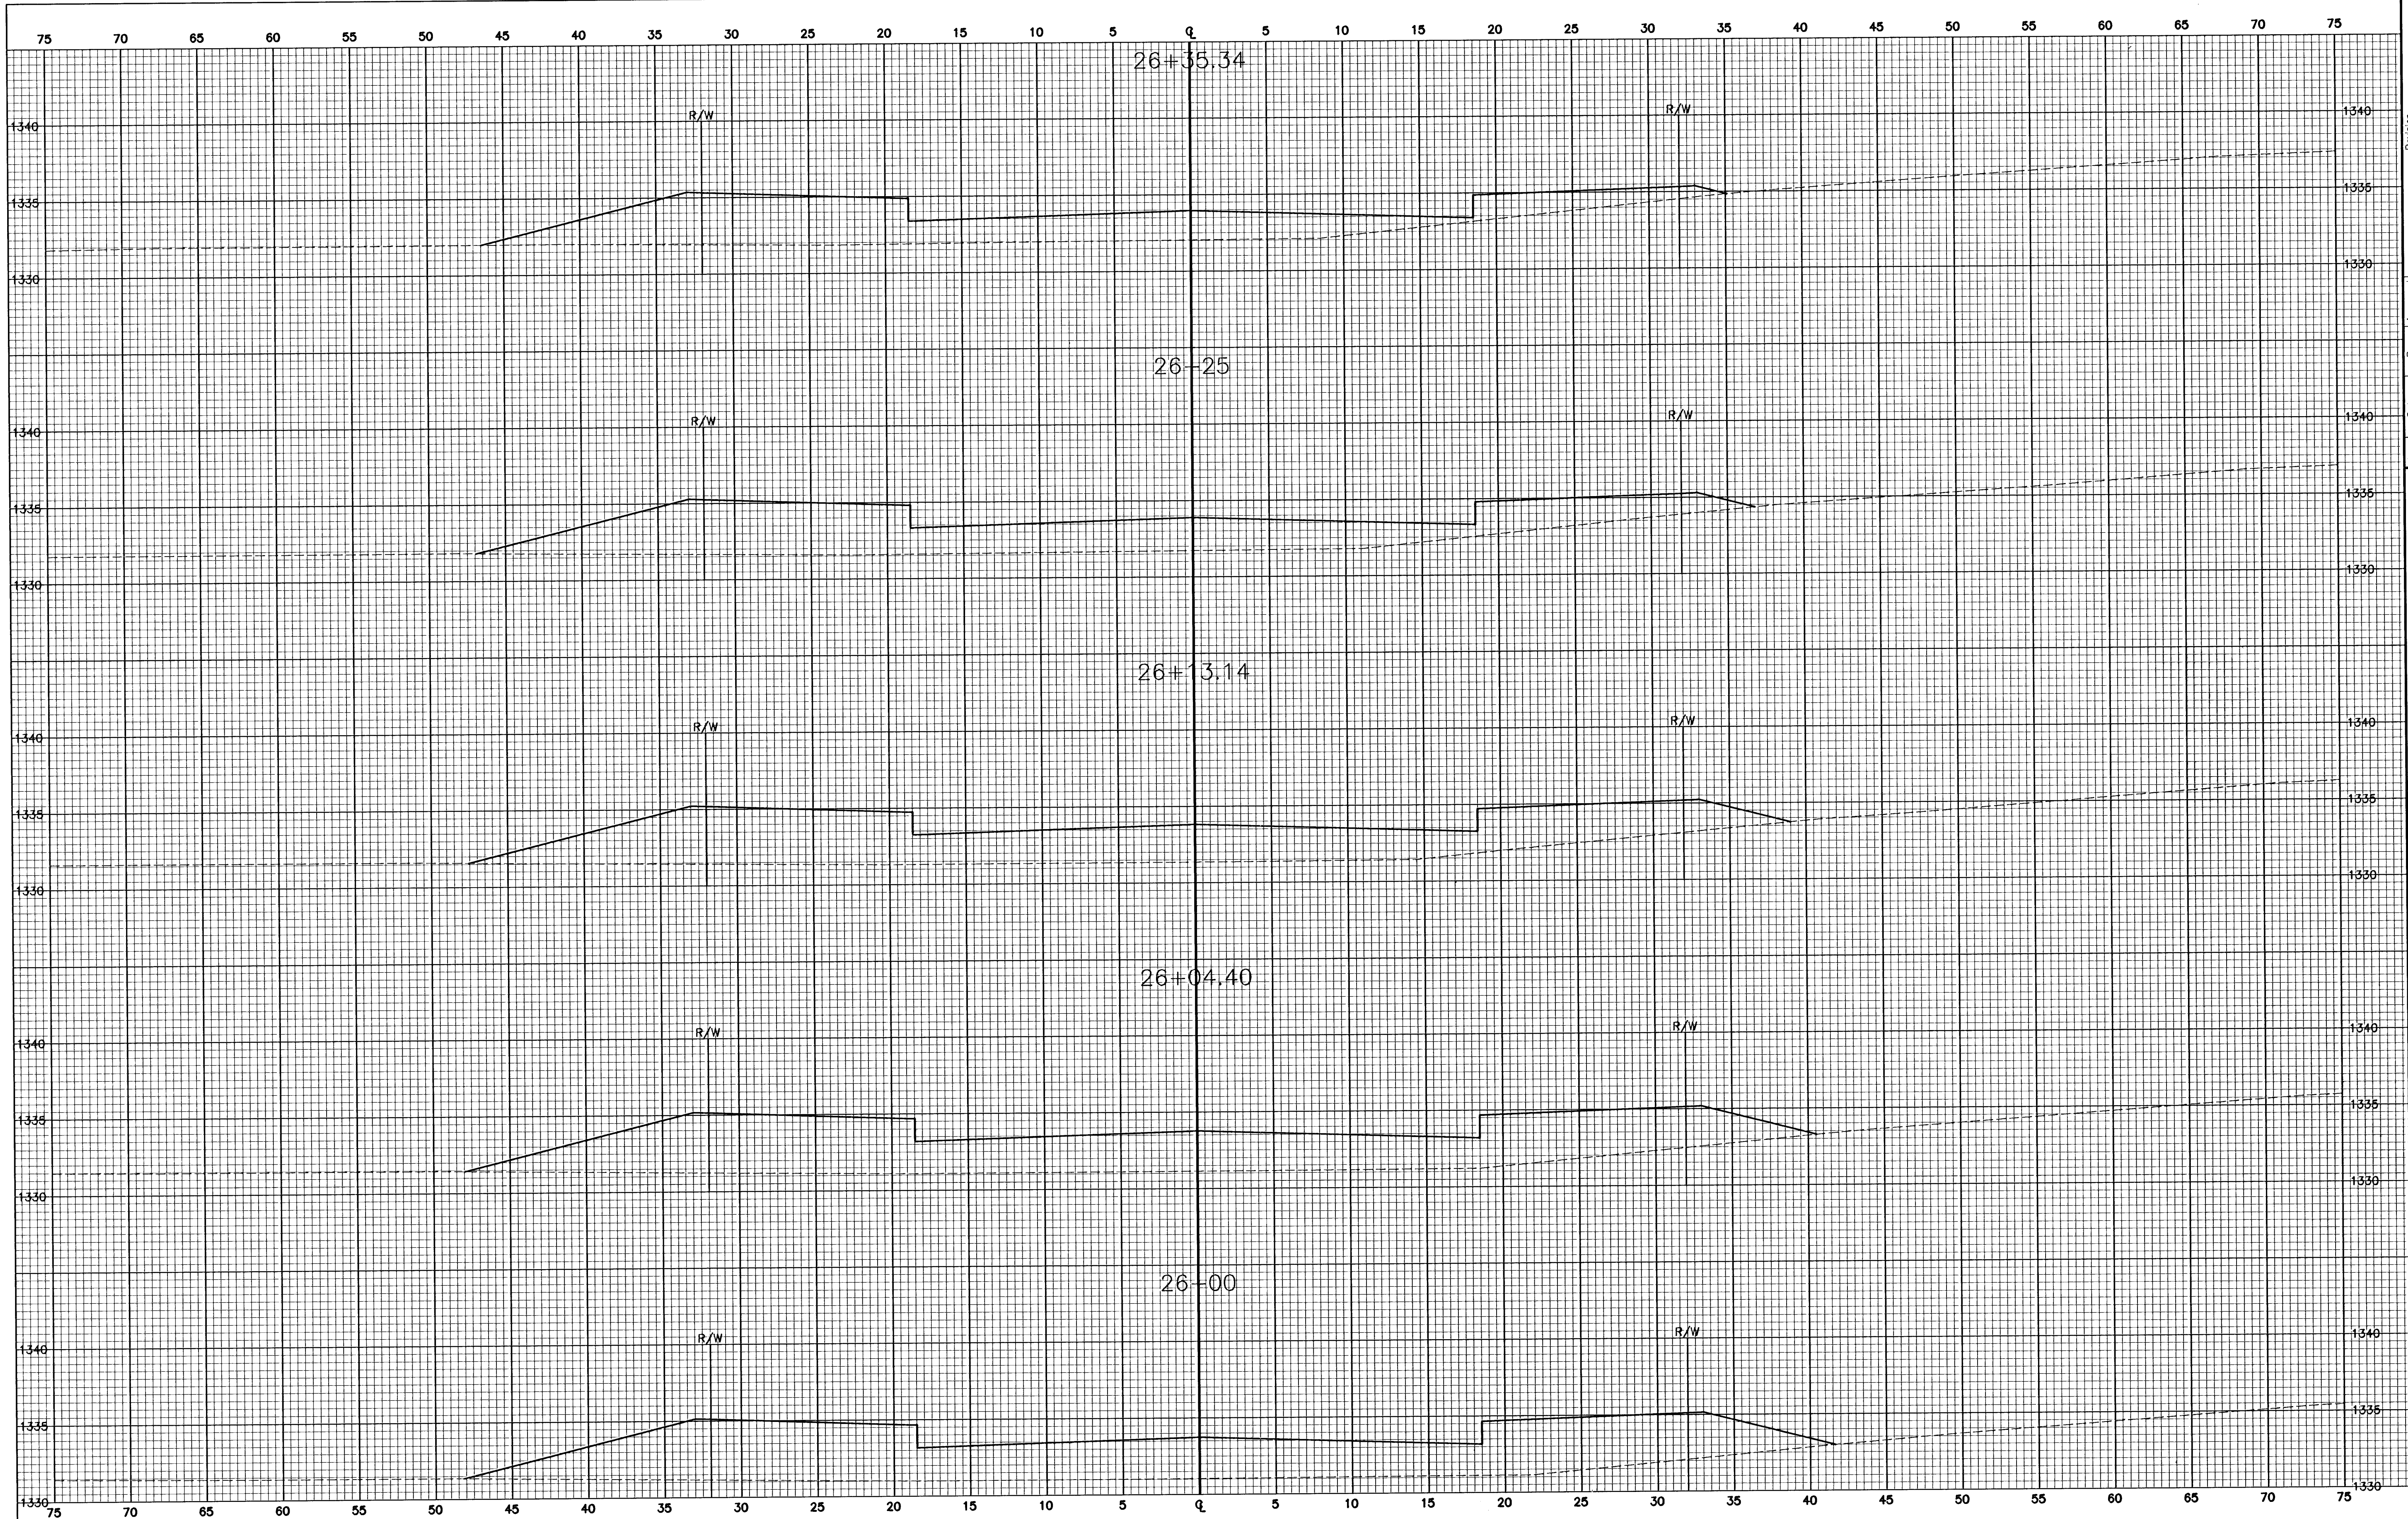


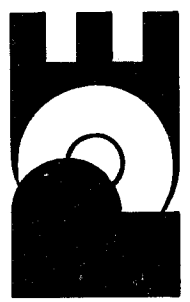

FINAL	Designed By: JPD	POE & ASSOCIATES, INC. CONSULTING ENGINEERS 5940 E. Central, Suite 200 • Wichita, KS 67208-4242 Phone: 316/685-4114 • FAX: 316/685-4444		EQUESTRIAN ESTATES ADDITION - PHASE 2 CROSS SECTIONS TRIPLE CROWN CITY OF WICHITA, KANSAS JAMES L. ARNOIR, P.E. - CITY ENGINEER C.O.W. Proj# 472-53430 O.C.A.# 765869	Revision
	Drawn By: JPD				
	For Job No.: 1694J				
	Date: January 2006				
Sheet					
27 of 78					