


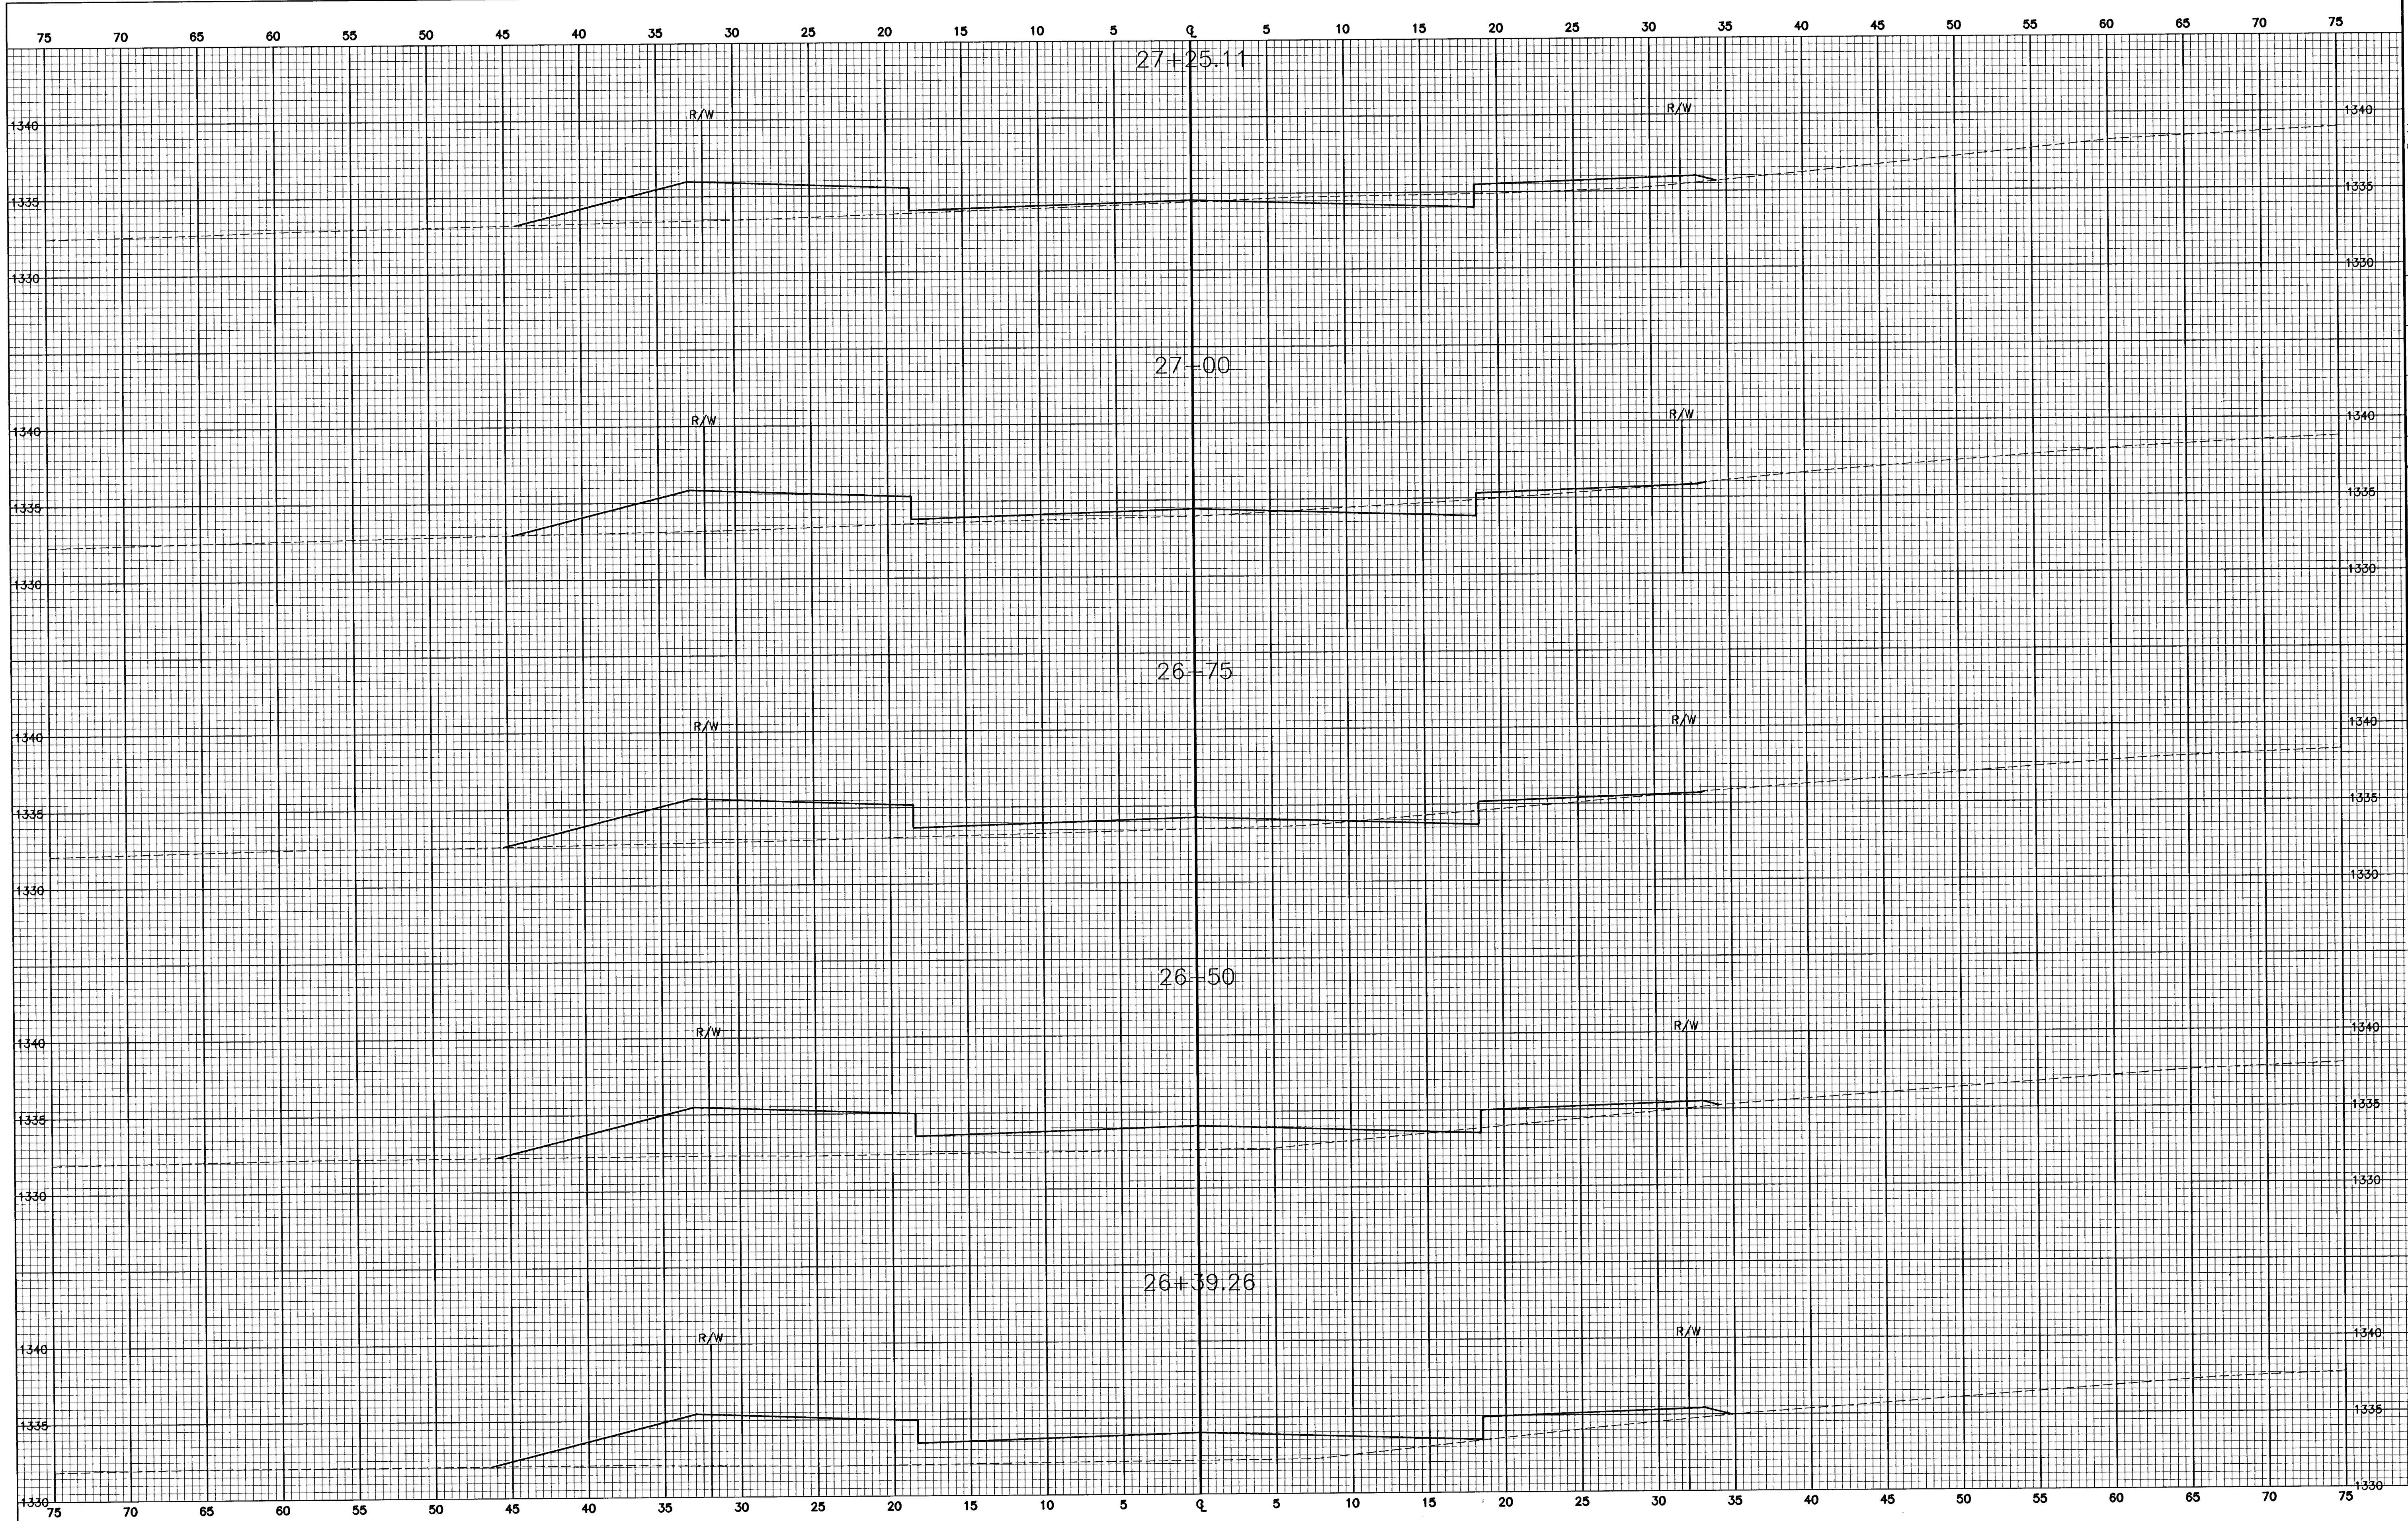

FINAL	Designed By: JPD	EQUESTRIAN ESTATES ADDITION - PHASE 2	
	Drawn By: JPD	CROSS SECTIONS	
	Poe Job No.: 1694J	TRIPLE CROWN	
	Sheet		
28 of 78	Date: January 2006	CITY OF WICHITA, KANSAS	
		JAMES L. ARMOUR, P.E. - CITY ENGINEER	
		C.O.M. Proj.# 472-83400 O.C.A.# 765669	