


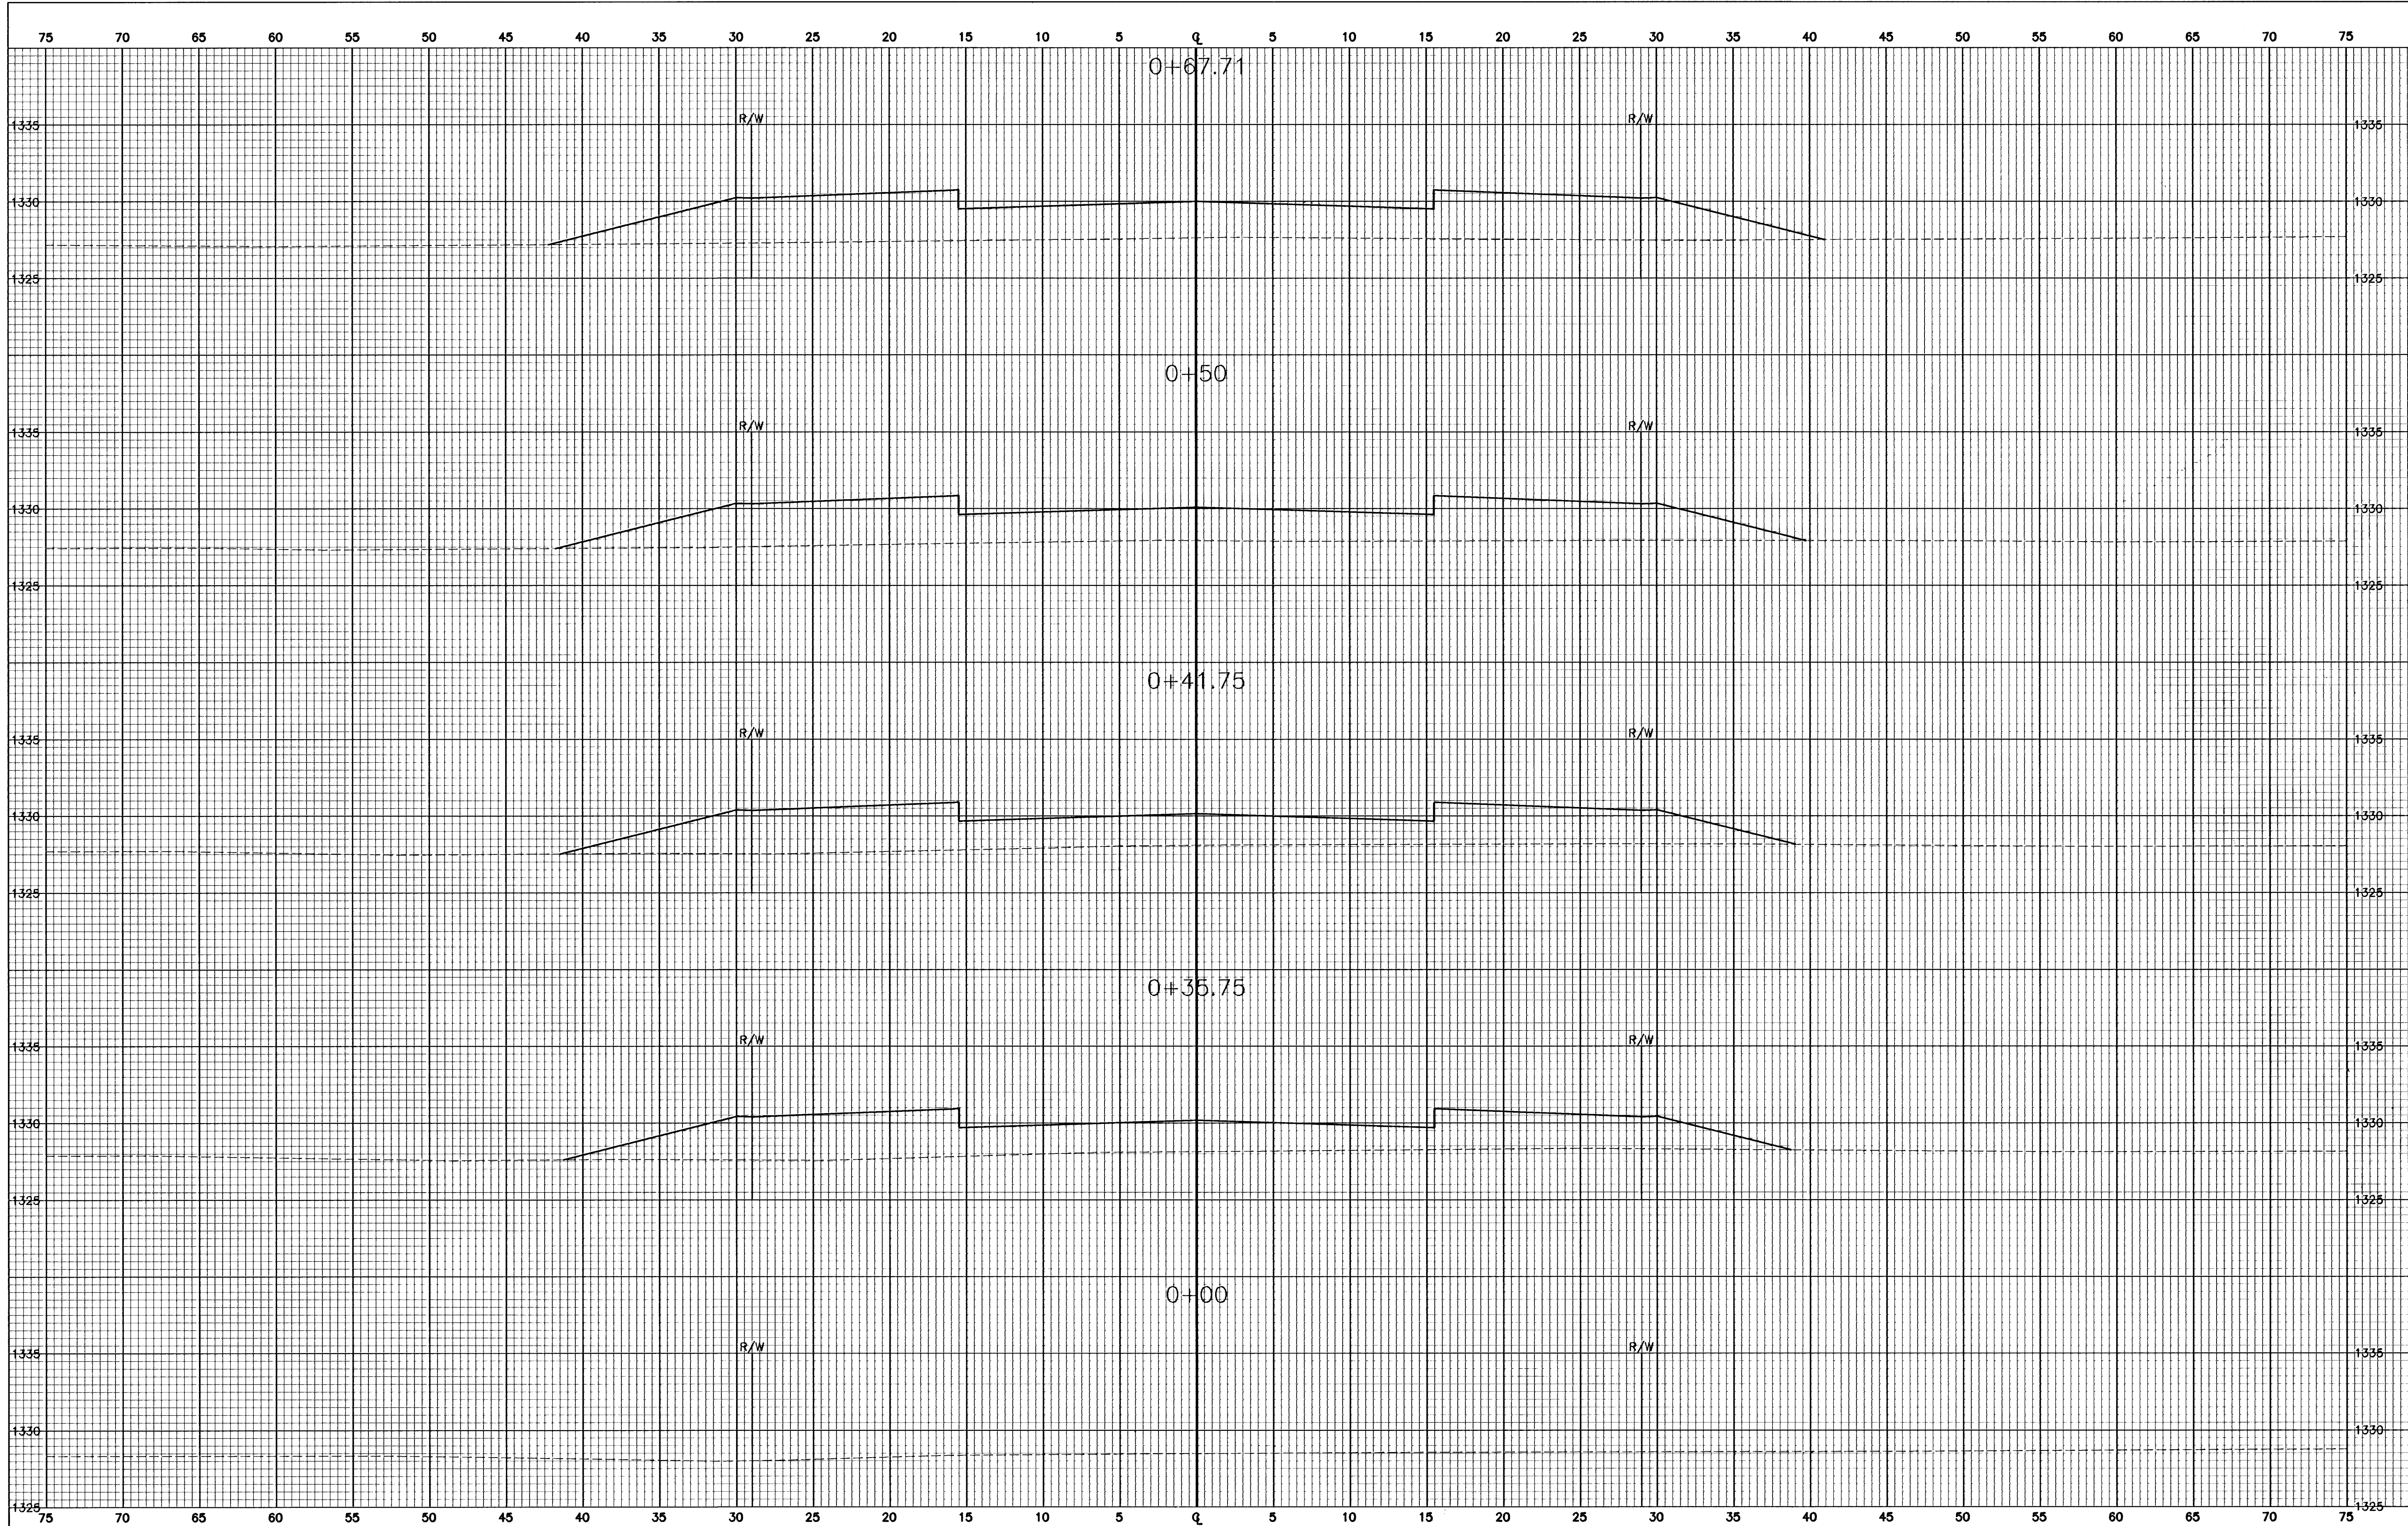

FINAL	Designed By: JPD	POE & ASSOCIATES, INC. CONSULTING ENGINEERS 5940 E. Central, Suite 200 ■ Wichita, KS 67208-4242 Phone 316/685-4111 ■ FAX 316/685-4444		EQUESTRIAN ESTATES ADDITION - PHASE 2 CROSS SECTIONS MUSTANG STREET CITY OF WICHITA, KANSAS JAMES L. ARMOUR, P.E. - CITY ENGINEER C.O.W. Proj# 472-83430 O.C.A.# 765669	No. ☐	Date ☐	By ☐	Approved ☐	Revision ☐
	Drawn By: JPD								
	Proj. Job No.: 16944								
	Date: January 2006								
Sheet 30 of 78									