


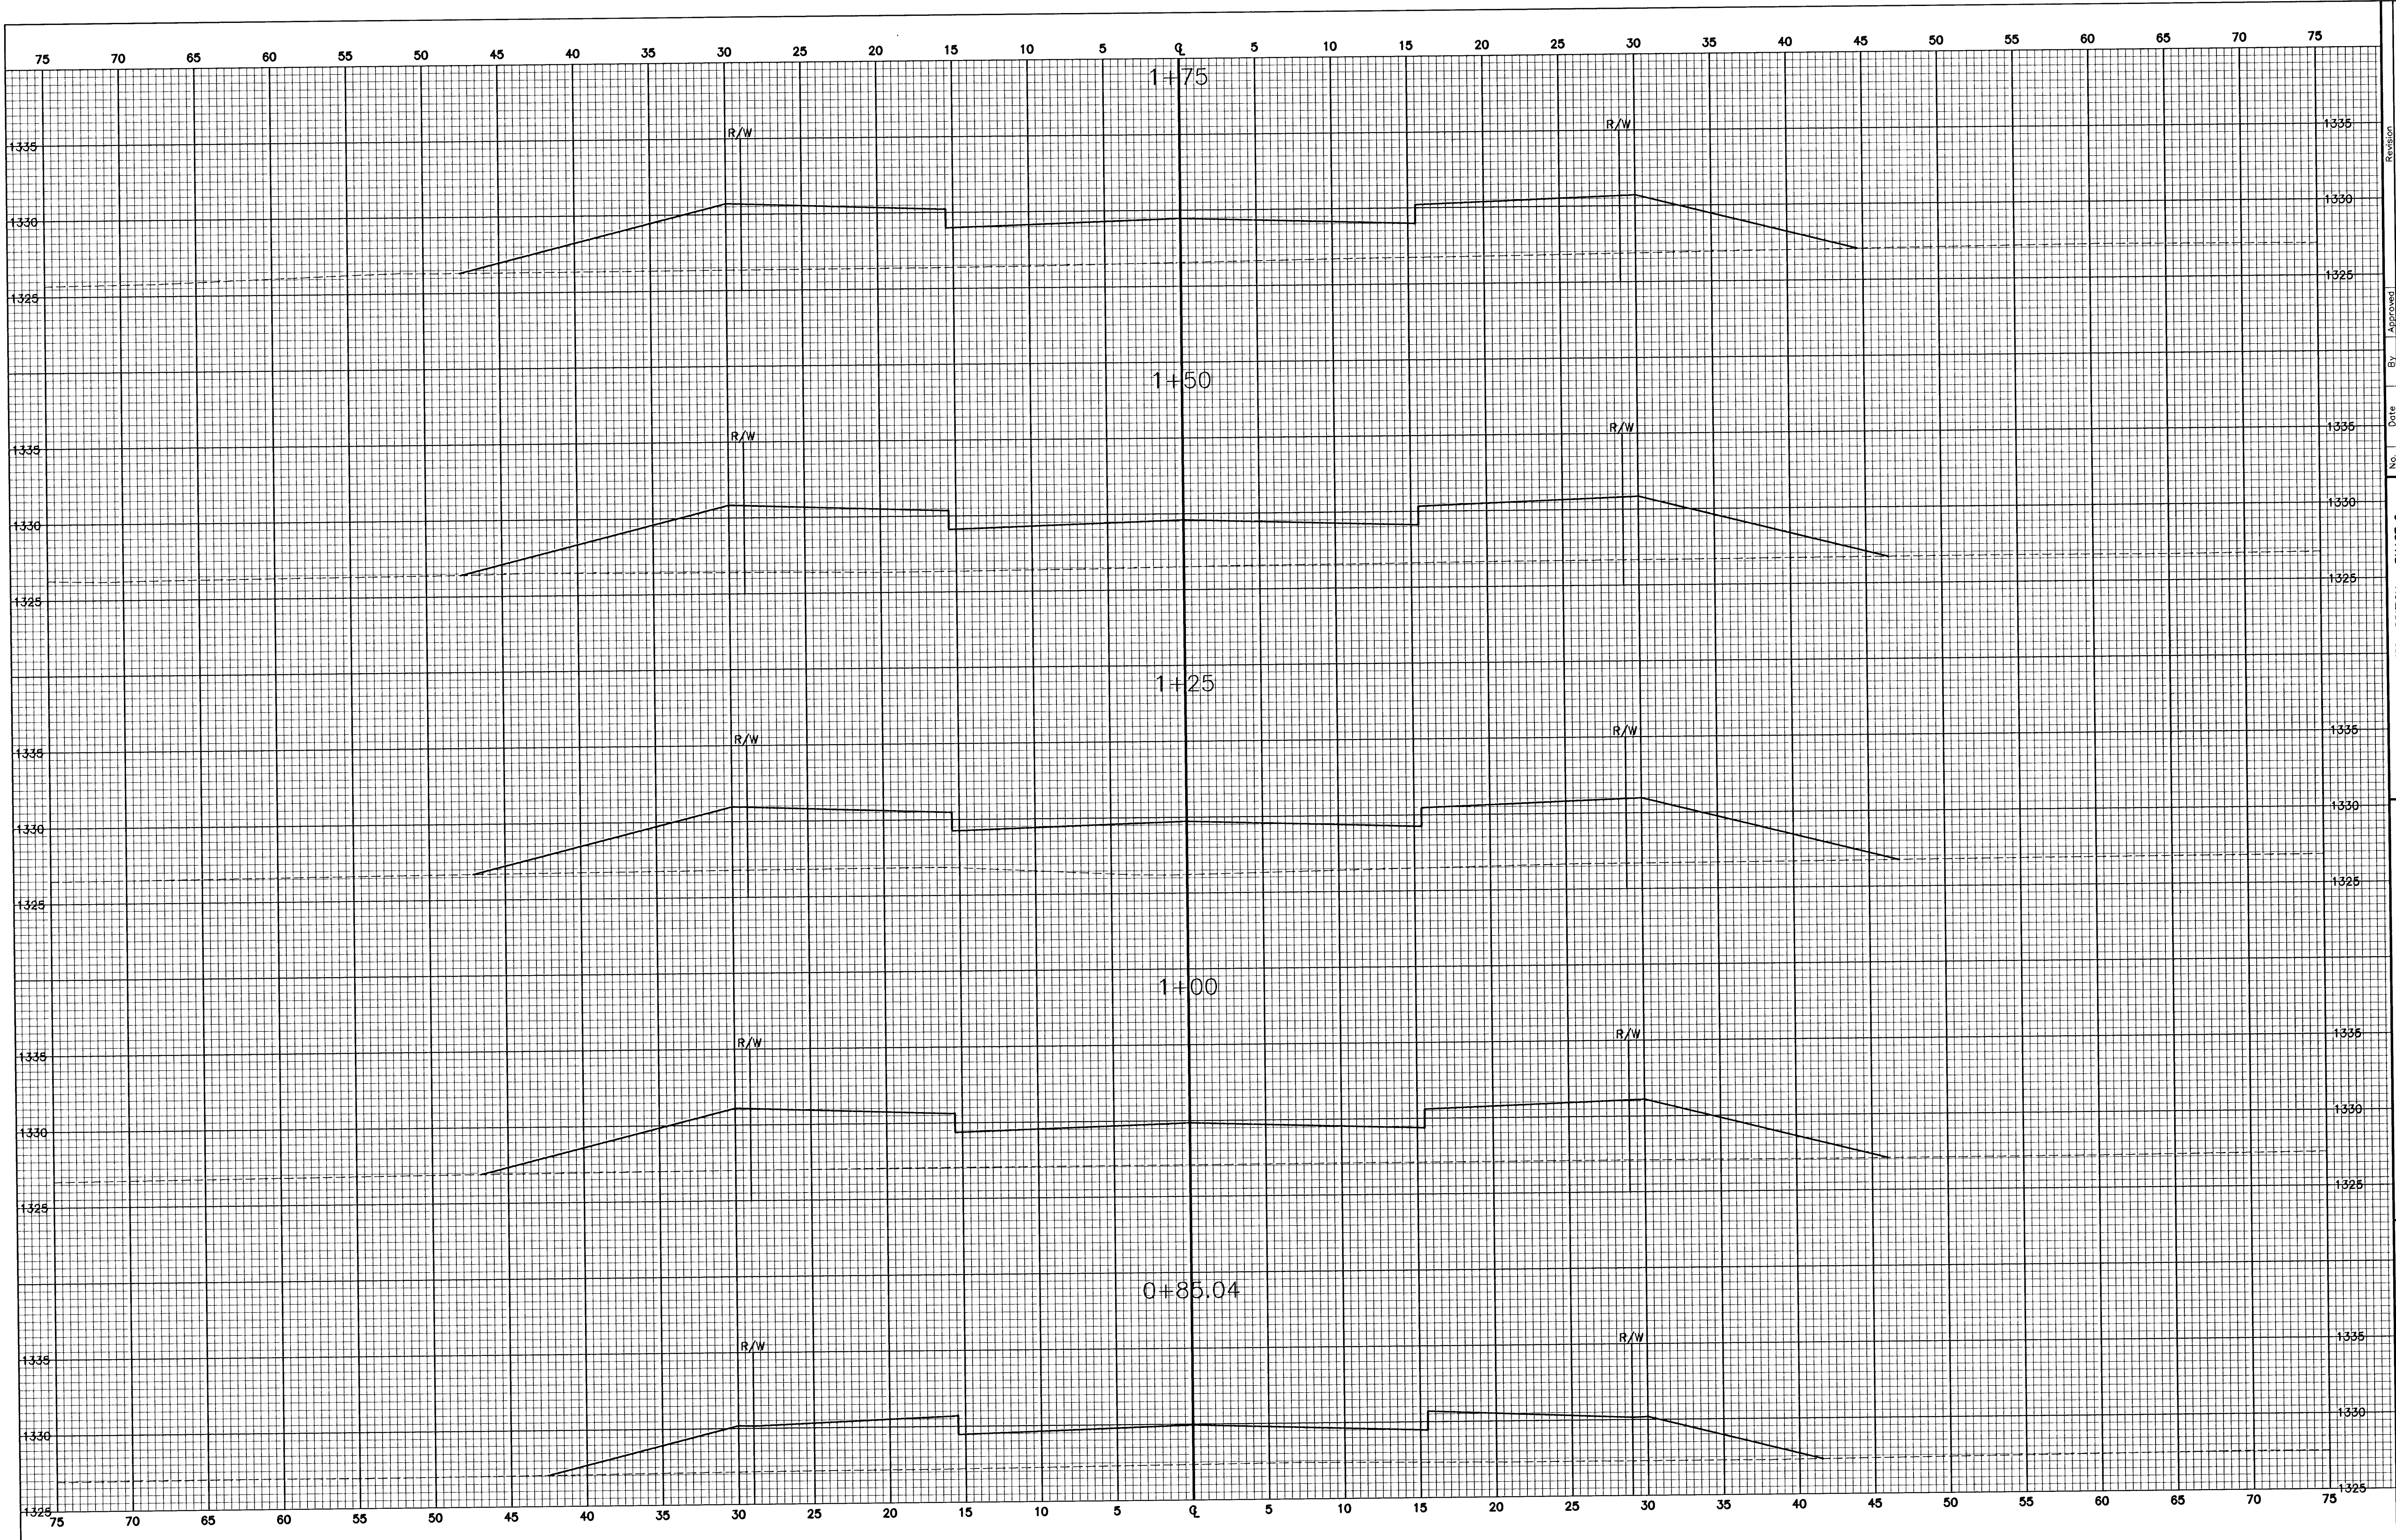

FINAL		POE & ASSOCIATES, INC. CONSULTING ENGINEERS 5940 E. Central, Suite 200 ■ Wichita, KS 67208-4242 Phone 316/685-4114 ■ FAX 316/685-4444		EQUESTRIAN ESTATES ADDITION - PHASE 2 CROSS SECTIONS MUSTANG STREET CITY OF WICHITA, KANSAS JAMES L. ARMOUR, P.E. - CITY ENGINEER C.O.W. Proj # 472-83430 O.C.A. # 765969	
Designed By: JPD	Drawn By: JPD	No. 1	Date	By	Approved
Sheet 31 of 78	Poe Job No.: 1694J	1			
Date: January 2006					