


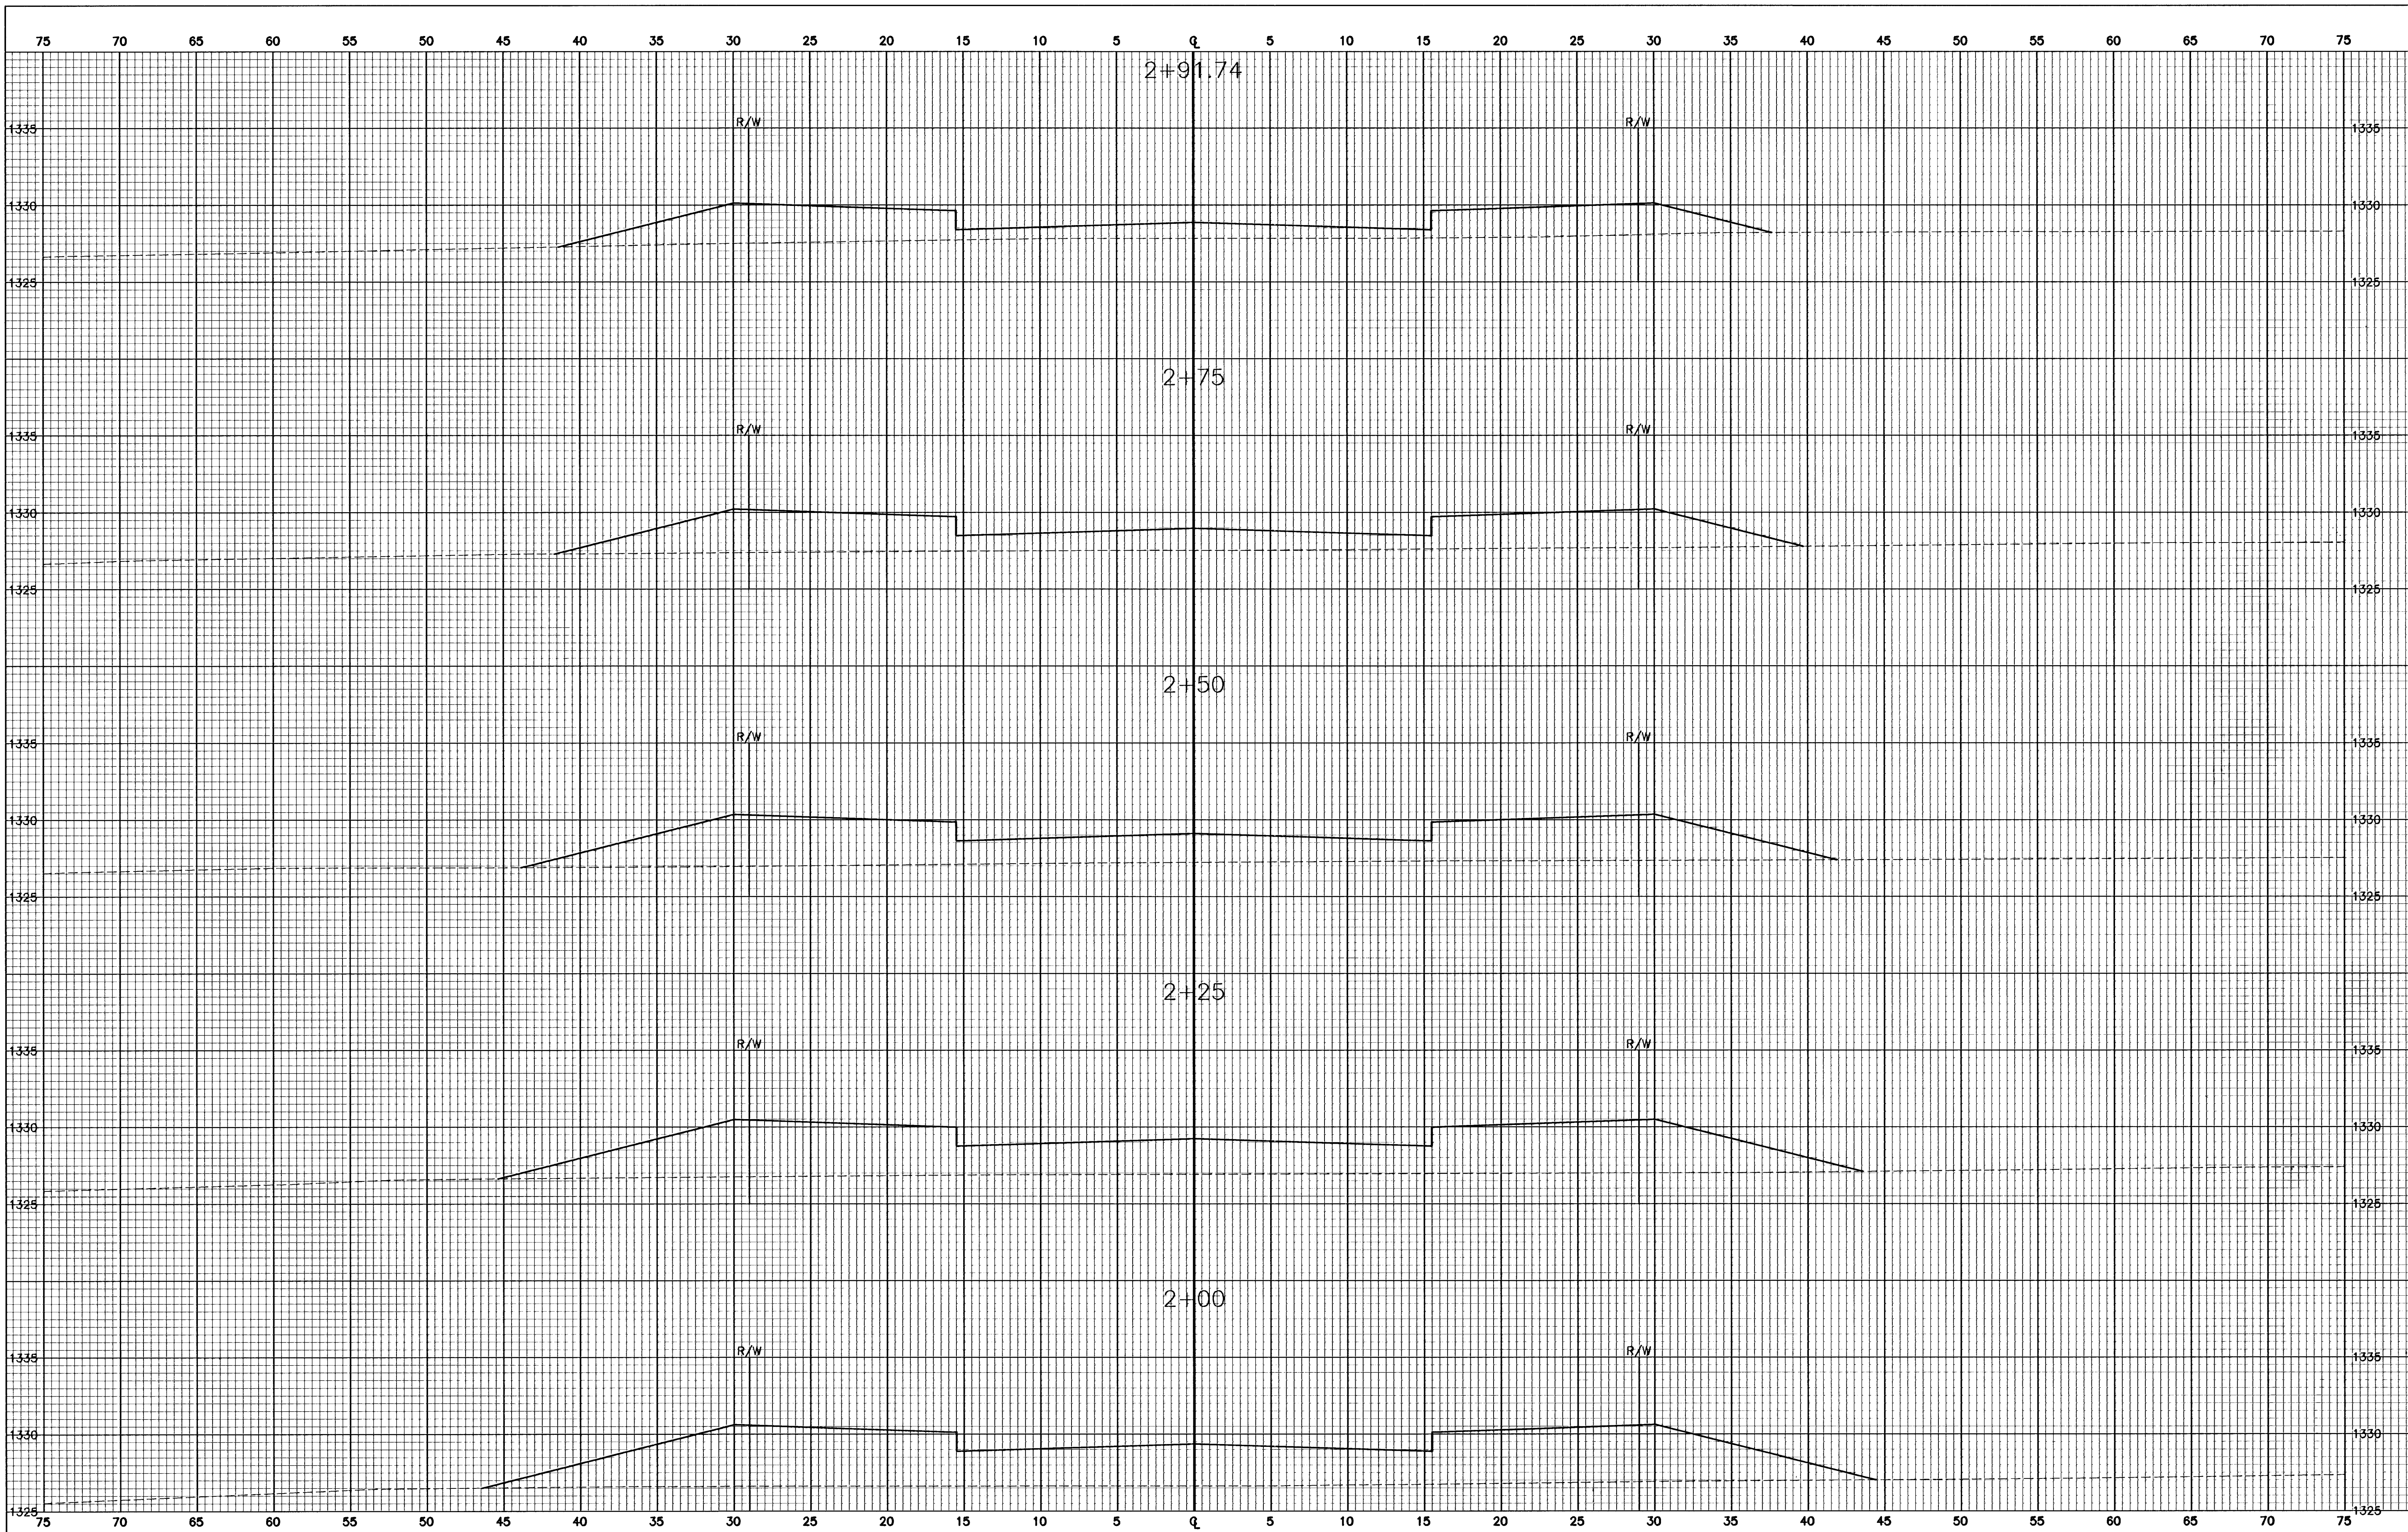

EQUESTRIAN ESTATES ADDITION - PHASE 2	
CROSS SECTIONS	
MUSTANG STREET	
CITY OF WICHITA, KANSAS	
JAMES L. ARMOUR, P.E. - CITY ENGINEER	
C.O.W. Proj.# 472-83430 O.C.A.# 765968	
POE & ASSOCIATES, INC.	
CONSULTING ENGINEERS	
5940 E. Central, Suite 200 ■ Wichita, KS 67208-4242	
Phone 316/685-4114 ■ FAX 316/685-4444	
	
Designed By: JPD	Date: January 2006
Drawn By: JPD	
Poe Job No.: 1694J	
Sheet	
32 of 78	