


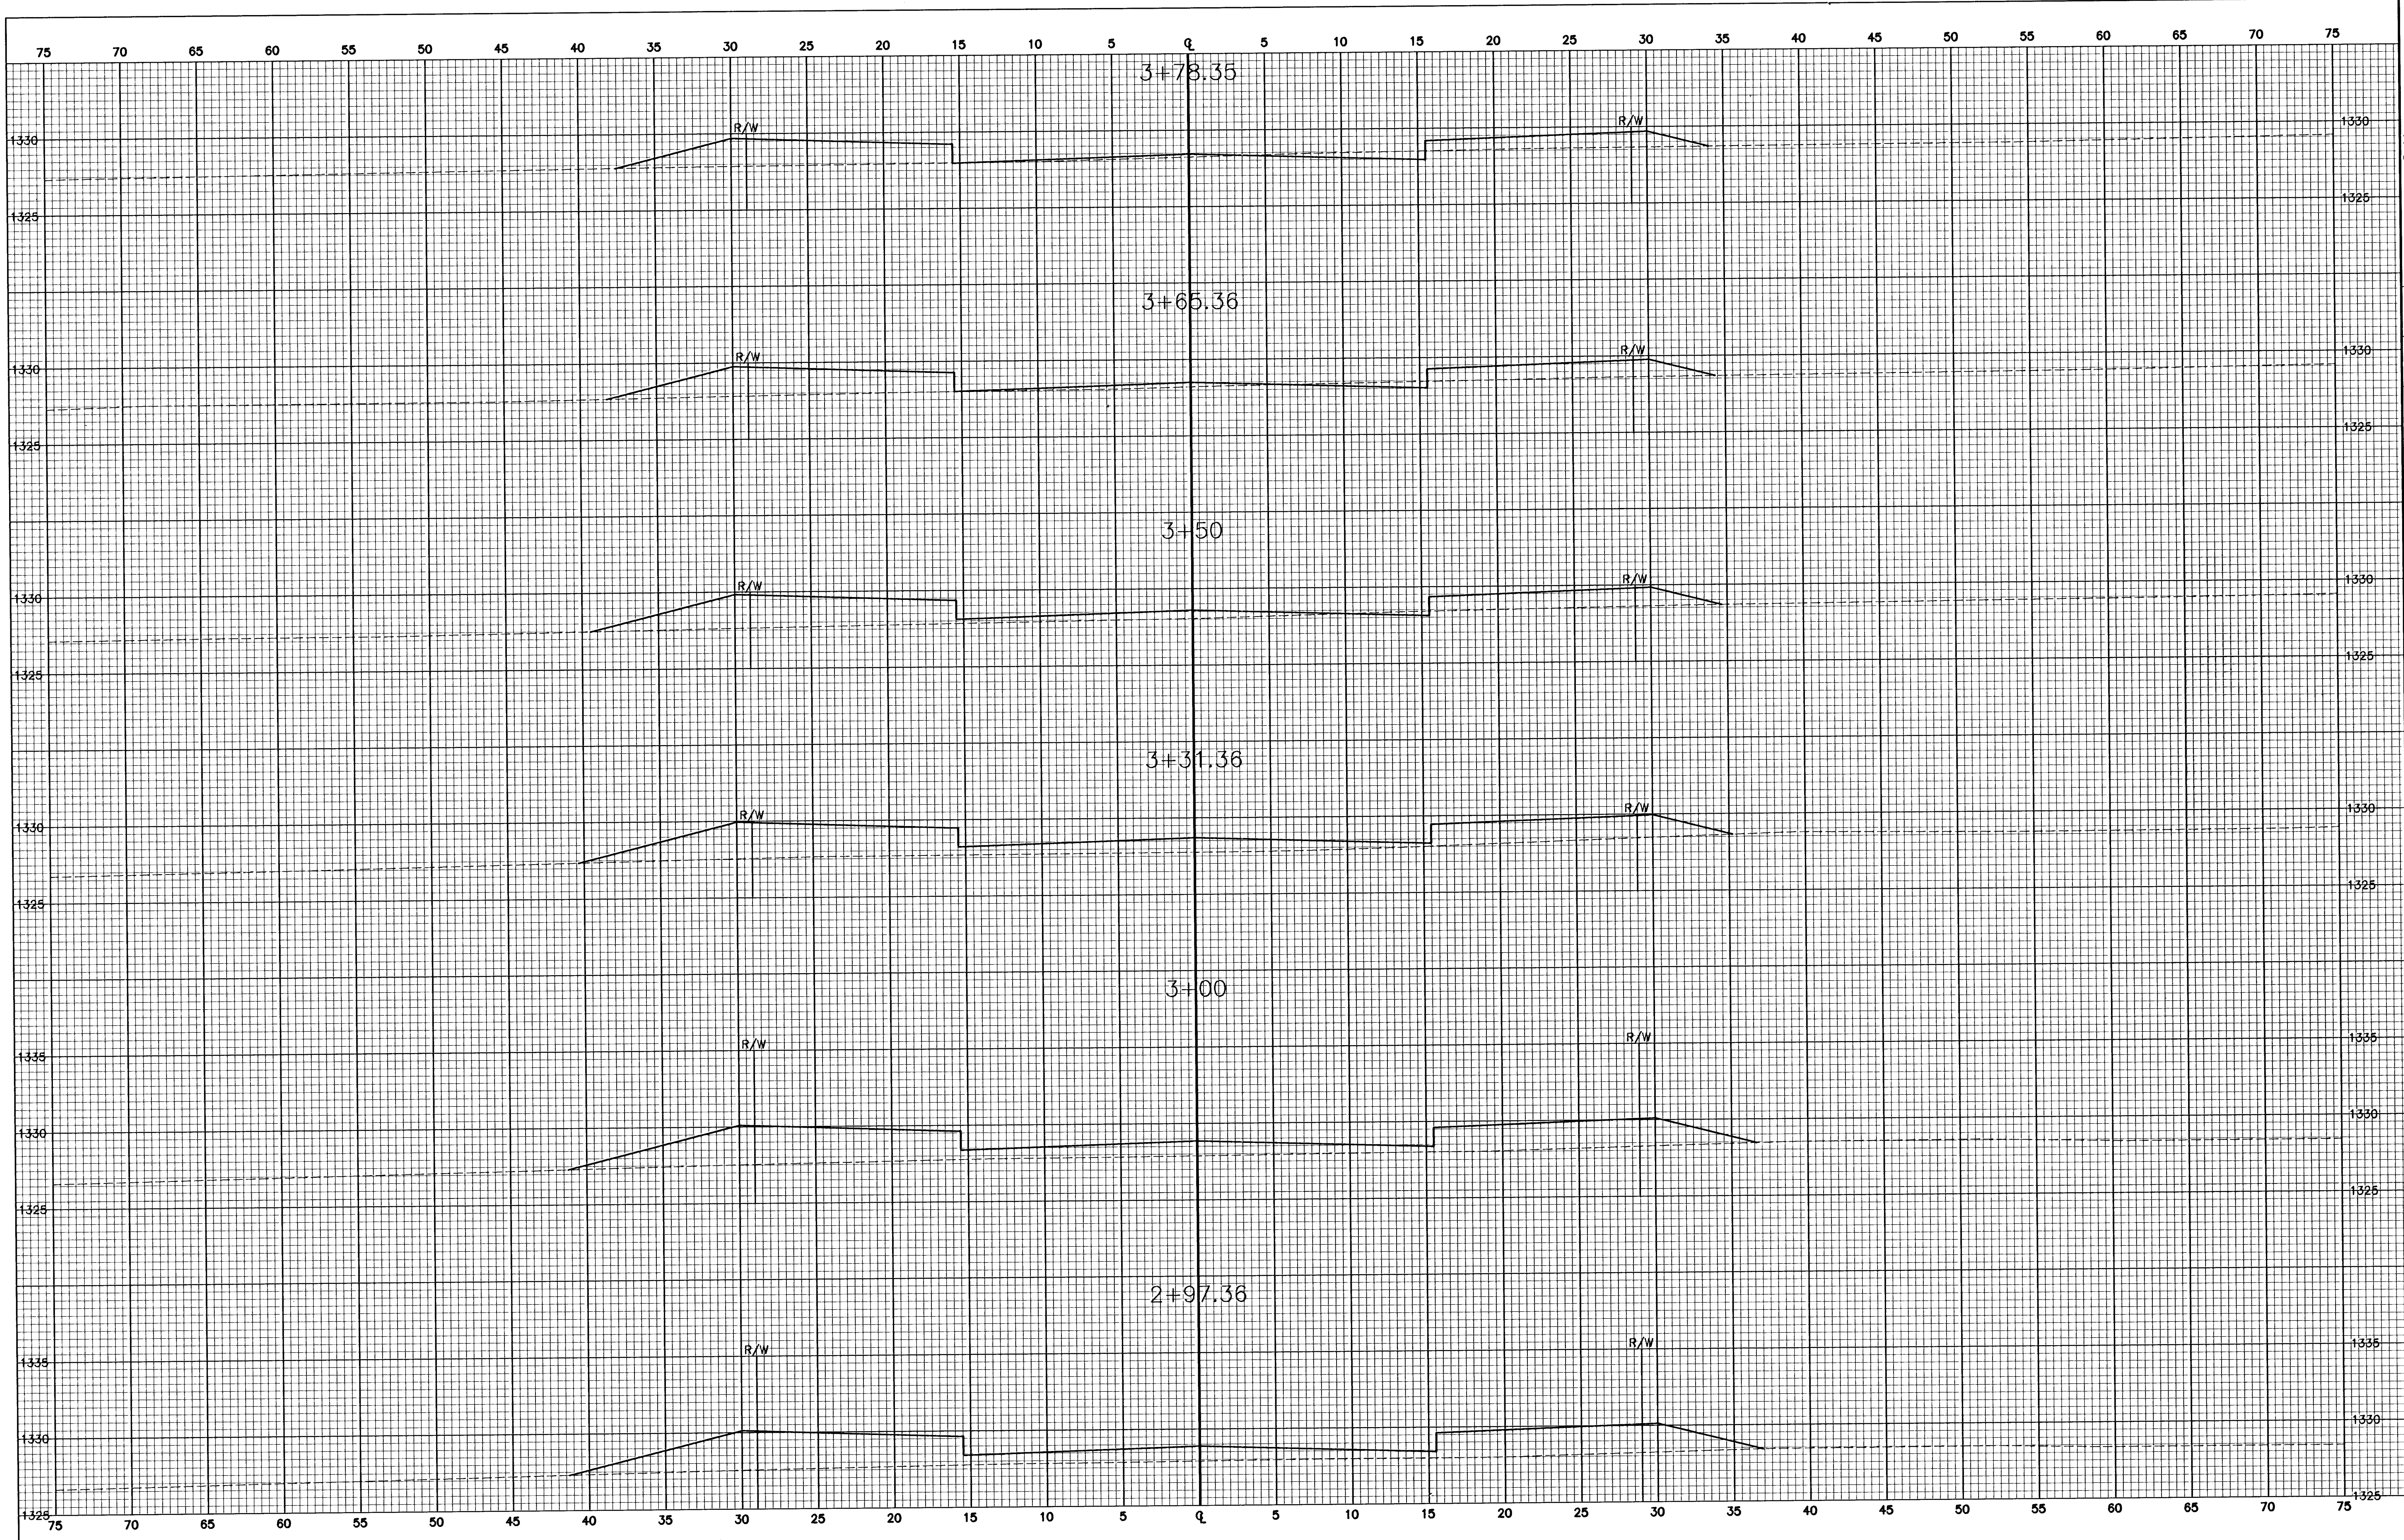

Revision

By

Date

W

Approved

By

Date

W

W

W

W

W

EQUESTRIAN ESTATES ADDITION - PHASE 2

CROSS SECTIONS

MUSTANG STREET/CORLE

CITY OF WICHITA, KANSAS

JAMES L. ARMOUR, P.E. - CITY ENGINEER

C.O.W. Proj# 472-53430 O.C.A.# 765969

POE & ASSOCIATES, INC.

CONSULTING ENGINEERS

5940 E. Central Suite 200 • Wichita, KS 67208-4242

Phone 316/685-4114 • FAX 316/685-4444

FINAL

Designed By: JPD

Drawn By: JPD

Poe Job No.: 1694J

Date: January 2006

Sheet

33 of 78