


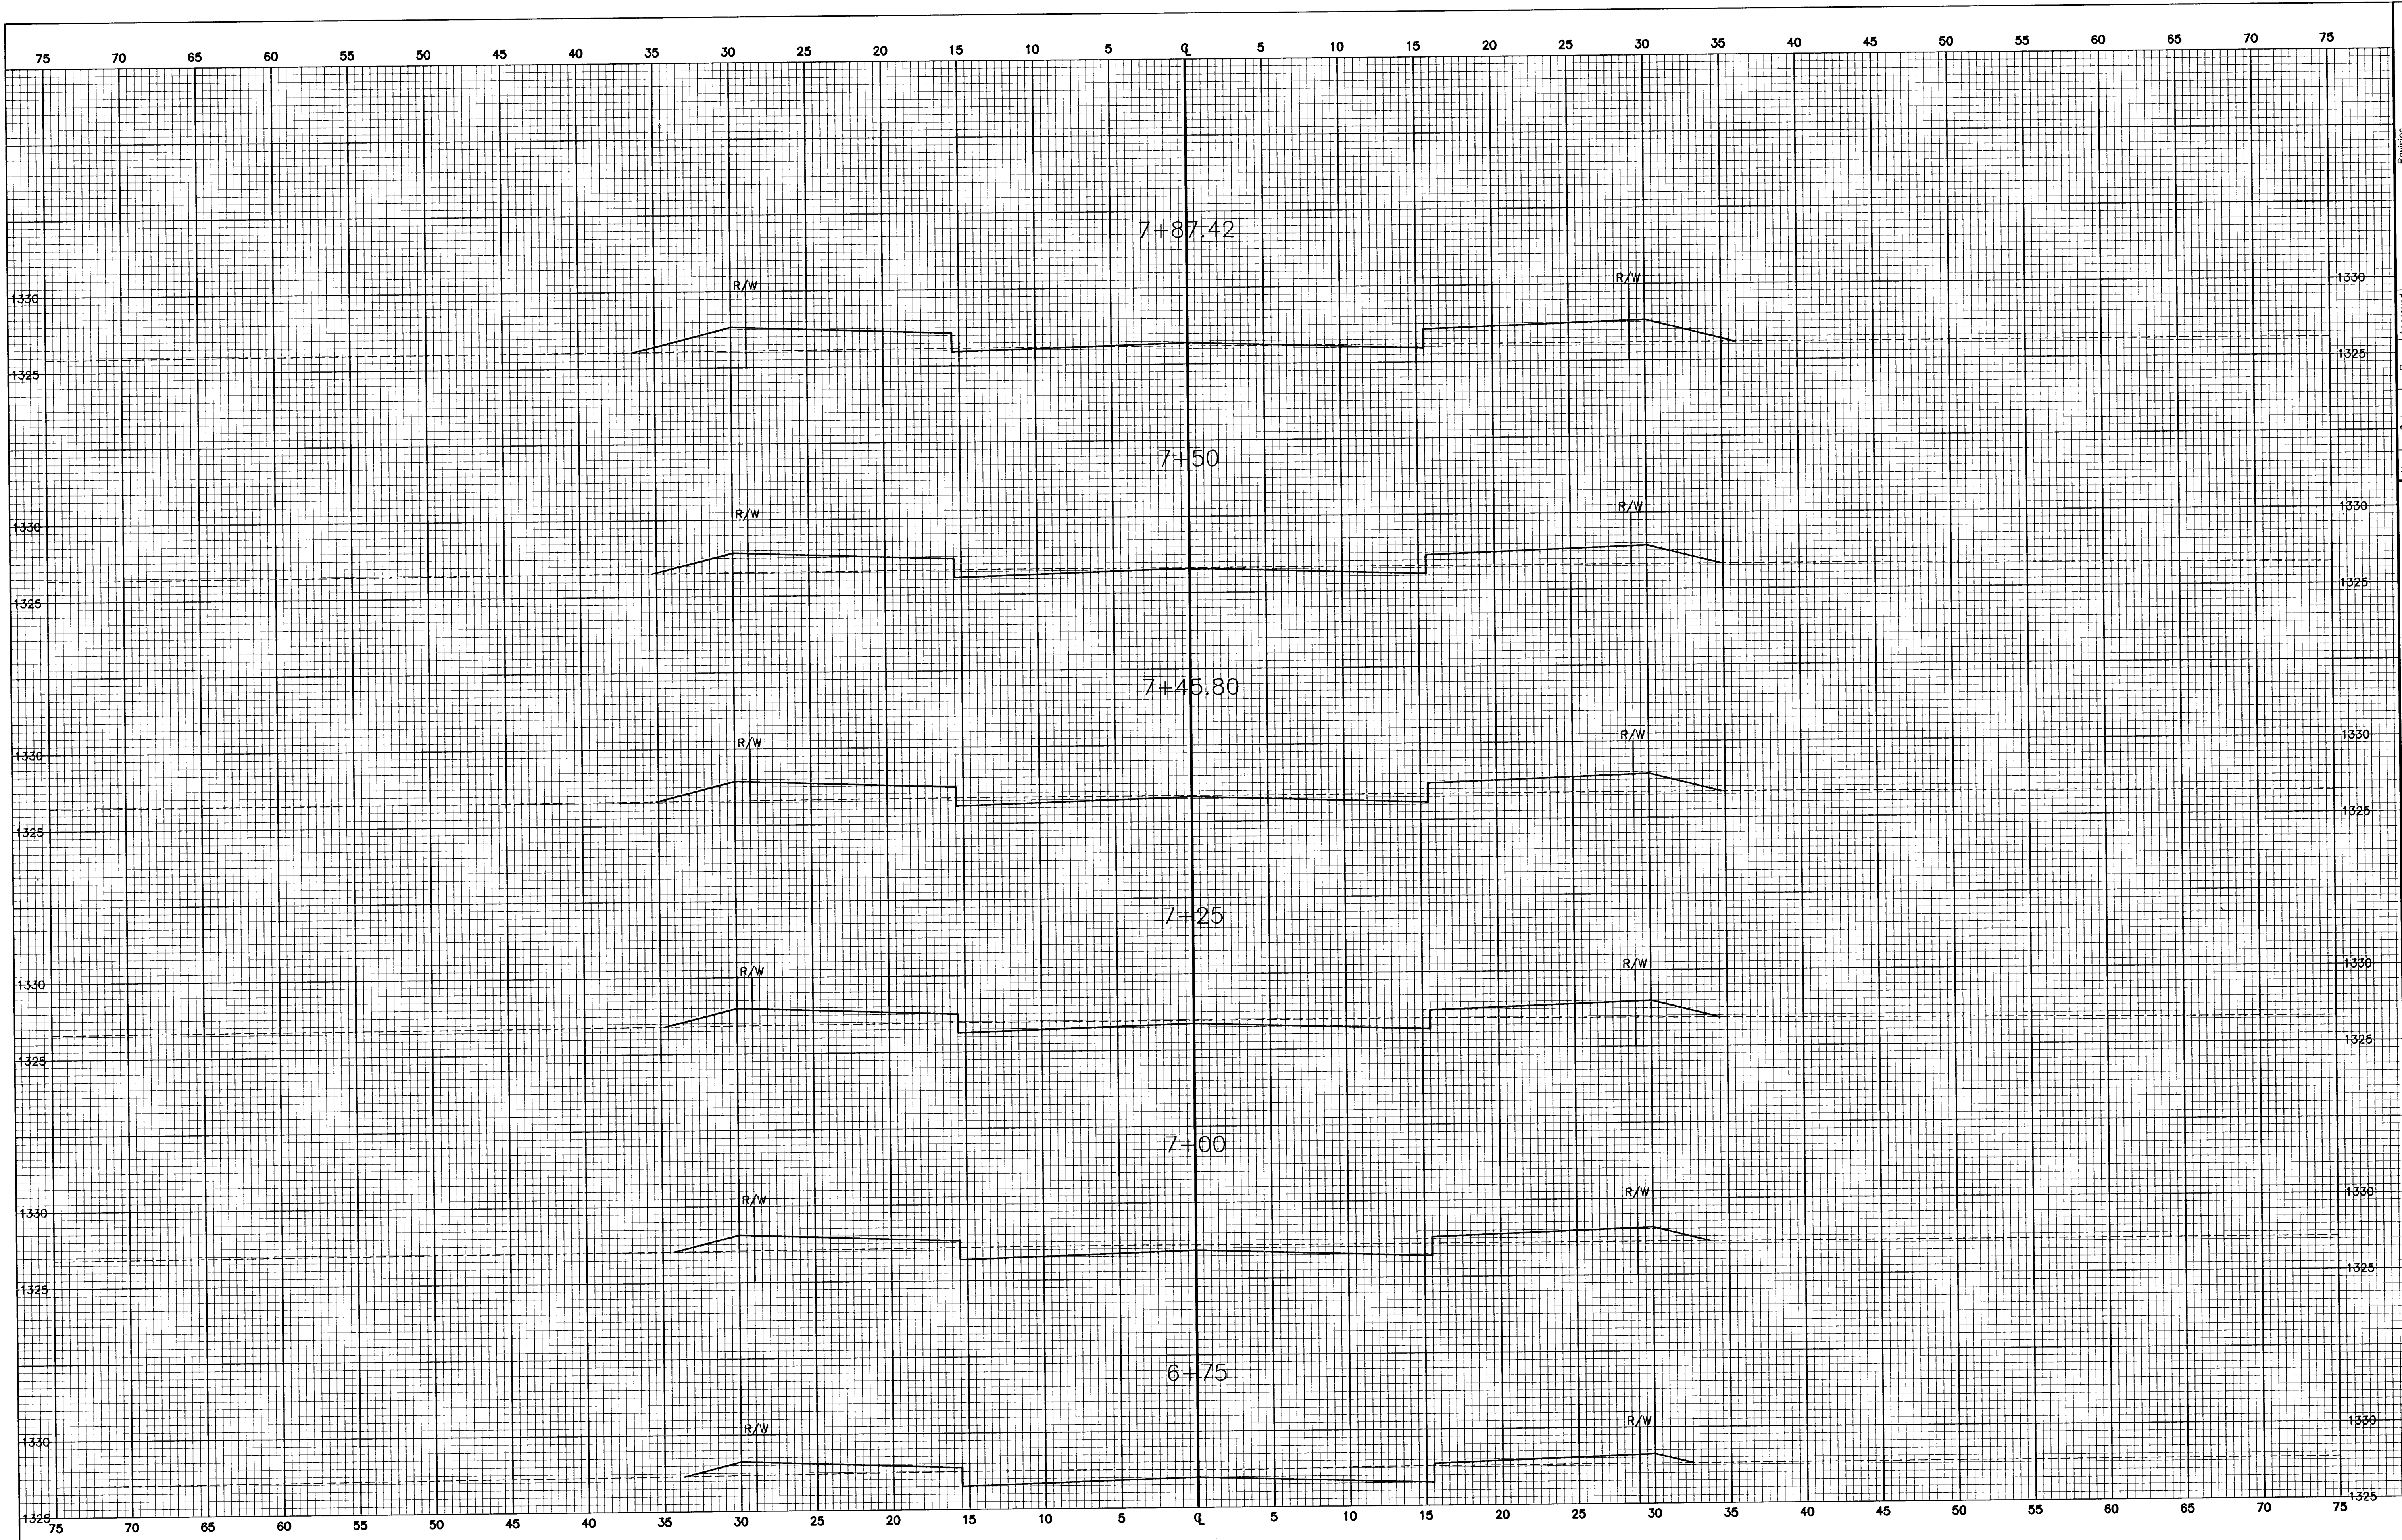

Revision	
No.	By
1	
2	
3	
4	

EQUESTRIAN ESTATES ADDITION - PHASE 2
CROSS SECTIONS
MUSTANG CIRCLE
CITY OF WICHITA, KANSAS
JAMES L. ARMOUR, P.E. - CITY ENGINEER
C.O.W. Proj.# 472-33430 O.C.A.# 765869

POE & ASSOCIATES, INC.
CONSULTING ENGINEERS
5940 E. Central, Suite 200 ■ Wichita, KS 67208-0242
Phone 316/685-4114 ■ FAX 316/685-4444

FINAL

Designed By: JPD
Drawn By: JPD
Fee Job No.: 1694J
Date: January, 2006

Sheet
36 of 78